



**ARNOLD
GREENWOOD**



138 Bellingham Road, Kendal

Cumbria

£290,000

138 Bellingham Road

Kendal, Cumbria

Bellingham Road is one of Kendal's sought-after addresses situated within a spacious and well placed corner plot. The two 2 bedroom semi-detached bungalow offers a remarkable opportunity for discerning buyers.

The layout bright airy and welcoming offering an inner entrance porch, a bay fronted living room with a focal fire, creating a cosy ambience. The kitchen is modern and well equipped and further more there is a spacious conservatory, featuring a fully insulated roof providing a pleasant outlook and easy access to the garden. Two double bedrooms and a user-friendly wet room replaces the traditional shower room for added convenience.

The property boasts a driveway providing parking for three cars, alongside garage access and a greenhouse for gardening enthusiasts. Encompassing a blend of comfort and functionality, this bungalow presents an idyllic setting for a new chapter in gracious living.


Council Tax band: C

Tenure: Freehold

EPC Energy Efficiency Rating: D

EPC Environmental Impact Rating: D



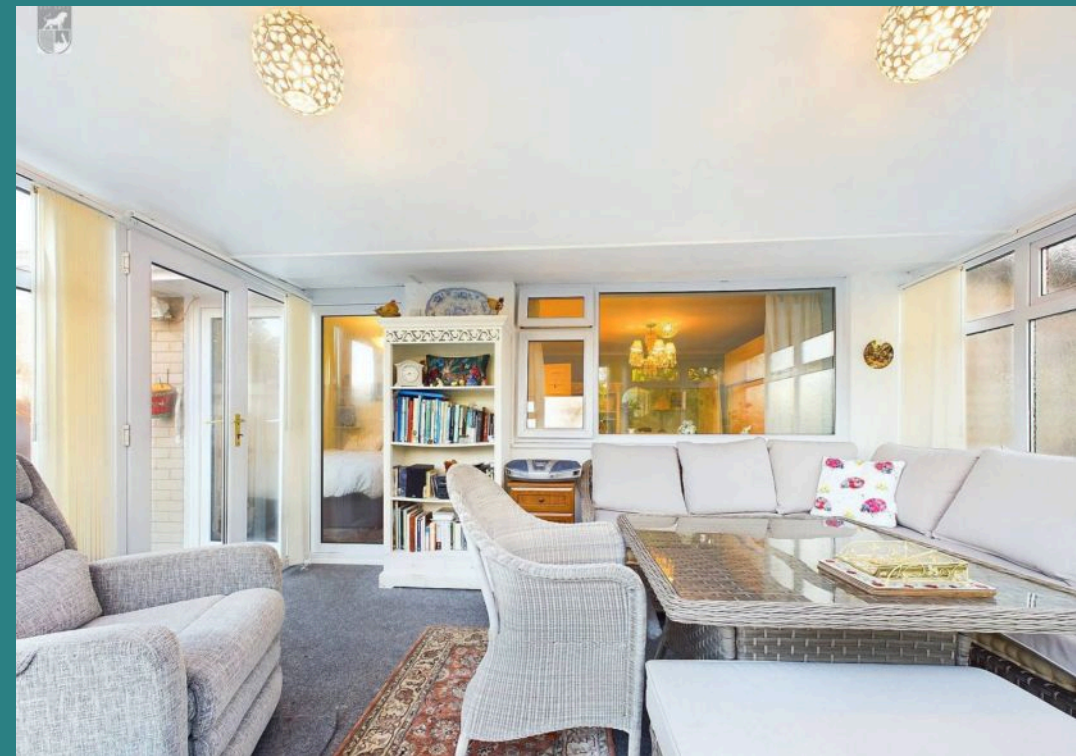

Porch

6' 2" x 4' 0" (1.88m x 1.22m)

Entry porch for the property, bright and light decor with access to a storage cupboard.

Living room

11' 5" x 16' 2" (3.48m x 4.93m)

Spacious neutral room, featuring bay fronted windows to the front providing views across the front garden.

Kitchen

8' 4" x 9' 11" (2.54m x 3.02m)

White shaker style units, sink/drain, plumbing for a washing machine, space for a freestanding cooker and fridge. Side window alongside the side entry doorway. Featuring vinyl flooring, pendant ceiling mounted lighting and outside access to the driveway.

Bedroom one

11' 5" x 12' 4" (3.48m x 3.76m)

Spacious in size with views through to the conservatory towards the garden. Well sized with space for wardrobes, neutral decor and large rear facing windows.

Bedroom two

8' 5" x 8' 10" (2.57m x 2.69m)

Rear garden access and views to the back garden. Benefitting from neutral decor, space for wardrobes and a 4ft double bed.

Wet Room


8' 5" x 8' 10" (2.57m x 2.69m)

Walk in wet room featuring fully tiled walls, hard wearing water proofed flooring. Fitted with an electric shower. W.C and hand basin. Benefitting from spot lighting and an obscured side window.

Conservatory

12' 10" x 8' 6" (3.91m x 2.59m)

The ideal entertaining space that provides get connectivity to the garden. Installed with a newly fully insulated roof, neutral decor, central heating, dual pendant lighting and French door garden access.

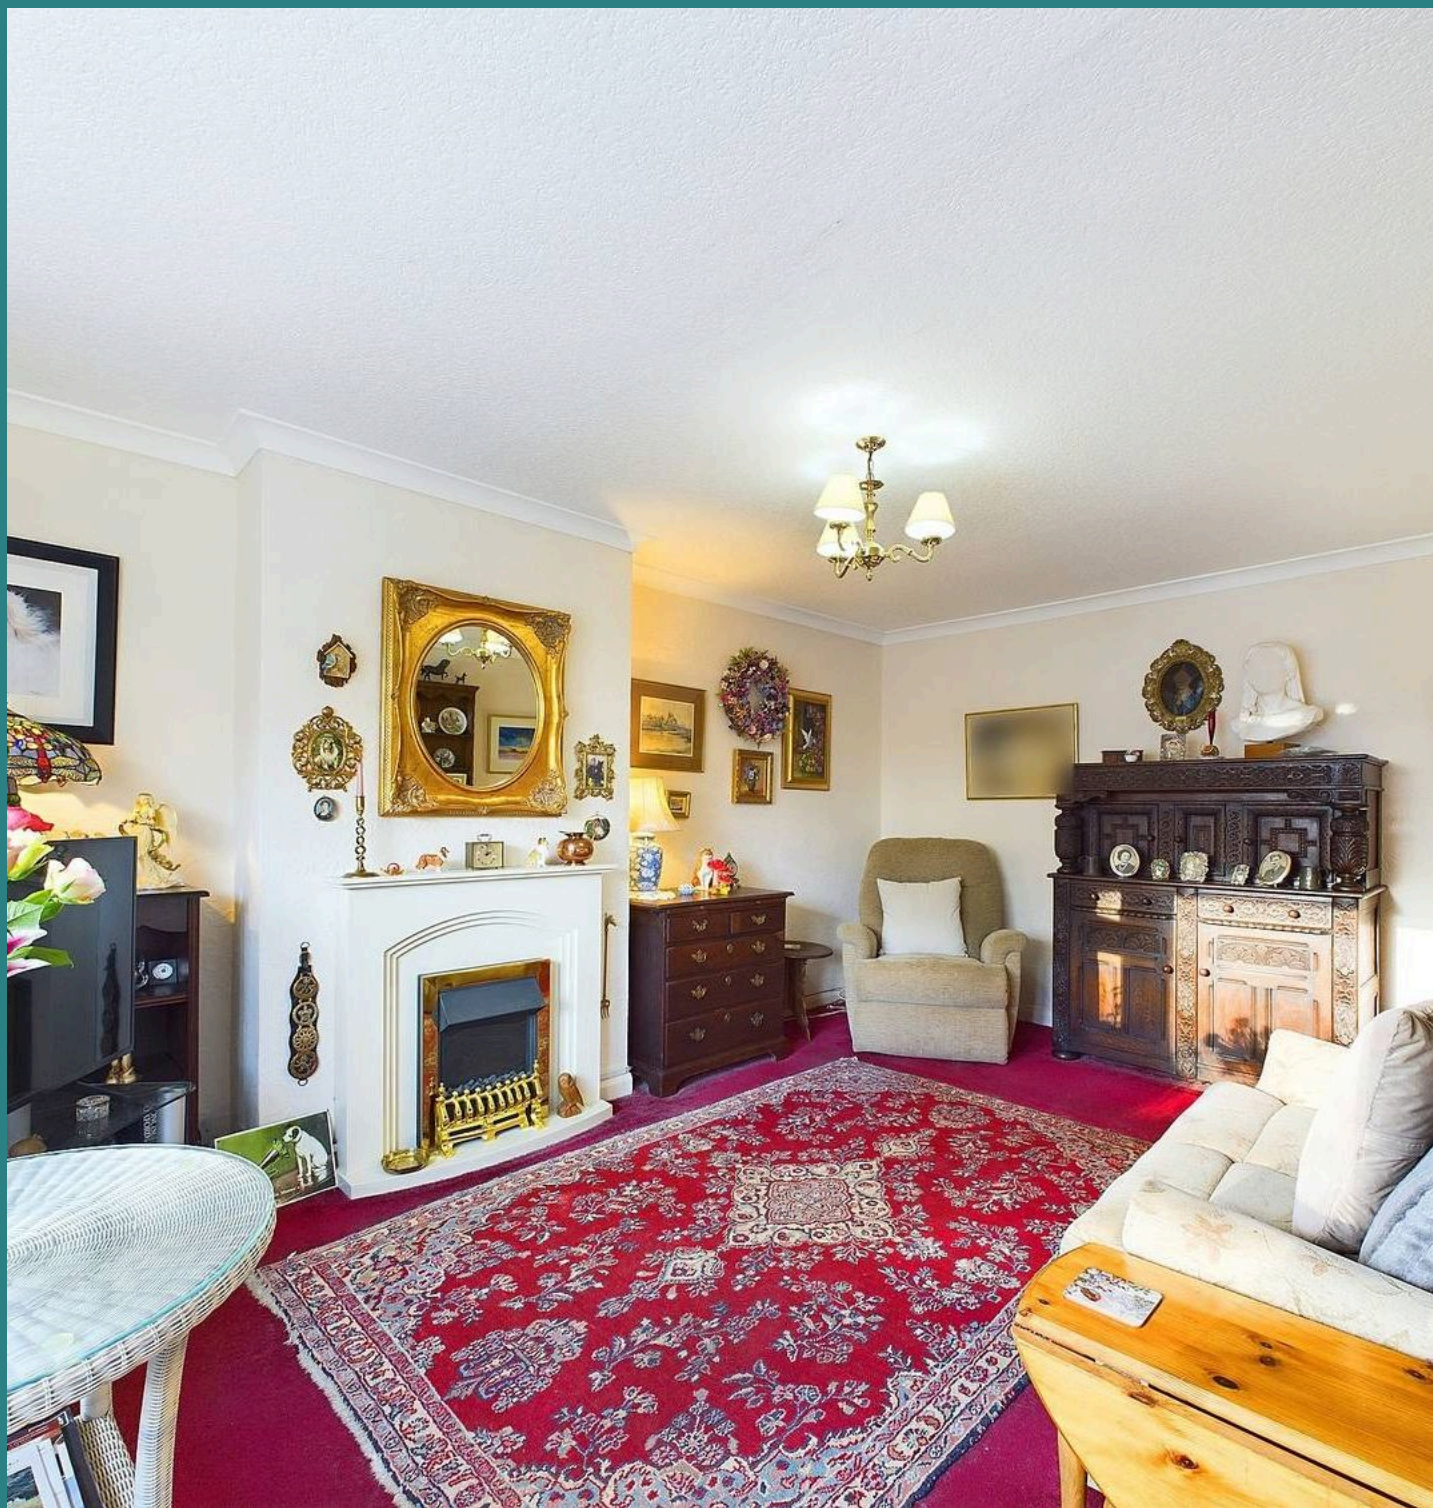



GARDEN


The corner plot location of this property, institutes plenty of garden space for those wanting to enjoy outside space. To the front of the property you will find an established and easy to maintain garden and to the rear you will find a fully enclosed garden. Offering a terraced area, an archway planted with wisteria that leads you to the lower garden, a private and tranquil area, complete with established trees, planting and with the added benefit of a greenhouse.

GARAGE

Single Garage

DRIVEWAY

3 Parking Spaces

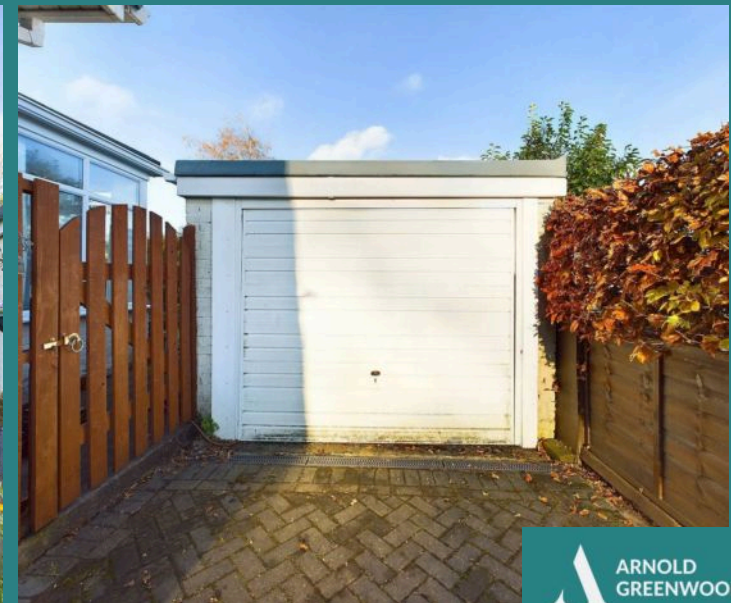




Ground Floor Building 1

Approximate total area⁽¹⁾

978.33 ft²

90.89 m²

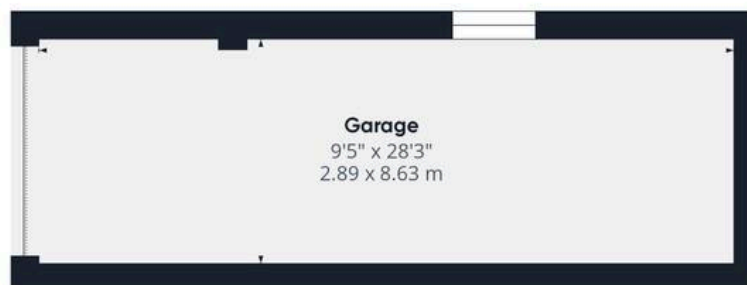

Ground Floor Building 2

(1) Excluding balconies and terraces

While every attempt has been made to ensure accuracy, all measurements are approximate, not to scale. This floor plan is for illustrative purposes only.

Calculations are based on RICS IPMS 3C standard.

GIRAFFE 360



Arnold Greenwood Estate Agents

Arnold Greenwood Solicitors, 8-10 Highgate - LA9 4SX

01539733383

kendal@arnoldgreenwood.co.uk

www.arnoldgreenwoodestateagency.co.uk/

Whilst every care has been taken in the preparation of these sales particulars, they are for guidance purposes only and no guarantee can be given as to the working condition of the various services and appliances. Measurements have been taken as accurately as possible but slight discrepancies may inadvertently occur. The agents have not tested appliances or central heating services. Interested applicants are advised to make their own enquiries and investigation before finalising their offer purchase. Money Laundering In the event of prospective purchasers making an offer on a property, in relation to the Money Laundering Regulations photographic ID and Utility bill showing your address will be required. Please contact the office for their information.

