


Proposed Side Elevation
 Scale: 1:50

Proposed Materials Key

- 1 Red brickwork to match existing
- 2 Roof tiles to match existing
- 3 White UPVC windows and doors to match existing
- 4 Composite cladding (colour natural oak)
- 5 External glazed canopy

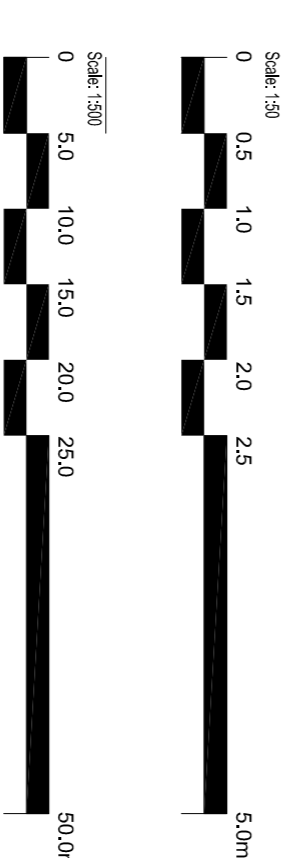

SHARPEWILLIAMS DESIGN

Sharpe Williams Design Ltd.
 Waverley, School Lane, Broadoke, Lincoln, LN1 2JZ
 M 07805 718809
 E ross@sharpewilliamsdesign.co.uk

Client David & Ashley Ricklers

Job 28 Canterbury Drive, Waddingborough

Title Extension - Proposed Plans & Elevations

Dwg. No. 2025-02-002

DATE	SCALE	REVISION
02/04/25	As Shown	B

© Copyright exists on the designs and information shown on this drawing. The contractor must verify all dimensions on site before making stop drawings or commencing work of any kind. No dimensions to be scaled from this drawing. Architect to be notified of any discrepancies in dimensions immediately.