



Penthouse Apartment 7 Knowle House, 3 Kenwood Road, S7 1NP

Saxton Mee

Penthouse Apartment 7 Knowle 3 Kenwood Road

Offers Around

£265,000

Stunning Penthouse Apartment with Rooftop Terrace & Parking

Set in a highly sought-after tree-lined road within a beautiful detached mid-Victorian residence, this superb two double bedroom penthouse apartment offers elegant living, private parking, and an exceptional large rooftop terrace with far-reaching southerly views, perfect for entertaining.

The property has been sympathetically improved to retain its original character while offering modern comfort and style. Ideally located just a short walk from Sharrow Vale Road and Ecclesall Road, it enjoys easy access to an excellent range of boutique shops, cafés, bistros, and restaurants, as well as nearby parks and other local amenities.

The accommodation comprises an entrance hall with concealed built-in storage and access to loft space, leading to a spacious sitting and dining room with a feature media wall and French doors opening onto a generous private terrace measuring approximately 6.72m by 3.6m. This superb outdoor space provides a wonderful area for entertaining and enjoying the southerly aspect. The well-fitted kitchen is thoughtfully designed, while the large master bedroom benefits from an ensuite W.C., wash basin, and a range of built-in wardrobes. A second double bedroom also features built-in wardrobes, and there is a luxury fully tiled shower room.


Outside, the property is surrounded by attractive, well-maintained communal gardens and includes private parking to the rear.

This unique penthouse must be viewed internally to be fully appreciated, offering a rare combination of period charm, generous outdoor space, and a prime location in one of the city's most desirable areas.



- Superb position in converted detached Victorian residence
- Fantastic two double bedroom Penthouse apartment
- Lovely large rooftop terrace/balcony (6.72m x 3.6m) with south easterly aspect
- Tastefully and sympathetically upgraded by current owners
- Master Bedroom with en-suite WC
- Communal grounds and private parking to rear
- Walking distance of the excellent amenities on Sharrow Vale Road and Ecclesall Road
- Internal inspection an absolute must
- Leasehold 167 years remaining
- Call Saxton Mee Banner Cross to arrange a viewing



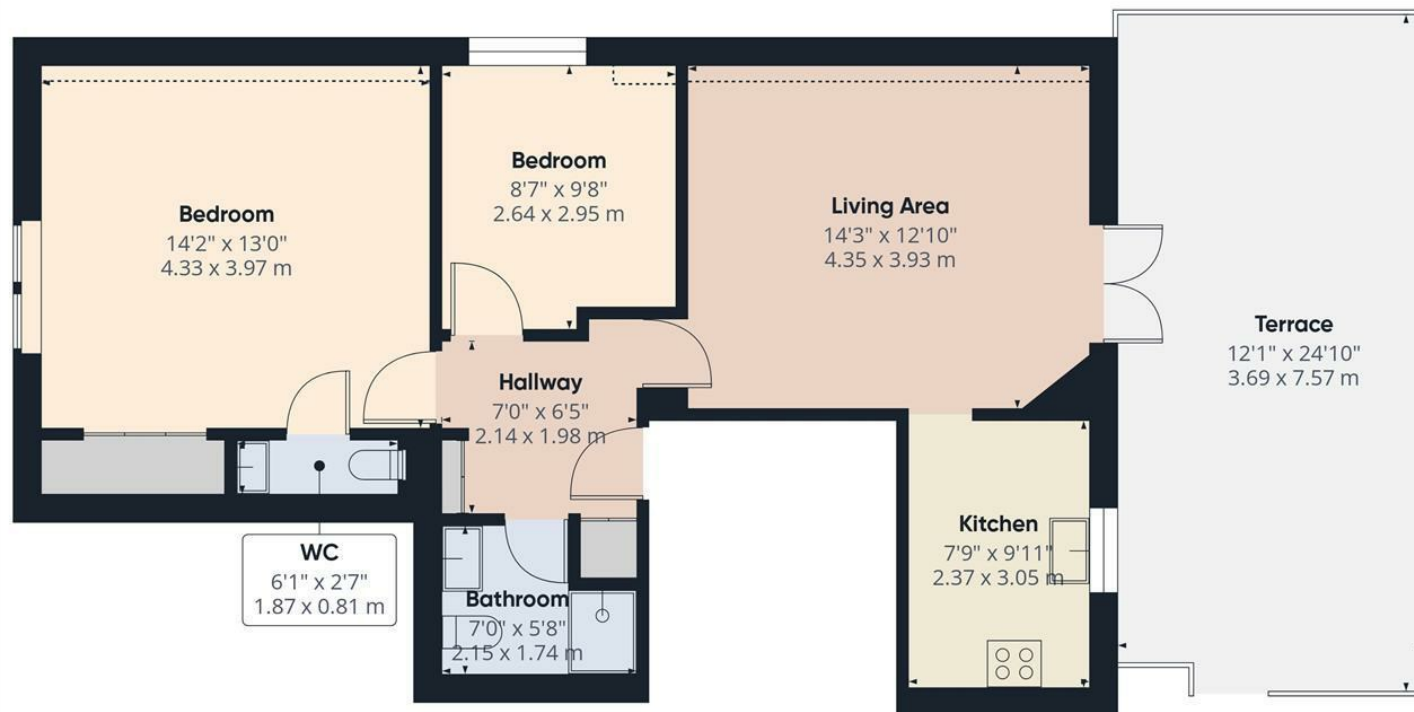

Approximate total area⁽¹⁾

657 ft²
61.2 m²

Balconies and terraces

295 ft²
27.4 m²

Reduced headroom

17 ft²
1.6 m²

(1) Excluding balconies and terraces

Reduced headroom

Below 5 ft/1.5 m

Calculations reference the RICS IPMS:
3C standard. Measurements are
approximate and not to scale. This
floor plan is intended for illustration
only.

GIRAFFE360

While we endeavour to make our sales particulars fair, accurate and reliable, they are only a general guide to the property and, accordingly, if there is any point, which is of particular importance to you, please contact the relevant office. The Agents have not tested any apparatus, equipment, fittings or services and so cannot verify they are in working order. The buyer is advised to obtain verification. Please note all the measurement details are approximate and should not be relied upon as exact. All plans, floor plans and maps are for guidance purposes only and are not to scale. Under no circumstances should they be relied upon as exact or for use in planning carpets and other such fixtures, fittings or furnishings. YOUR HOME IS AT RISK IF YOU DO NOT KEEP UP REPAYMENTS ON A MORTGAGE OR OTHER LOAN SECURED ON IT. 'A Life Assurance policy may be requested.' 'Written Quotations of credit terms available on request.'

Banner Cross
T: 0114 268 3241
E: bannercross@saxtonmee.co.uk
www.saxtonmee.co.uk

Hathersage
T: 01433 650009
E: hathersage@saxtonmee.co.uk

Bakewell
T: 01629 815307
E: bakewell@saxtonmee.co.uk

Matlock
T: 01629 828250
E: matlock@saxtonmee.co.uk