



Pilgrims Lane

Hampstead, NW3

£3,750 per month
(£865.38 per week)

Short let. Stunning lower ground floor one bedroom apartment located in Hampstead Village. The property boasts original features throughout and has a beautiful patio area coming off of the bedroom. The property is presented furnished and includes all bills including the WiFi,

CHESTERTONS




Pilgrims Lane

Hampstead, NW3

- Short Let
- Furnished
- Private Patio
- Lower Ground Floor
- Newly Decorated



Minimum Term: months
Deposit Required: £3,461.54
Local Authority: London Borough Of Camden (Cheque)
Council Tax Band: NA
EPC Rating: C
Furnished

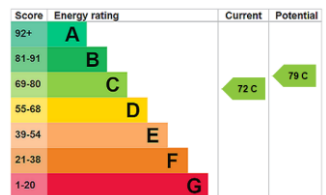


Chestertons Hampstead Lettings

55-56 Hampstead High Street
Hampstead
London
NW3 1QH
hampsteadlettingsusers@chestertons.co.uk
02077941125
chestertons.co.uk

Additional tenant charges apply (fees apply to non-AST tenancies only)
Tenancy Agreement Fee: £300
References per Tenant/Guarantor: £60
Inventory check (approx. £100 – £250 inc. VAT)
chestertons.co.uk/property-to-rent/applicable-fees

Pilgrims Lane, London, NW3

Approximate Gross Internal Floor Area = 65.1 sq m / 702 sq ft

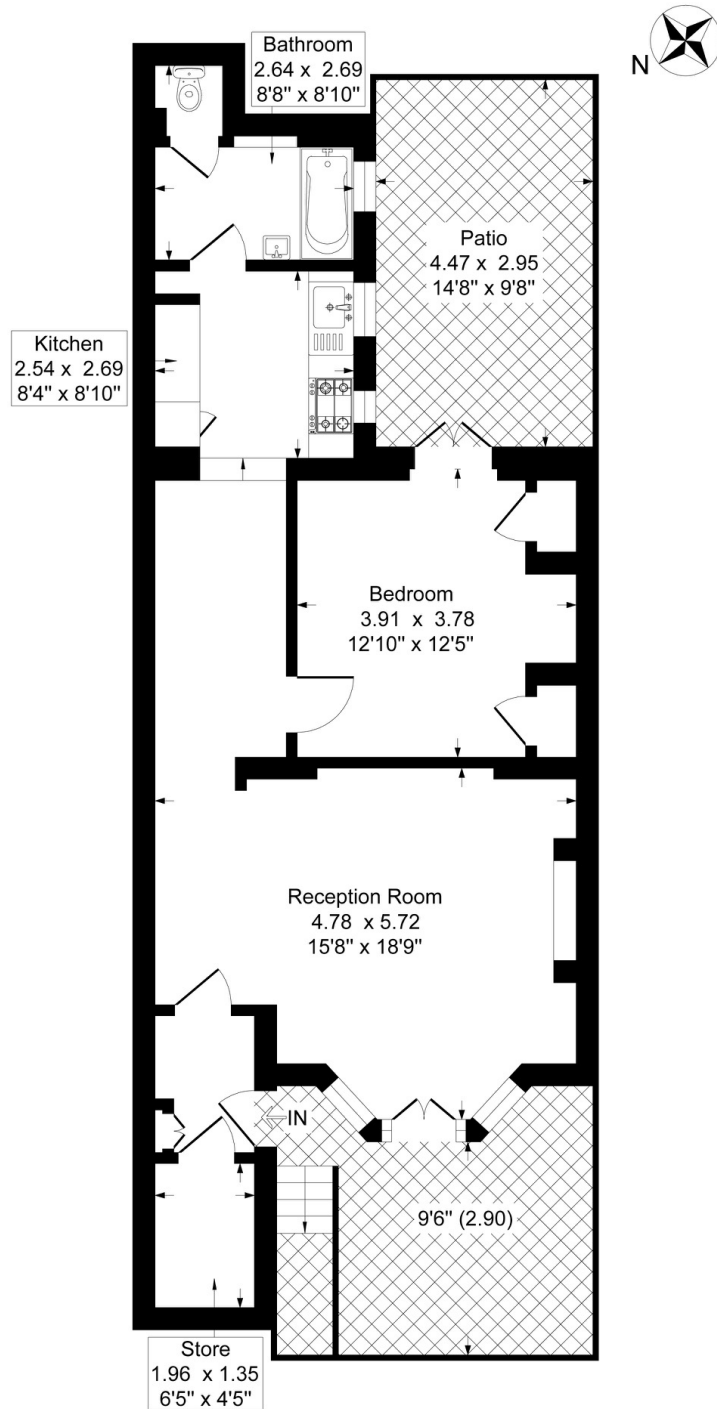

Lower Ground Floor

Illustration for identification purposes only, measurements are approximate, not to scale.

