




8 Weir Close, Wigston

£395,000 Freehold

Spacious four-bedroom detached family home positioned within a sought-after cul-de-sac in Wigston. Offering three reception rooms, two en-suites, double garage, private garden and no upward chain.



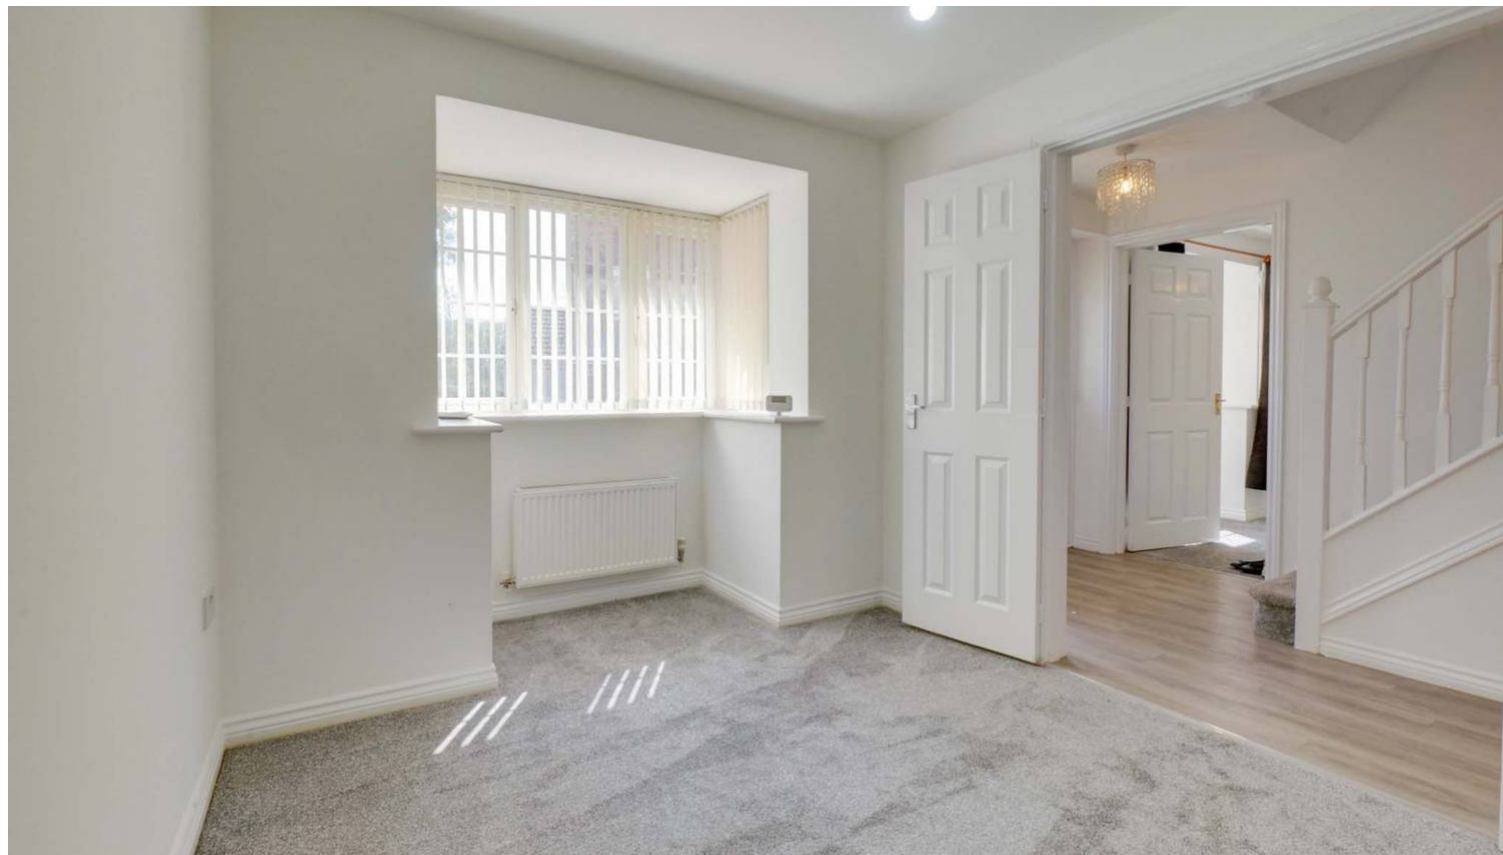

Entrance Hall

15' 6" x 5' 9" (4.72m x 1.76m)

Bright and welcoming entrance hall providing access to the principal ground floor accommodation and staircase rising to the first floor. Benefiting from wood-effect flooring, a radiator and neutral décor.

Reception Room One

12' 6" x 8' 7" (3.80m x 2.62m)

Versatile reception room positioned at the front of the property. Ideal as a home office, study, playroom, snug or formal sitting room, benefiting from a UPVC double-glazed window, radiator and power points.

Reception Room Two


10' 5" x 8' 7" (3.18m x 2.62m)

An additional reception room positioned to the front aspect, offering flexible accommodation to suit a variety of family requirements, including a dining room. Benefiting from a UPVC double-glazed window, radiator and neutral décor.

Reception Room Three

19' 0" x 11' 7" (5.80m x 3.53m)

An additional reception room positioned to the rear aspect, offering flexible accommodation to suit a variety of family requirements. Benefiting from UPVC double-glazed patio doors and windows, a radiator and neutral décor.

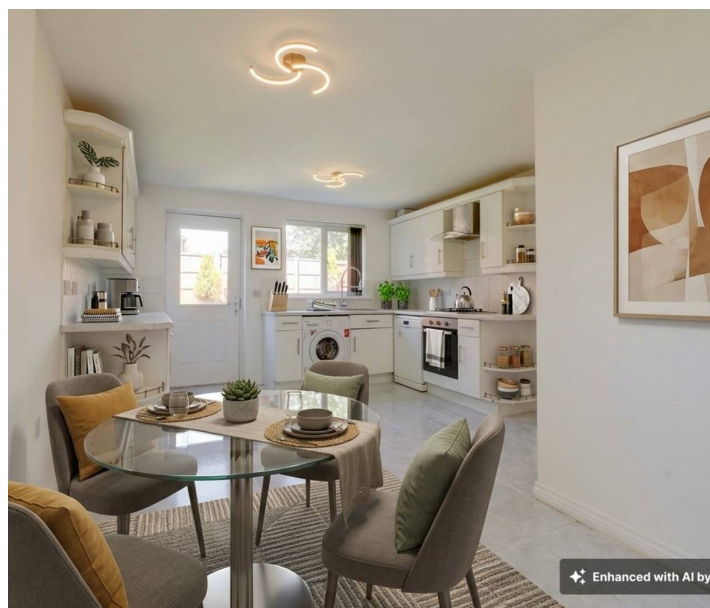



Ground Floor W/C

5' 11" x 3' 3" (1.80m x 0.98m)

Convenient cloakroom fitted with a WC and wash hand basin.

Kitchen / Dining Room

19' 1" x 12' 4" (5.81m x 3.76m)

(maximum measurements incorporating the dining area). Fitted with a range of wall and base units with complementary work surfaces and tiled splashbacks. Features include an integrated oven, gas hob with extractor hood above, stainless steel sink and drainer and tiled flooring. The dining area is incorporated within the kitchen, providing space for a dining table and chairs and creating a practical family kitchen.

Landing


9' 6" x 4' 7" (2.89m x 1.40m)

Central landing providing access to all four bedrooms and the family bathroom. Benefiting from a built-in storage cupboard and loft access.


Bedroom One

15' 0" x 9' 7" (4.58m x 2.92m)

Generous principal bedroom benefiting from fitted wardrobes, a fitted bed, radiator, UPVC double-glazed window and access to a private en-suite shower room. Enjoying attractive views across the open green space to the front of the property, the room also benefits from a pleasant outlook with no neighbouring properties directly overlooking.

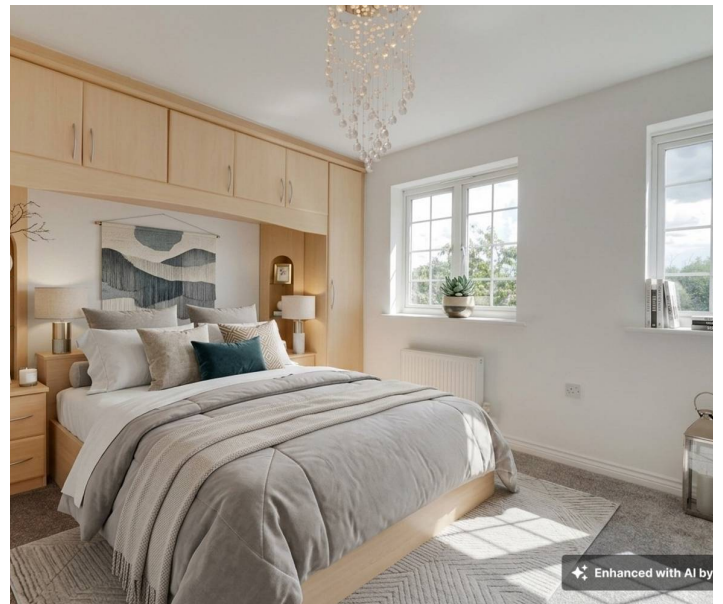



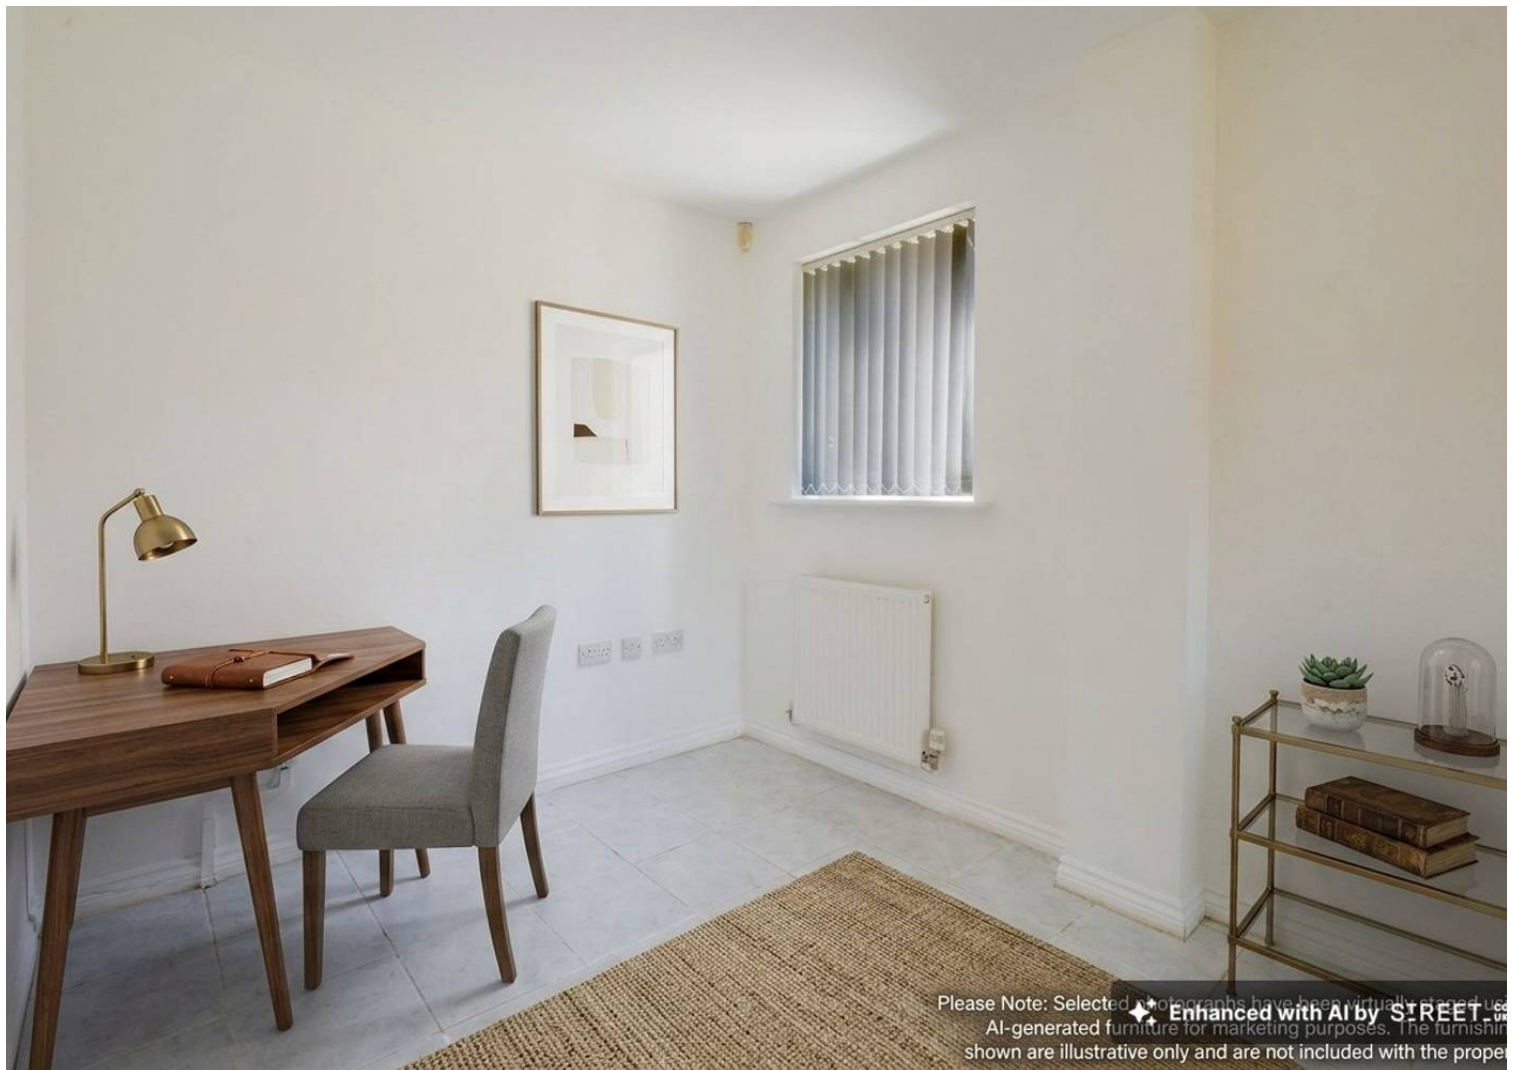



En-Suite

8' 11" x 4' 10" (2.71m x 1.47m)

En-suite shower room fitted with a shower enclosure, wash hand basin and WC. Functional but dated in presentation.

Bedroom Two

13' 6" x 8' 5" (4.11m x 2.57m)

Well-proportioned double bedroom overlooking the rear garden, benefiting from a radiator, UPVC double-glazed window and the added convenience of its own en-suite shower room.

En-Suite

5' 8" x 4' 7" (1.73m x 1.39m)

En-suite shower room fitted with a shower enclosure, wash hand basin and WC.

Bedroom Three

13' 6" x 8' 5" (4.11m x 2.57m)

Double bedroom overlooking the rear garden, benefiting from a UPVC double-glazed window, radiator and fitted flooring. Suitable as a family bedroom or guest room.

Bedroom Four

10' 4" x 6' 2" (3.14m x 1.89m)

Well-presented bedroom currently arranged as a single bedroom. Benefiting from a UPVC double glazed window, radiator and fitted flooring. Ideal as a nursery, child's bedroom or additional home office.

Bathroom

9' 4" x 5' 7" (2.85m x 1.70m)


Family bathroom fitted with a bath, wash hand basin and WC. Benefiting from a radiator and an obscured window.

Front Garden

Low-maintenance frontage with a paved pathway leading to the entrance door, complemented by brick-built boundary walls and established planting.

Rear Garden

Private rear garden providing an excellent outdoor space for family enjoyment and entertaining.

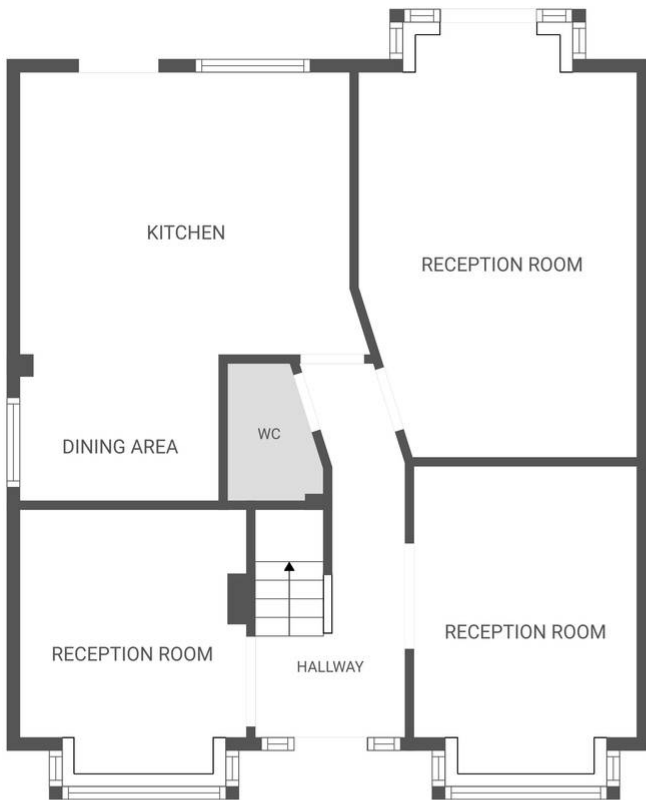

Ground floor



1st floor

FLOOR PLAN CREATED BY CUBICASA APP. MEASUREMENTS DEEMED HIGHLY RELIABLE BUT NOT GUARANTEED.





Garage

Detached double garage with twin up-and-over doors providing excellent storage and secure parking.

Driveway

Driveway providing off-road parking for multiple vehicles and access to the detached double garage.

The property is situated for everyday amenities along Blaby Road within South Wigston with local Morrisons Daily, Tesco Supermarket and Lidl. There is also local schooling, including South Wigston College, Fairfield Community Primary School, Parklands Primary School and South Wigston High School. In close proximity to South Wigston Train Station and regular bus routes running to and from Leicester City Centre.

Council Tax band: E

Tenure: Freehold

EPC Energy Efficiency Rating: C

EPC Environmental Impact Rating: C

We'll keep you moving...



We must inform all prospective purchasers that the measurements are taken by an electronic take and are provided as a guide only and they should not be used as accurate measurements. We have not tested any mains services, gas or electric appliances, or fixtures and fittings mentioned in these details, therefore, prospective purchasers should satisfy themselves before committing to purchase. Intending purchasers must satisfy themselves by inspection or otherwise to the correctness of the statements contained in these particulars. Knightsbridge Estate Agents (nor any person in their employment) has any authority to make any representation or warranty in relation to the property. The floor plans are not to scale, and are intended for use as a guide to the layout of the property only. They should not be used for any other purpose. We are required by law to conduct anti-money laundering checks on all those selling or buying a property. Whilst we retain responsibility for ensuring checks and any ongoing monitoring are carried out correctly, the initial checks are carried out on our behalf by Lifetime Legal who will contact you once you have agreed to instruct us in your sale or had an offer accepted on a property you wish to buy. The cost of these checks is £60 (incl. VAT), which covers the cost of obtaining relevant data and any manual checks and monitoring which might be required. This fee will need to be paid by you in advance of us publishing your property (in the case of a vendor) or issuing a memorandum of sale (in the case of a buyer), directly to Lifetime Legal, and is non-refundable. We will receive some of the fee taken by Lifetime Legal to compensate for its role in the provision of these checks.