



Hardinge Road, London, NW10

Freehold - £1,799,999

An exceptional five-bedroom semi-detached family home, beautifully extended and finished to an outstanding standard, seamlessly combining period charm with contemporary design.

The heart of the home is a stunning open-plan kitchen, dining and family room featuring a bespoke kitchen with a large central island, rooflights and full-width sliding doors opening onto a landscaped rear garden, creating an effortless indoor-outdoor lifestyle. A separate reception room, utility room and guest cloakroom complete the ground floor.

The principal suite occupies the top floor, boasting a spacious dressing room and en-suite shower room. The first floor offers four well-proportioned bedrooms, including two generous doubles and two versatile rooms, ideal as children's bedrooms, guest accommodation or home offices, served by a contemporary family bathroom.

Further benefits include bespoke joinery, high-quality finishes, off-street parking, and a superb location close to local amenities, with Kensal Rise (London Overground, Zone 2) and Queen's Park (Bakerloo & London Overground, Zone 2) stations nearby.



020 7328 2828

enquiries@cameronsstiff.co.uk
cameronsstiff.co.uk










Hardinge Road, London, NW10

Approximate Area = 1820 sq ft / 169 sq m

For identification only - Not to scale

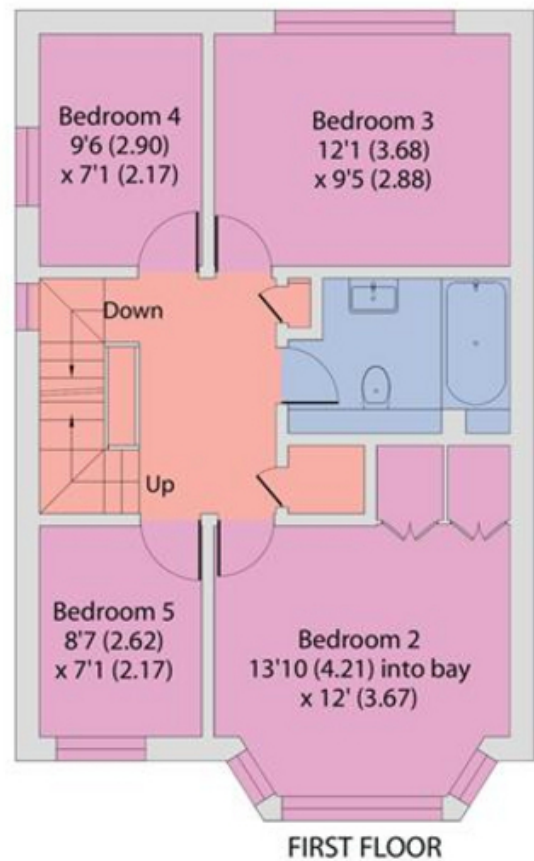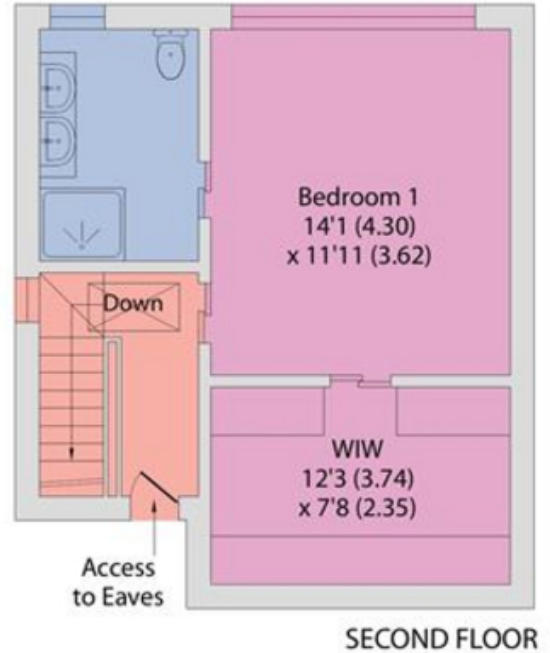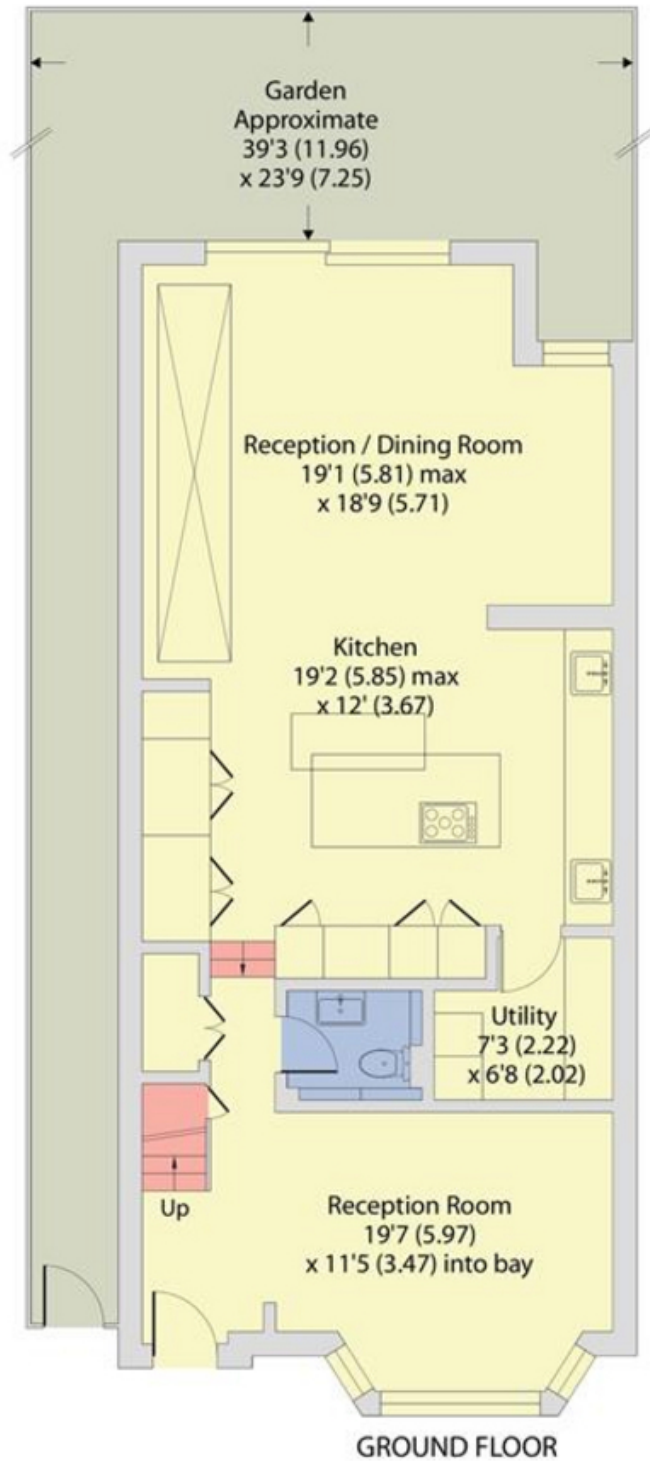

Floor plan produced in accordance with RICS Property Measurement 2nd Edition, Incorporating International Property Measurement Standards (IPMS2 Residential). © nichcom 2026. Produced for Camerons Stiff & Co. REF: 1487742