




44 Morley Mills Morley Street, Daybrook – NG5 6JL

Guide Price £190,000 – £200,000

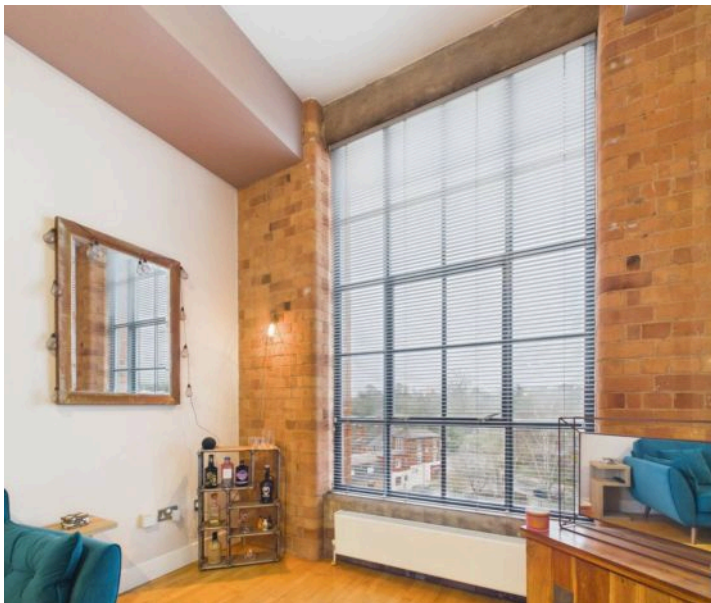

44 Morley Mills Morley Street

Daybrook, Nottingham

GUIDE PRICE £190,000-£200,000 Third-floor apartment in the stunning Morley Mills conversion! Large open-plan living, 2 beds with high ceilings, exposed brickwork alongside a communal gym & parking!

Council Tax band: C



Tenure: Leasehold


EPC Energy Efficiency Rating: C

EPC Environmental Impact Rating: C

- Striking third-floor apartment located in Daybrook's converted Victorian Hosiery Factory
- Walking distance of shops, supermarkets and amenities alongside bus services
- Impressive open-plan living space with high ceilings and exposed brickwork
- Bright and generously proportioned lounge area with panelled feature window
- Stylish dining kitchen with integrated appliances
- Two impressive double bedrooms with panelled windows and exposed brick detailing
- Stylish four-piece bathroom suite with freestanding bath and separate shower enclosure
- Gas central heating powered by a Worcester boiler with HIVE controls
- Allocated parking space within the secure gated grounds accessed via electric gates
- Communal lift, intercom system, on-site gym and well-maintained communal gardens



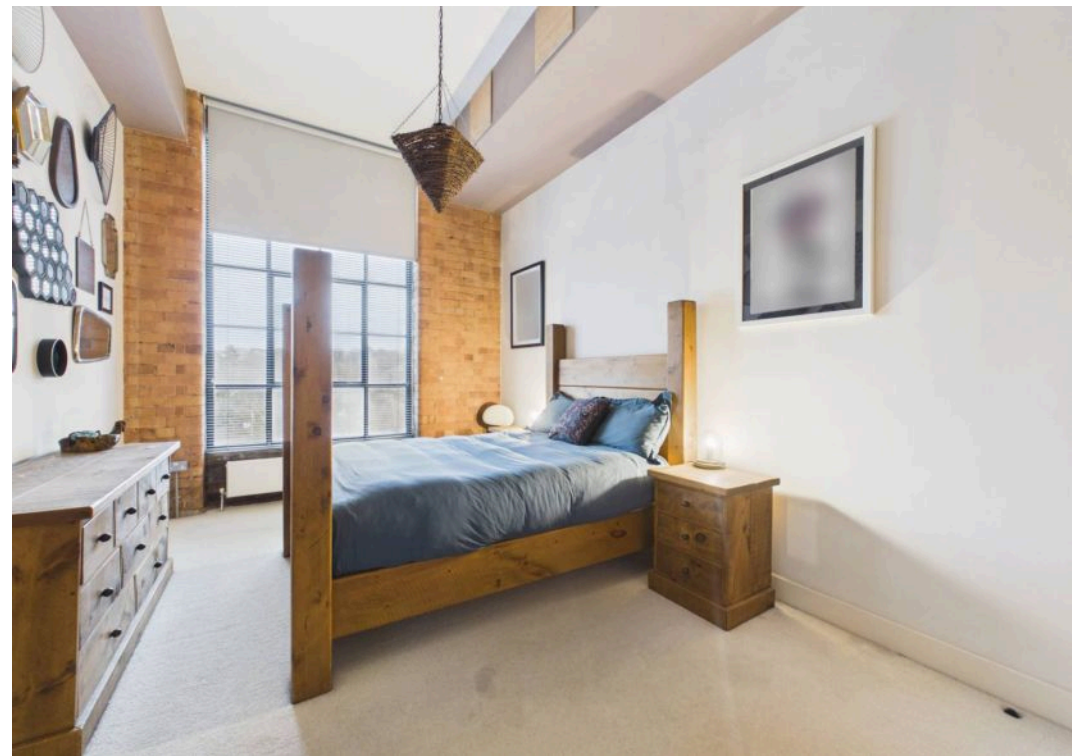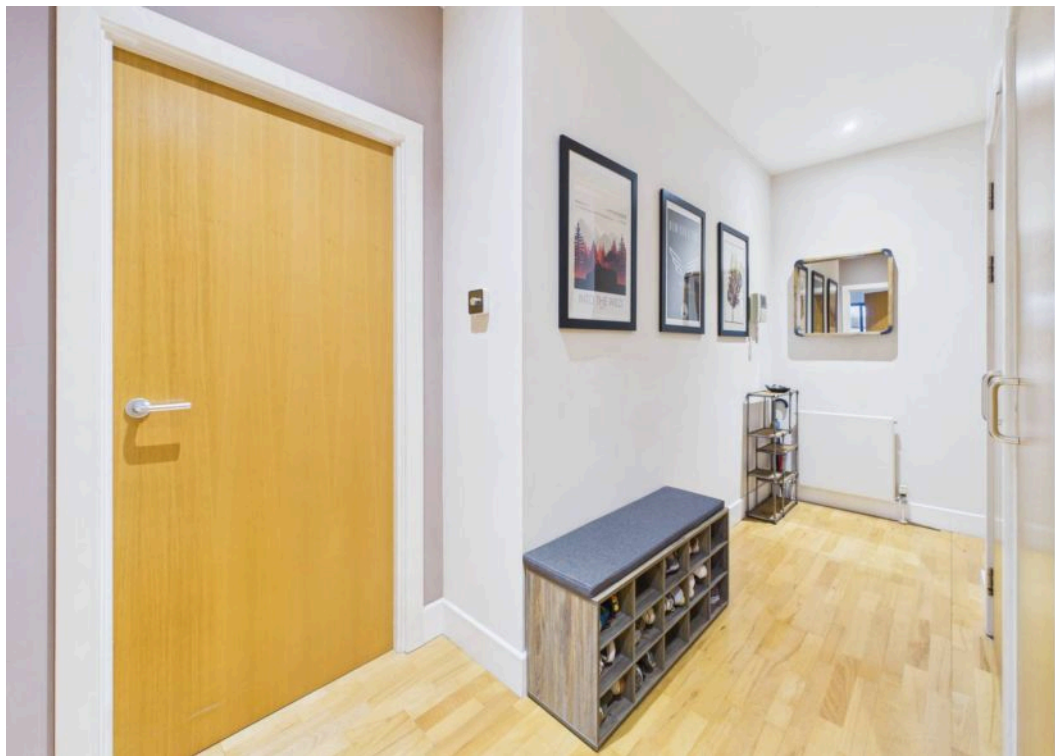

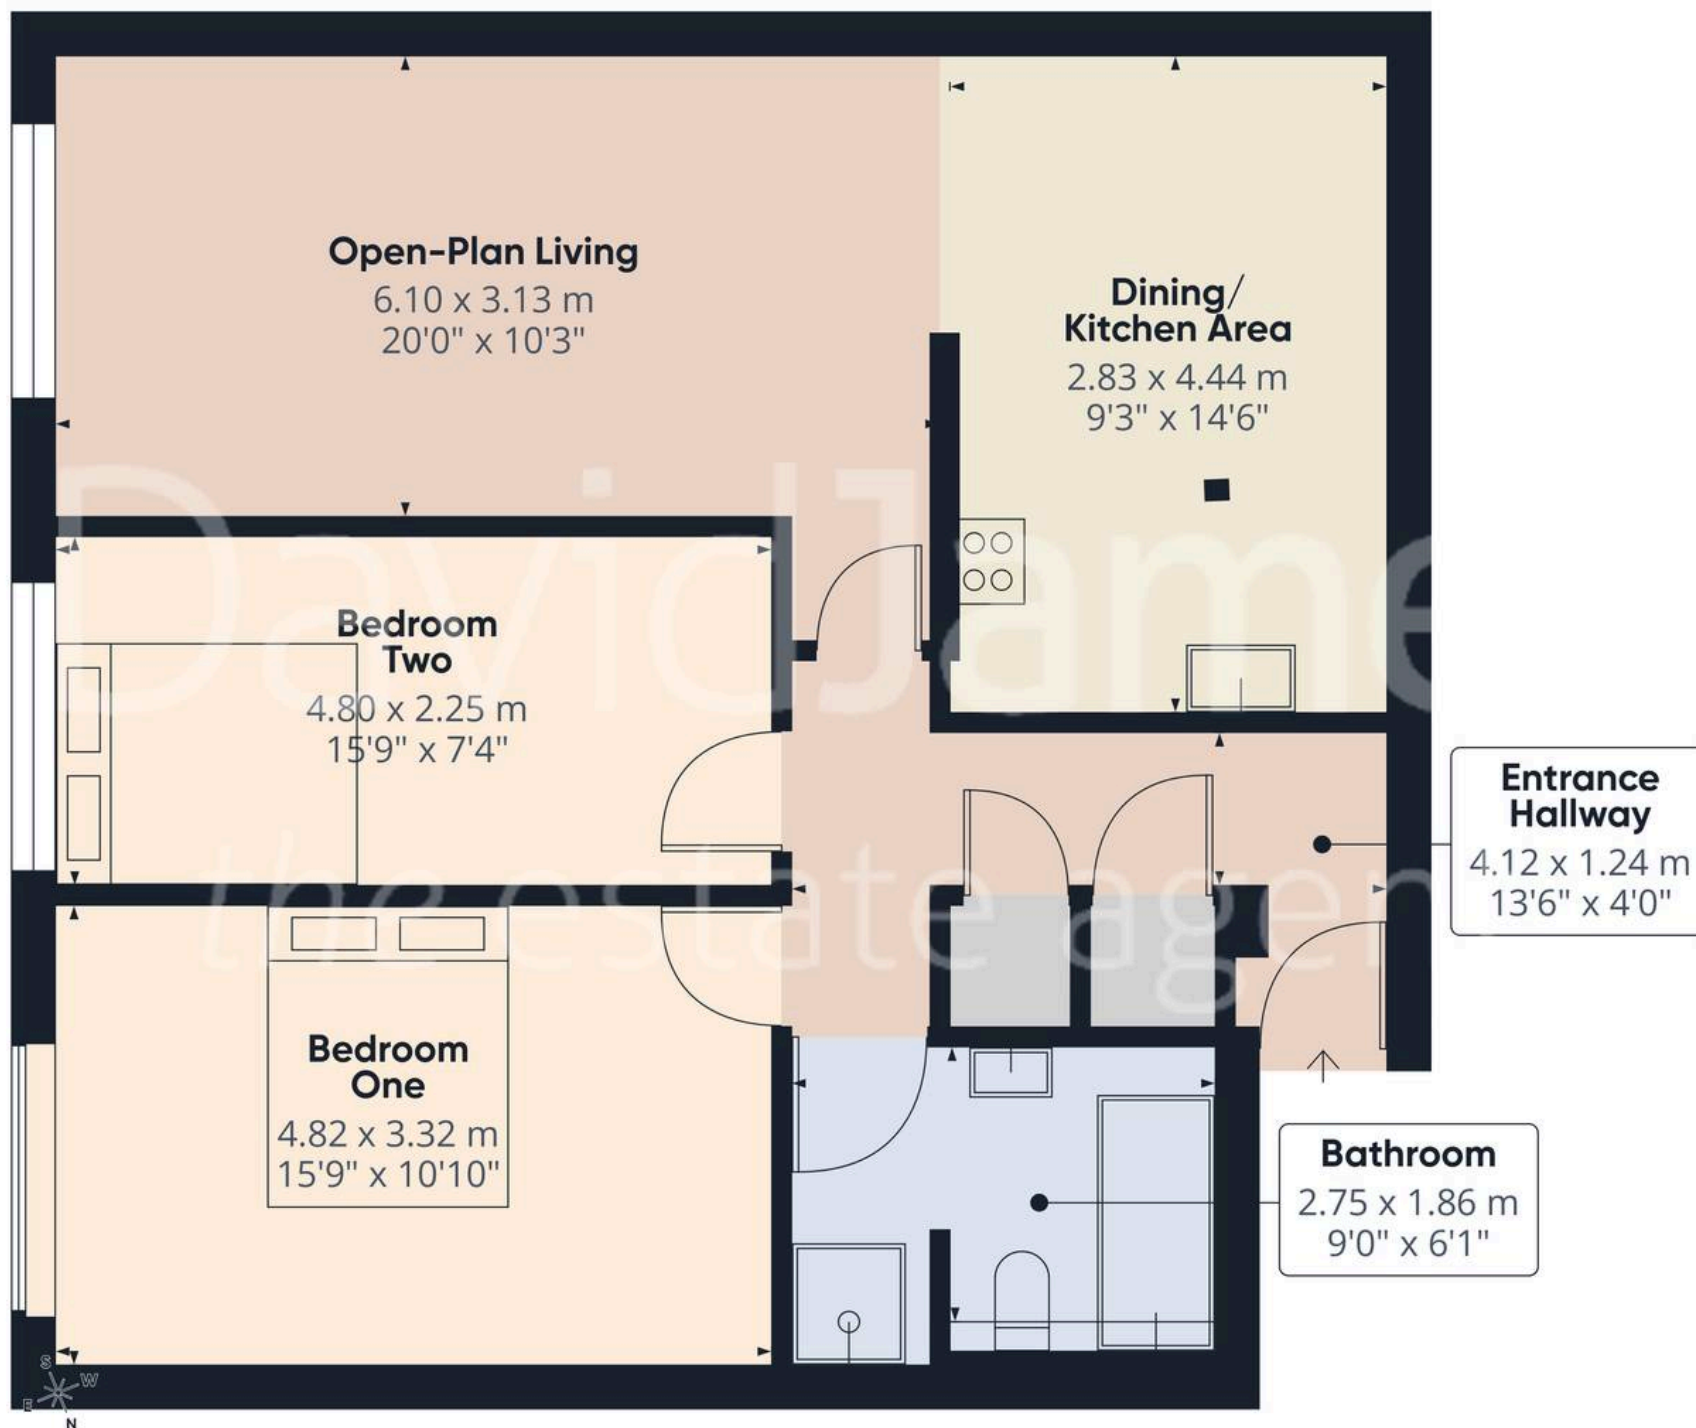

Approximate total area⁽¹⁾

74.9 m²

808 ft²

(1) Excluding balconies and terraces

Calculations reference the RICS IPMS 3C standard. Measurements are approximate and not to scale. This floor plan is intended for illustration only.

GIRAFFE360



David James Estate Agents

98-100 Front Street, Arnold - NG5 7EJ

0115 955 5550 • arnold@david-james.com • www.david-james.com

These particulars are produced in good faith and are set out as a general guide only. Measurements are approximate and floor plans are for illustrative purposes only. Services have not been tested. We have established professional relationships with third-party suppliers for the provision of services to Clients, details of which can be found on the property listing page on our website.