



Warwick House, London Road, St. Albans, AL1 1PX

welcome to

Warwick House, London Road, St. Albans

Ideally located in the heart of St Albans city centre, this chain free two double bedroom first-floor apartment offers modern living just 0.2 miles from the bustling high street and only 0.6 miles from St Albans City Station.





London Road, St. Albans, AL1

Approximate Area = 893 sq ft / 83 sq m

For identification only - Not to scale

Entrance Hall

Living/Kitchen/Diner

19' 3" max x 21' 5" into bay (5.87m max x 6.53m into bay)

Bedroom 1


17' 9" max x 11' 2" max (5.41m max x 3.40m max)

En-Suite

Bedroom 2

12' max x 10' max (3.66m max x 3.05m max)

Bathroom

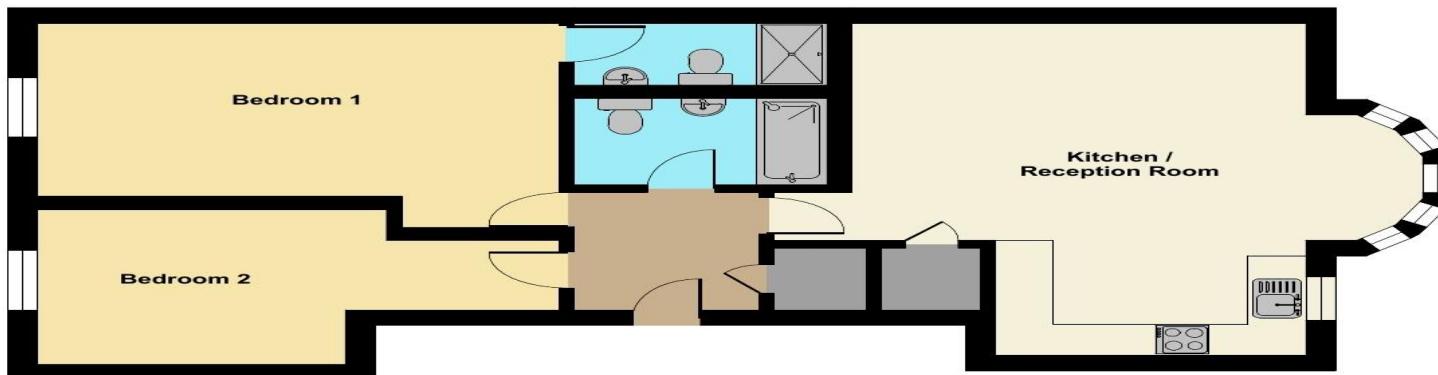

Floor plan produced in accordance with RICS Property Measurement 2nd Edition,
Incorporating International Property Measurement Standards (IPMS2 Residential). © nichecom 2025.
Produced for William H Brown. REF: 1342704

welcome to

Warwick House London Road, St. Albans

- 2 Double Bedrooms
- No Chain
- Allocated Underground Parking
- En-Suite to Master Bedroom
- 0.2 Miles to City Centre

Tenure: Leasehold EPC Rating: B

Council Tax Band: E Service Charge: 3600.00

Ground Rent: 250.00

This is a Leasehold property with details as follows; Term of Lease 125 years from 01 Jan 2004. Should you require further information please contact the branch. Please Note additional fees could be incurred for items such as Leasehold packs.

£445,000



check out more properties at williamhbrown.co.uk

1. MONEY LAUNDERING REGULATIONS Intending purchasers will be asked to produce identification documentation at a later stage and we would ask for your co-operation in order that there is no delay in agreeing the sale. 2. These particulars do not constitute part or all of an offer or contract. 3. The measurements indicated are supplied for guidance only and as such must be considered incorrect. Potential buyers are advised to recheck measurements before committing to any expense. 4. We have not tested any apparatus, equipment, fixtures or services and it is in the buyers interest to check the working condition of any appliances. 5. Where an EPC, or a Home Report (Scotland only) is held for this property, it is available for inspection at the branch by appointment. If you require a printed version of a Home Report, you will need to pay a reasonable production charge reflecting printing and other costs. 6. We are not able to offer an opinion either written or verbal on the content of these reports and this must be obtained from your legal representative. 7. Whilst we take care in preparing these reports, a buyer should ensure that his/her legal representative confirms as soon as possible all matters relating to title including the extent and boundaries of the property and other important matters before exchange of contracts.



Property Ref:
ALB105735 - 0004

 william h brown



01727 834838



StAlbans@williamhbrown.co.uk



6 Chequer Street, ST. ALBANS, Hertfordshire,
AL1 3XZ



williamhbrown.co.uk