



King Harolds Way

Bexleyheath, DA7 5QZ

Offers Over £500,000



- Popular location
- Easy access to local schools, shops & transport
- En Suite to master & separate shower room
- Good size garden with two outbuildings
- Floor Area: 1107 total sq ft
- Extended semi detached bungalow
- Two double bedrooms
- Extended modern kitchen/dining room & utility
- Call Hunters to view
- EPC Rating: D

King Harolds Way

Bexleyheath, DA7 5QZ

Offers Over £500,000



**** CHAIN FREE ****

Nestled in the sought-after area of King Harolds Way, Bexleyheath, this charming semi-detached bungalow offers a delightful blend of comfort and modern living. The property is well-presented throughout and has been thoughtfully extended to provide ample space for both relaxation and entertainment.

Inside, you will find two generously sized double bedrooms, with the master bedroom benefiting from an en suite shower room, ensuring privacy and convenience. A separate shower room serves the rest of the home, making it ideal for families or guests. The heart of the bungalow is the open-plan modern kitchen and dining room, which is perfect for hosting gatherings or enjoying family meals. Additionally, a utility room adds practicality to daily living.

Outside, the property boasts off-road parking for two vehicles at the front, a valuable feature in this popular location. The good-sized rear garden is a wonderful space for outdoor activities, complete with side access for ease. Furthermore, the garden houses two outbuildings; one currently serves as a gym, while the other is a games room and bar, offering versatile options for leisure or even a potential work-from-home space.

With easy access to local schools, shops, and transport links, this bungalow is perfectly positioned for modern living. Do not miss the opportunity to view this exceptional property; contact Hunters today to arrange a visit.


King Harolds Way, Bexleyheath, DA7

Approximate Area = 765 sq ft / 71 sq m

Outbuilding = 342 sq ft / 31.7 sq m

Total = 1107 sq ft / 102.8 sq m

For identification only - Not to scale

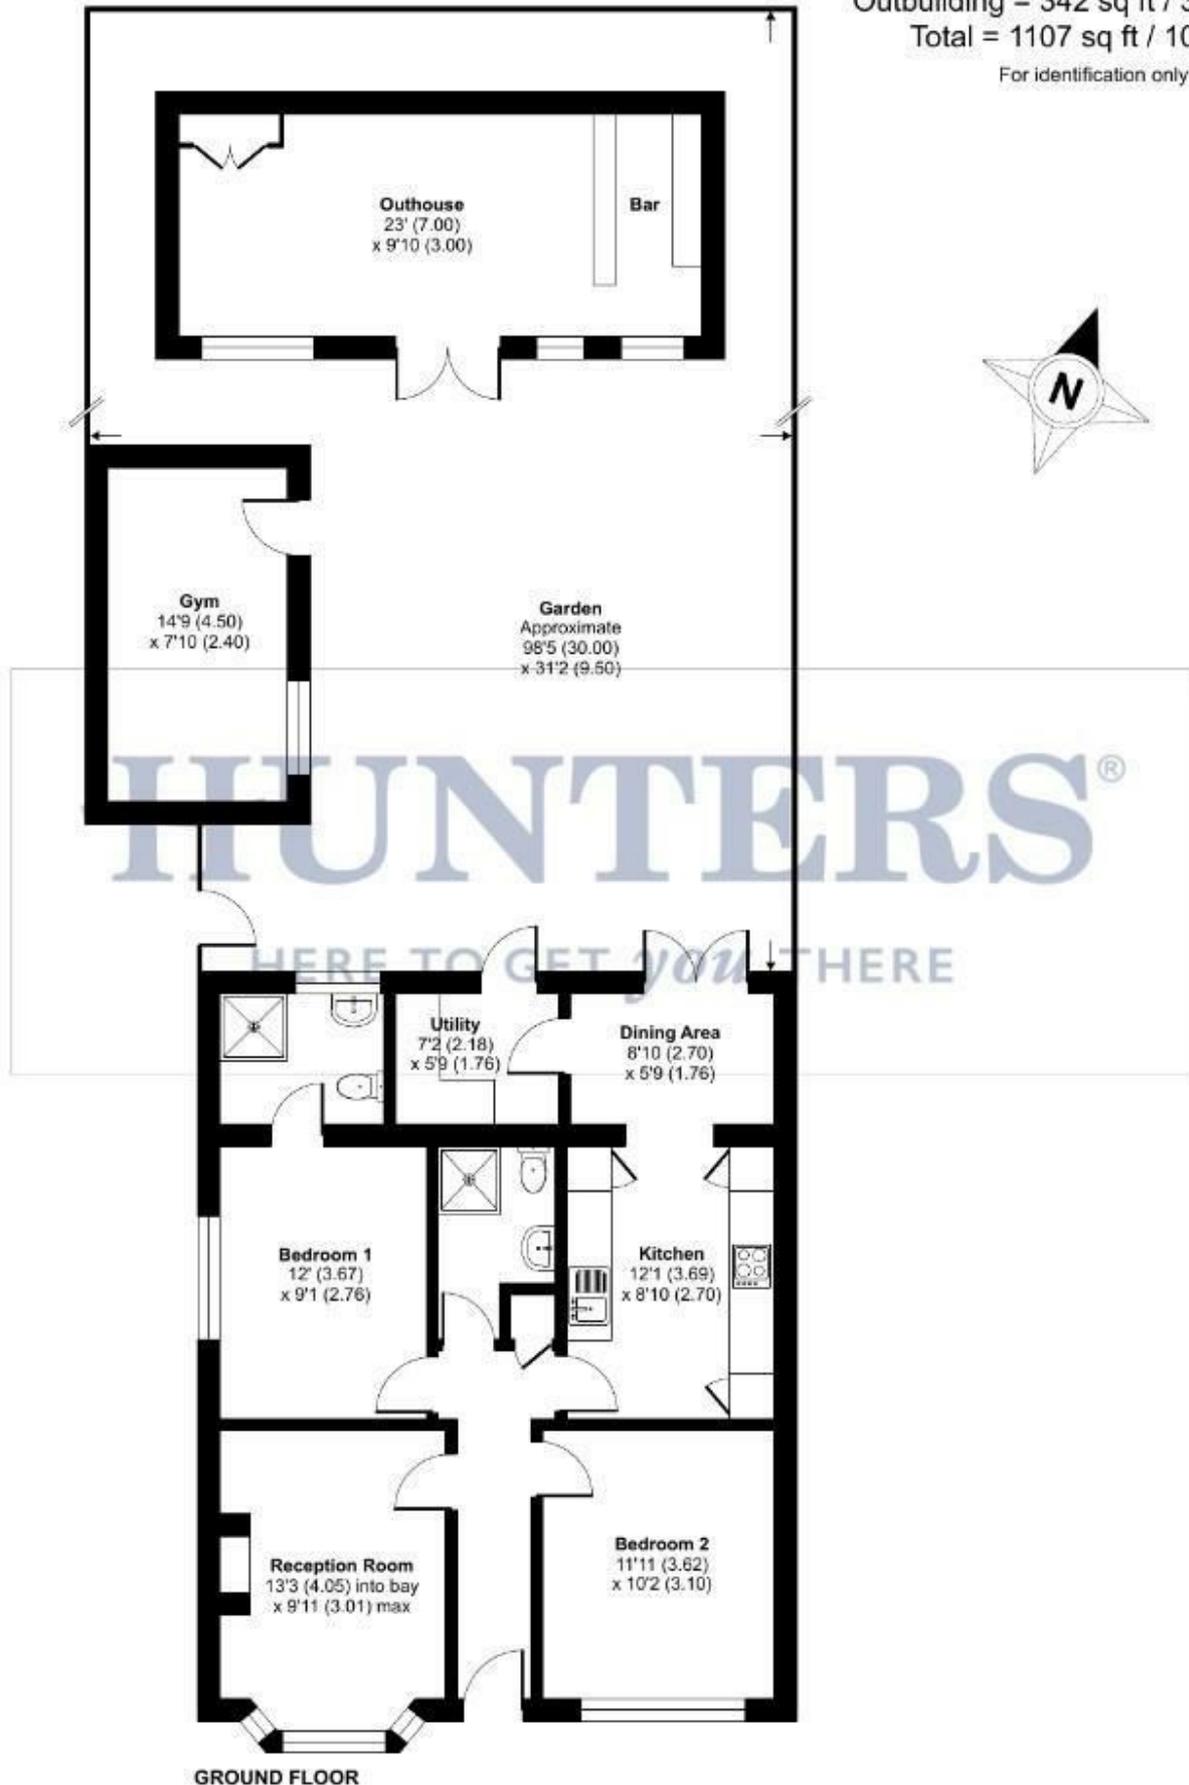

GROUND FLOOR




Floor plan produced in accordance with RICS Property Measurement 2nd Edition, incorporating International Property Measurement Standards (IPMS2 Residential). © nichecom 2026. Produced for Hunters Kent Ltd - Abbeywood & Bexleyheath. REF: 1407035








Energy Efficiency Graph

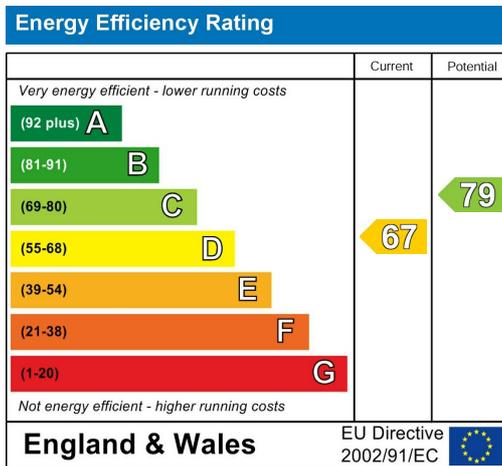


Viewing

Please contact our Hunters Bexleyheath Office on 01322 318100 if you wish to arrange a viewing appointment for this property or require further information.

Road Map

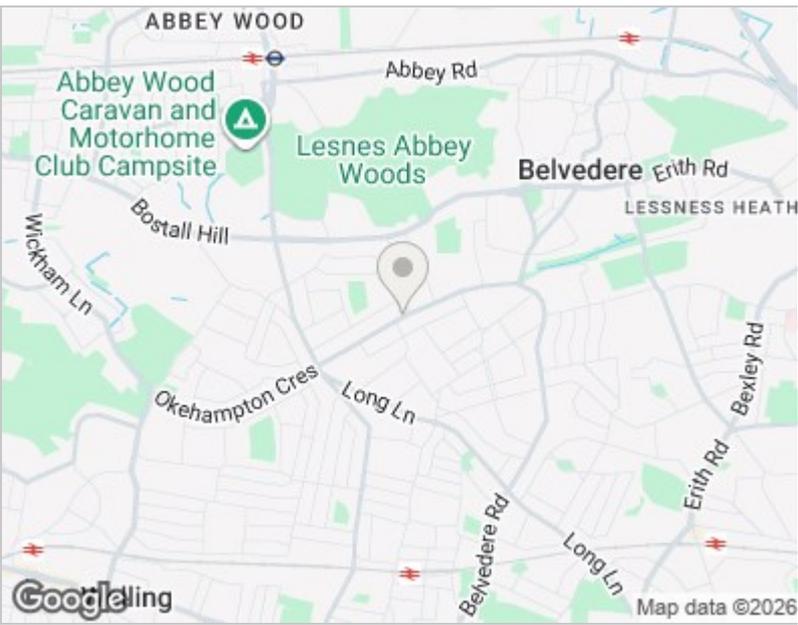

Hybrid Map

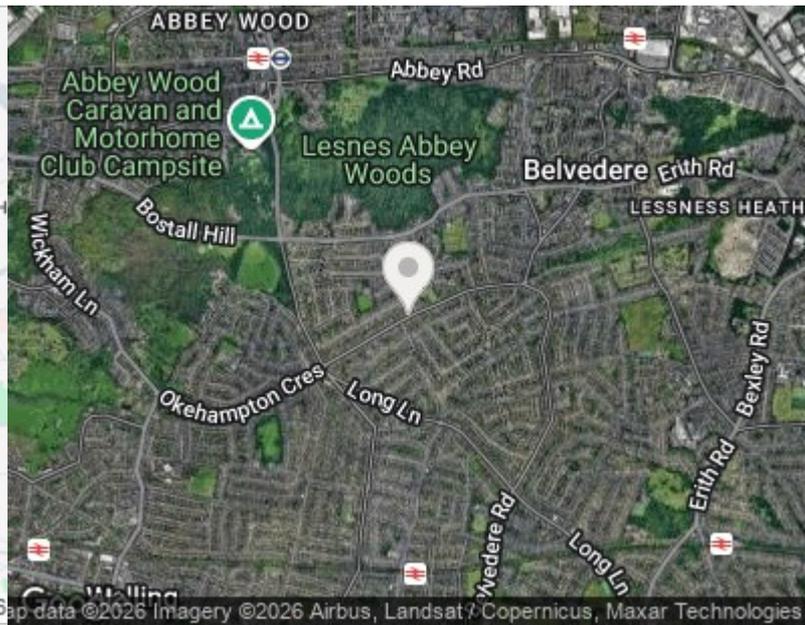



These particulars are intended to give a fair and reliable description of the property but no responsibility for any inaccuracy or error can be accepted and do not constitute an offer or contract. We have not tested any services or appliances (including central heating if fitted) referred to in these particulars and the purchasers are advised to satisfy themselves as to the working order and condition. If a property is unoccupied at any time there may be reconnection charges for any switched off/disconnected or drained services or appliances - All measurements are approximate. THINKING OF SELLING? If you are thinking of selling your home or just curious to discover the value of your property, Hunters would be pleased to provide free, no obligation sales and marketing advice. Even if your home is outside the area covered by our local offices we can arrange a Market Appraisal through our national network of Hunters estate agents.

67 Mayplace Road East, Bexleyheath, DA7 6EA
Tel: 01322 318100 Email: bexleyheath@hunters.com
<https://www.hunters.com>

