



Station Road, Alne

£420,000

Stephensons
estate agents & chartered surveyors

stephensons4property.co.uk

S

Station Road,
York YO61 1TR

Est. 1871

£420,000

A beautifully presented Victorian cottage discretely positioned on the rural fringes of Alne, a picturesque village only 3 miles from Easingwold and 13 miles from York. Extensively upgraded by the current owners in 2023, this charming home seamlessly blends period character with modern comfort, complemented by a gated drive, versatile outbuildings and a south facing garden.

A part-covered courtyard welcomes you to this characterful period home, with entry via a practical boot room leading into a superb L-shaped kitchen/breakfast room that features integrated appliances (dishwasher, induction hob and a fan assisted oven and grill), freestanding appliance space and a timber topped breakfast/dining bar, complemented by a range of base and wall storage cupboards that includes a full height pull out larder unit.

The ground floor offers well balanced living accommodation with a spacious sitting room centred around a wood burning stove and a separate formal dining room, rich in character with exposed beams and double doors opening onto the south-facing courtyard.


The first floor landing leads off into an impressive dual aspect principal bedroom with a walk-in wardrobe and luxurious ensuite shower room, 2 further double bedrooms and a stylish house bathroom.

The property features an energy efficient air source heat pump which was installed in 2023 during the extensive renovation



Tenure: Freehold
Services/Utilities: Electricity, Water and Sewerage are understood to be connected
Broadband: Up to 1600 Mbps* download speed
EPC Rating: C - 69
Council Tax: D - North Yorkshire Council
Current Planning Permission: No current valid planning permissions

*Download speeds vary by broadband providers so please check with them before purchasing.

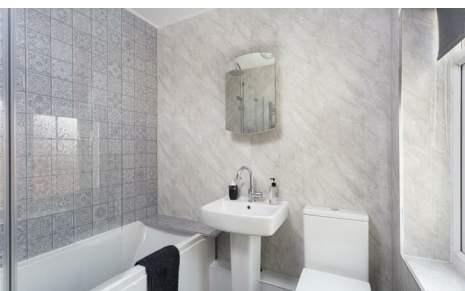

works that were carried out which also included the replacement of the windows, floor coverings and a redesigned staircase, new kitchen, bathroom and en-suite shower room plus a top to bottom programme of redecoration.

Externally the property enjoys a high degree of privacy, set back from the main road and accessed via a shared private lane. This leads to a gated driveway with a substantial sliding gate and a gravelled parking area. There is also access to a car port and approximately 282 sq ft (26.19 sq m) of versatile brick and timber built outbuildings, currently utilised for storage and workshop space.

The enclosed south facing garden is a particular highlight and is mainly laid to lawn with a timber built shed providing further storage but was originally intended for keeping chickens.

AGENTS NOTE

Imagery Disclaimer: Some photographs and videos within these sales particulars may have been digitally enhanced or edited for marketing purposes. They are intended to provide a general representation of the property and should not be relied upon as an exact depiction.

DON'T MISS OUT ON YOUR NEXT HOME

Last year, our social media content reached over 6.7 million views. By following Stephenson's, you'll get exclusive video content, pre-market property teasers, off-market opportunities and early access to new listings before they appear online. Follow us today and stay one step ahead of other house hunters. Simply search @stephenson's1871 on your favourite social media platform and start exploring.

Partners:


J F Stephenson MA (Cantab) FRICS FAAV
 I E Reynolds BSc (Est Man) FRICS
 R E F Stephenson BSc (Est Man) MRICS FAAV
 N J C Kay BA (Hons) pg. dip MRICS
 O J Newby FNAEA
 J E Reynolds BA (Hons) MRICS
 R L Cordingley BSc FRICS FAAV
 J C Drewniak BA (Hons)
 E G Newby MRICS
 T Brooks MNAEA

Associate Partners:

N Lawrence
 I Jarvis MNAEA

York: 01904 625533
 Boroughbridge: 01423 324324
 Easingwold: 01347 821145
 Selby: 01757 706707
 Haxby: 01904 809900

Station Cottages, Alne, York, YO61 1TR

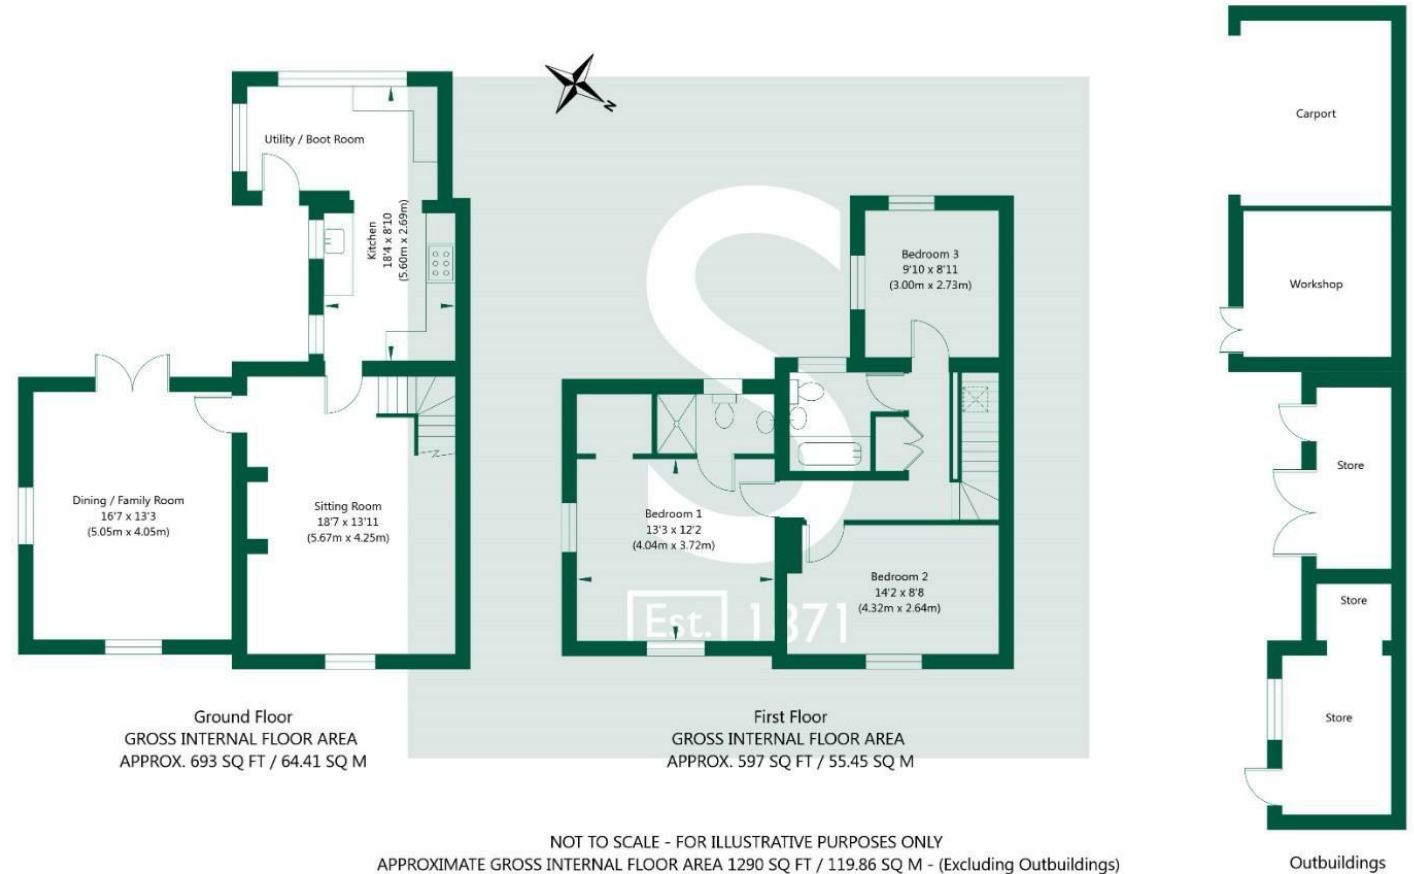

NOT TO SCALE - FOR ILLUSTRATIVE PURPOSES ONLY
 APPROXIMATE GROSS INTERNAL FLOOR AREA 1290 SQ FT / 119.86 SQ M - (Excluding Outbuildings)
 All measurements and fixtures including doors and windows are approximate and should be independently verified.
www.exposurepropertymarketing.com © 2026