

Walker Road

Maidenhead • • SL6 2QT
Offers In Excess Of: £1,000,000



coopers
est 1986

Walker Road

Maidenhead • • SL6 2QT

This appealing detached family home on Walker Road provides over 1,900 sq. ft of well-planned accommodation set across two floors. The ground floor includes a spacious 19ft reception room with dual-aspect windows flooding the space with natural light, a dedicated family room, and an open-plan kitchen/dining room offering extensive worktop space, complemented by a utility room with access to the integral garage. Upstairs, the layout comprises four generously sized bedrooms, including a 19ft principal bedroom with dual-aspect windows and a stylish four-piece en-suite, along with a family bathroom. Externally, the home enjoys a beautifully maintained private rear garden, mainly laid to lawn and driveway parking. Ideally located on a desirable road, it is within easy reach of highly regarded schools, local amenities, and Maidenhead town centre, with excellent transport links via the Elizabeth Line at Maidenhead station and convenient access to the M4.

Sought-After Location

Extended Family Home

Expansive Rear Garden

Open Plan Kitchen & Dining

Dual Aspect Windows Throughout

Spacious Driveway & Integral Garage

Dedicated Utility Space

19ft Master Bedroom With En-Suite

Potential To Extend STPP

Prime location Near the Elizabeth Line & Town Centre

These particulars are intended as a guide and must not be relied upon as statements of fact. Your attention is drawn to the Important Notice on the last page.






Walker Road, Maidenhead, SL6

Approximate Area = 1816 sq ft / 168.7 sq m

Garage = 150 sq ft / 13.9 sq m

Total = 1966 sq ft / 182.6 sq m

For identification only - Not to scale

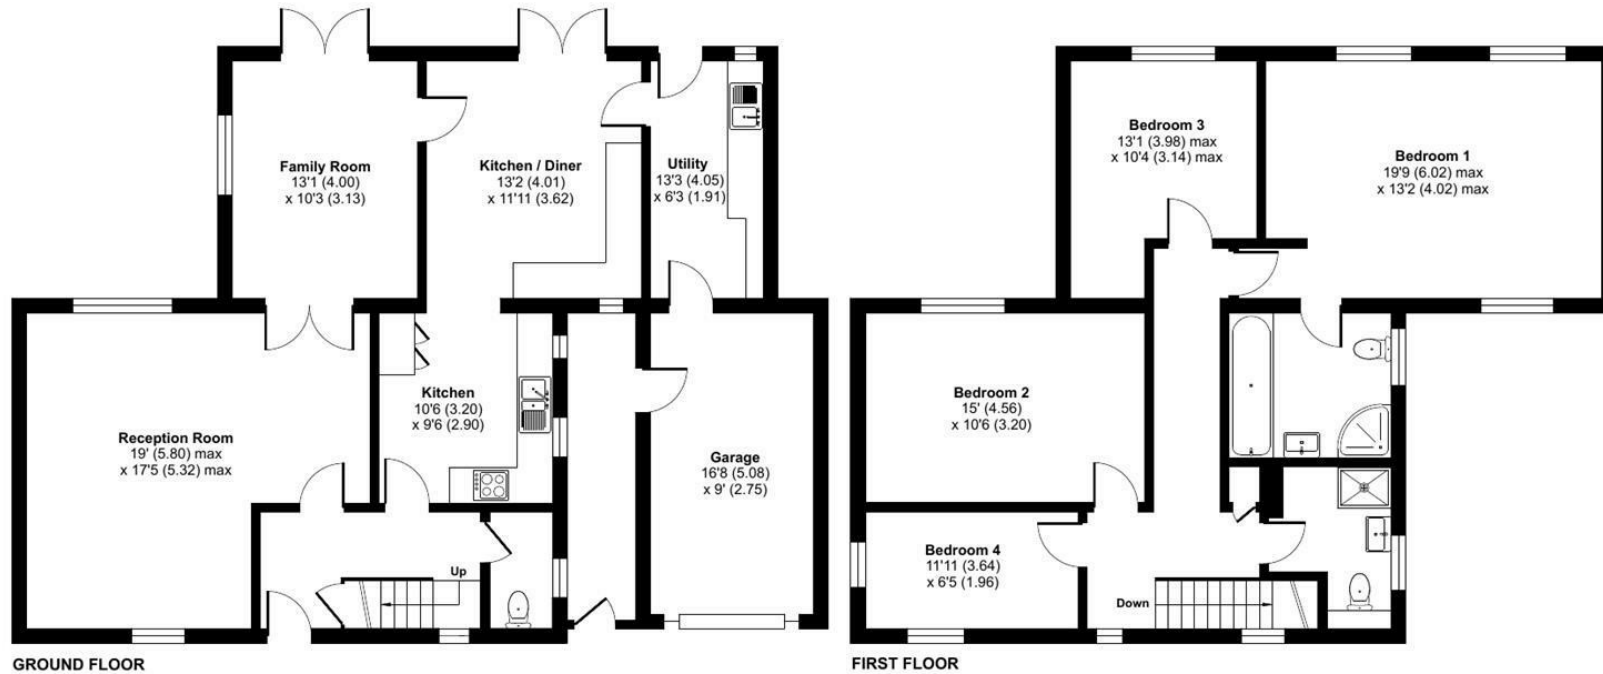

Floor plan produced in accordance with RICS Property Measurement 2nd Edition, Incorporating International Property Measurement Standards (IPMS2 Residential). © nclhcom 2025. Produced for Coopers. REF: 1357208


coopers
est 1986

coopers
est 1986

**42 Queen Street, Maidenhead,
SL6 1HZ**

maidenhead@coopersresidential.co.uk

CoopersResidential.co.uk

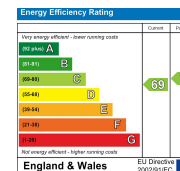

Important Notice: These particulars, whilst believed to be accurate are set out as a general outline only for guidance and do not constitute any part of an offer or contract. Intending purchasers should not rely on them as statements or representation of fact, but must satisfy themselves by inspection or otherwise has the authority to make or give any representation or warranty in respect of the property.