



89 Blaguegate Lane, Lathom

Skelmersdale

Guide Price £399,950

89 Blaguegate Lane

Lathom, Skelmersdale

Beautifully presented three-bedroom semi in Lathom with flexible living spaces, modern kitchen, utility, en suite, large garden, driveway parking, gas central heating and superfast broadband.


Council Tax band: D


Tenure: Freehold


EPC Energy Efficiency Rating: C

EPC Environmental Impact Rating: D

- Large driveway with ample off-road parking
- Versatile additional reception room/home office
- private rear garden not overlooked
- Garden
- Sought-after location in Lathom
- Generous farmhouse-style kitchen
- Substantial
- Cosy living room
- Three/four bedroom semi-detached home
- Spacious living and dining area

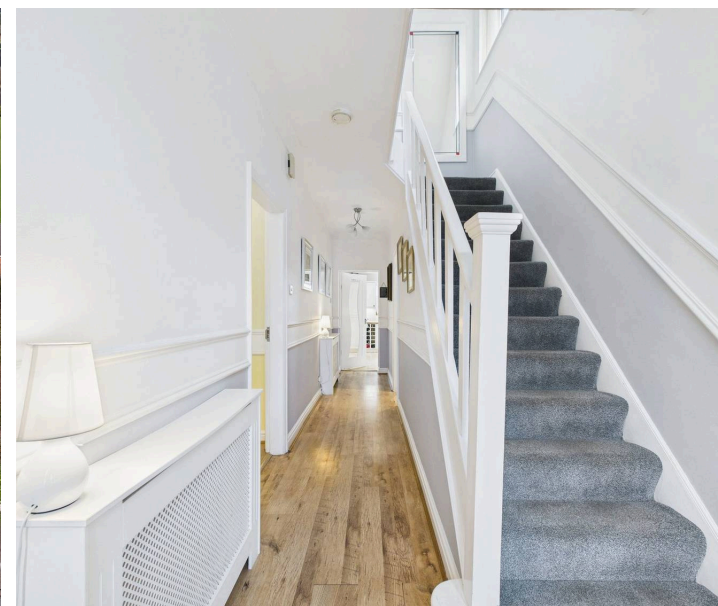

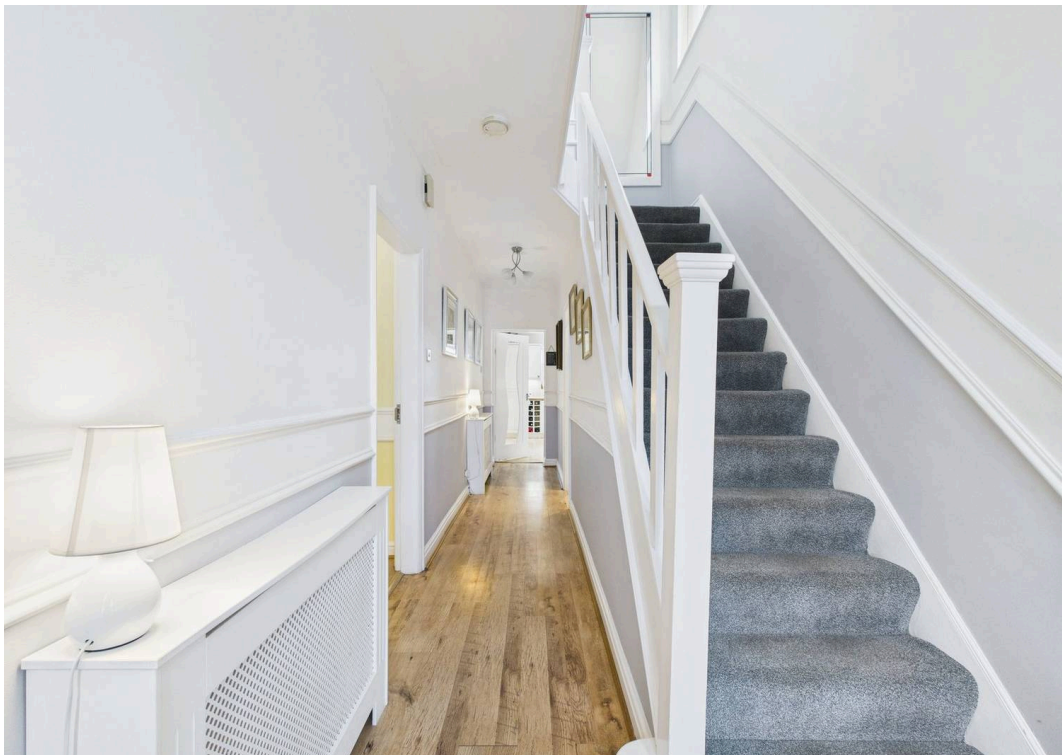

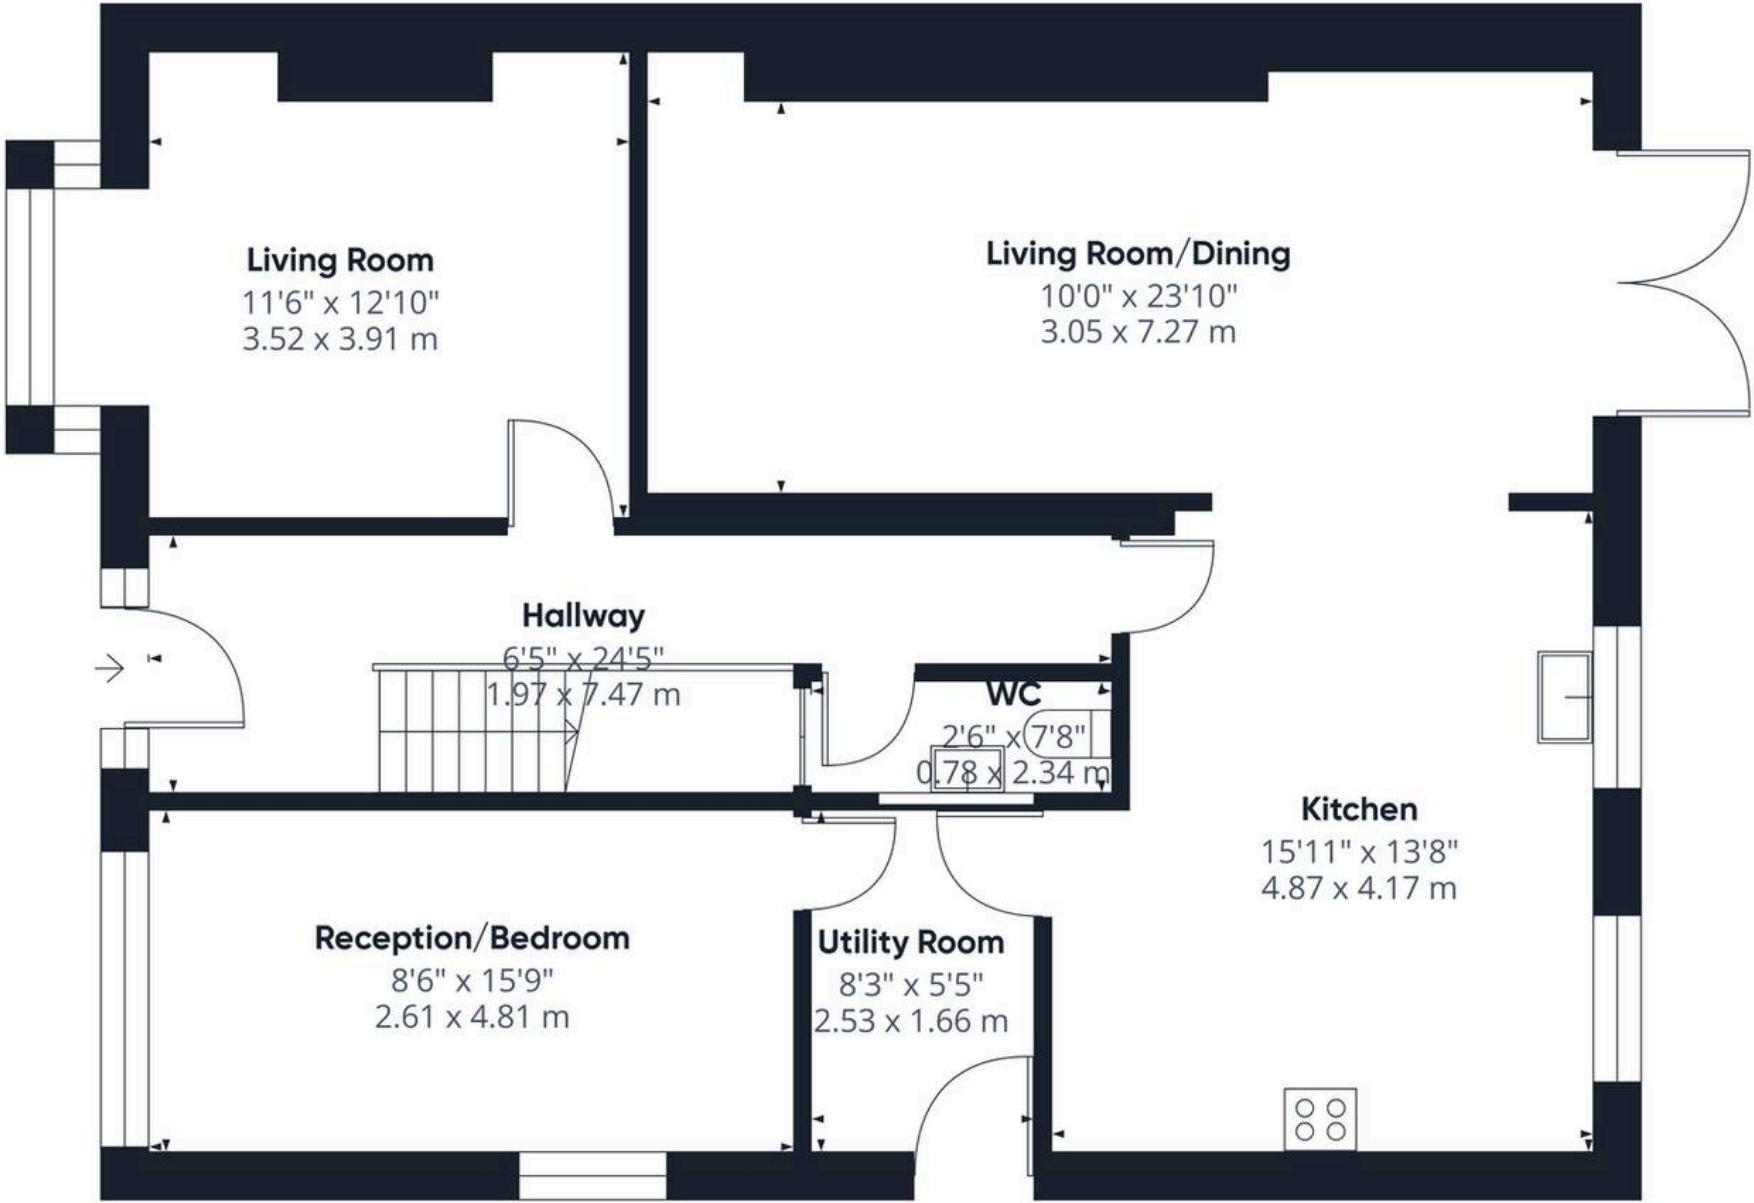

Approximate total area⁽¹⁾

949 ft²

88.2 m²

(1) Excluding balconies and terraces

Calculations reference the RICS IPMS 3C standard. Measurements are approximate and not to scale. This floor plan is intended for illustration only.

GIRAFFE 360



Ground Floor



IAN ANTHONY

5 Burscough Street, Ormskirk - L39 2EG

01695580888

enquiries@iananthonyestates.co.uk

iananthonyestates.co.uk/

