


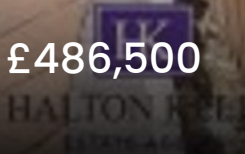

43 Rosemary Drive, Newton-Le-Willows

Newton-Le-Willows

Offers in Region of £486,500



43 Rosemary Drive

Newton-Le-Willows


Council Tax band: E

Tenure: Leasehold

- UNEXPECTEDLY BACK ON THE MARKET
- EXECUTIVE DETACHED BUILT BY MORRIS HOMES
- FOUR BEDROOMS
- WONDERFUL PLOT
- CONSERVATORY
- STUNNING KITCHEN WITH RANGE COOKER
- EN-SUITE TO MAIN
- LARGE BLOCK PAVED DRIVEWAY
- DETACHED DOUBLE GARAGE
- LONG LEASEHOLD TITLE



Approx Gross Internal Area
116 sq m / 1251 sq ft

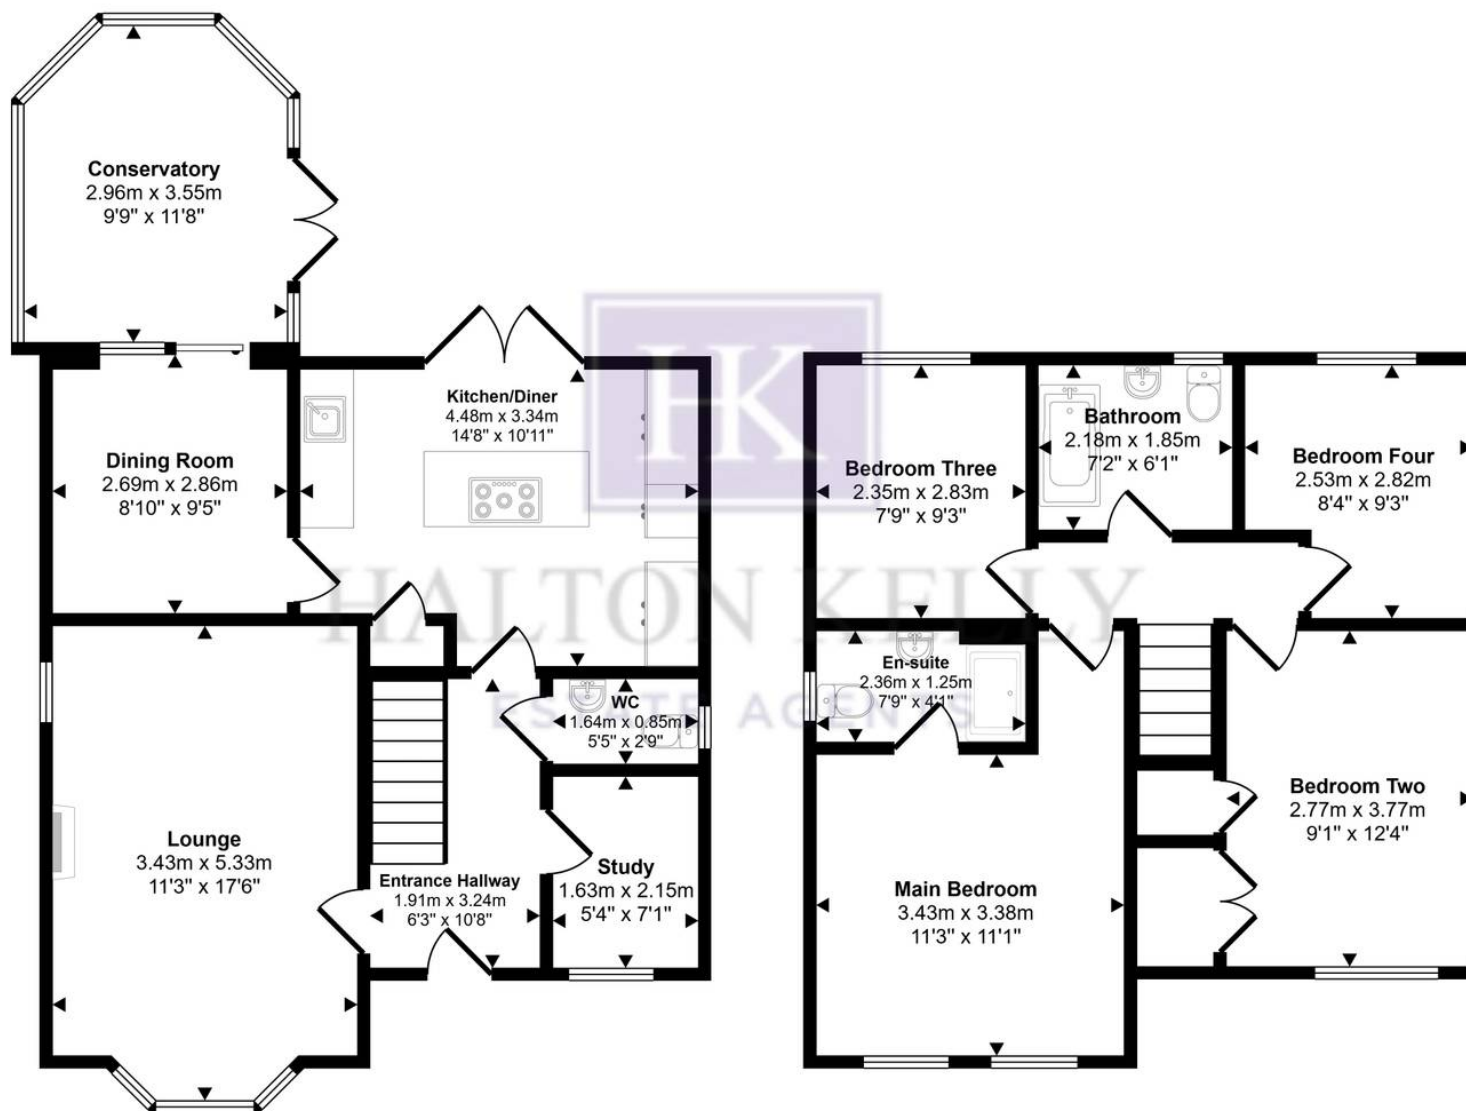

Ground Floor
Approx 63 sq m / 680 sq ft

First Floor
Approx 53 sq m / 572 sq ft

This floorplan is only for illustrative purposes and is not to scale. Measurements of rooms, doors, windows, and any items are approximate and no responsibility is taken for any error, omission or mis-statement. Icons of items such as bathroom suites are representations only and may not look like the real items. Made with Made Snappy 360.