

Denham Green Close

Uxbridge • Buckinghamshire • UB9 5NB

Guide Price: £560,000



coopers
est 1986

Denham Green Close

Uxbridge • Buckinghamshire • UB9 5NB

This charming detached chalet bungalow in Denham offers 1,136 sq. ft. of well presented living space. The property comprises two double bedrooms and one single bedroom, with two bedrooms upstairs and one conveniently located on the ground floor, alongside a spacious family bathroom. A generous living and dining area provides a welcoming hub of the home, while outside there is a front garden and driveway leading to a garage. To the rear, a private garden with a useful shed completes this delightful property, which is in excellent condition throughout.

Attractive detached bungalow

Three bedrooms

One bathroom

Large living/dining area

Scope for extension (STPP)

Garage

Driveway

Large well maintained rear garden

No onward chain

Sought after location close to local amenities

These particulars are intended as a guide and must not be relied upon as statements of fact. Your attention is drawn to the Important Notice on the last page.





Denham Green Close, Denham, Uxbridge, UB9

Approximate Area = 898 sq ft / 83.4 sq m


Limited Use Area(s) = 62 sq ft / 5.7 sq m

Garage = 128 sq ft / 11.8 sq m

Outbuilding = 48 sq ft / 4.4 sq m

Total = 1136 sq ft / 105.3 sq m


For identification only - Not to scale

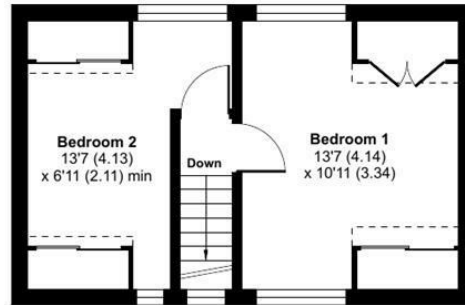

FIRST FLOOR



Denotes restricted
head height

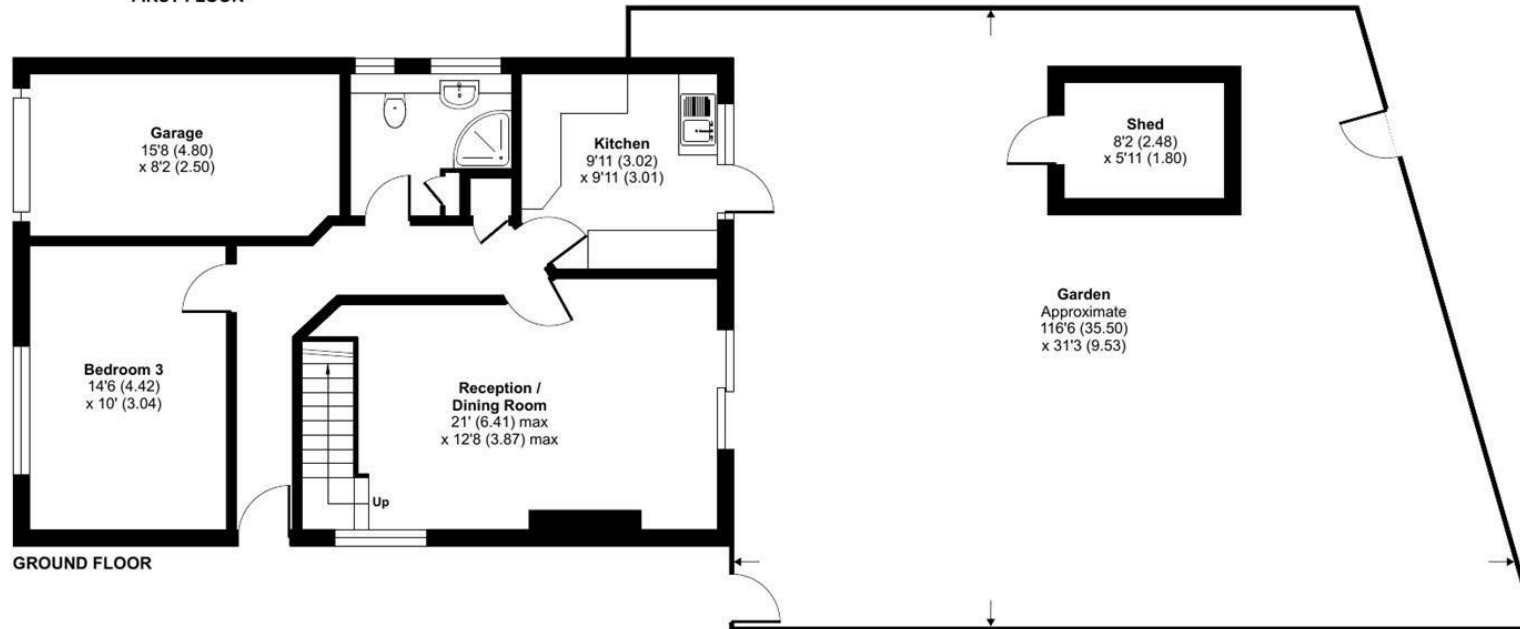

GROUND FLOOR




Floor plan produced in accordance with RICS Property Measurement 2nd Edition, Incorporating International Property Measurement Standards (IPMS2 Residential). © nclhcom 2025. Produced for Coopers. REF: 1349137

coopers
est 1986

coopers
est 1986

1 Vine Street, Uxbridge,
Middlesex, UB8 1QE
us@coopersresidential.co.uk

CoopersResidential.co.uk

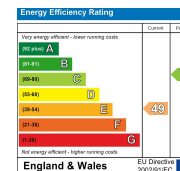

Important Notice: These particulars, whilst believed to be accurate are set out as a general outline only for guidance and do not constitute any part of an offer or contract. Intending purchasers should not rely on them as statements or representation of fact, but must satisfy themselves by inspection or otherwise has the authority to make or give any representation or warranty in respect of the property.