
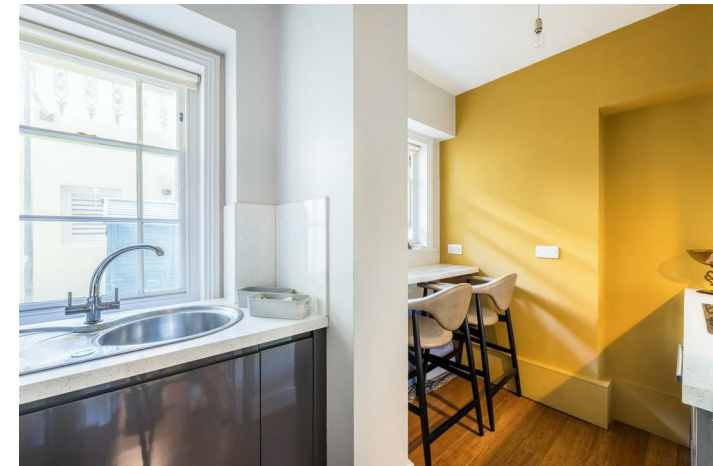


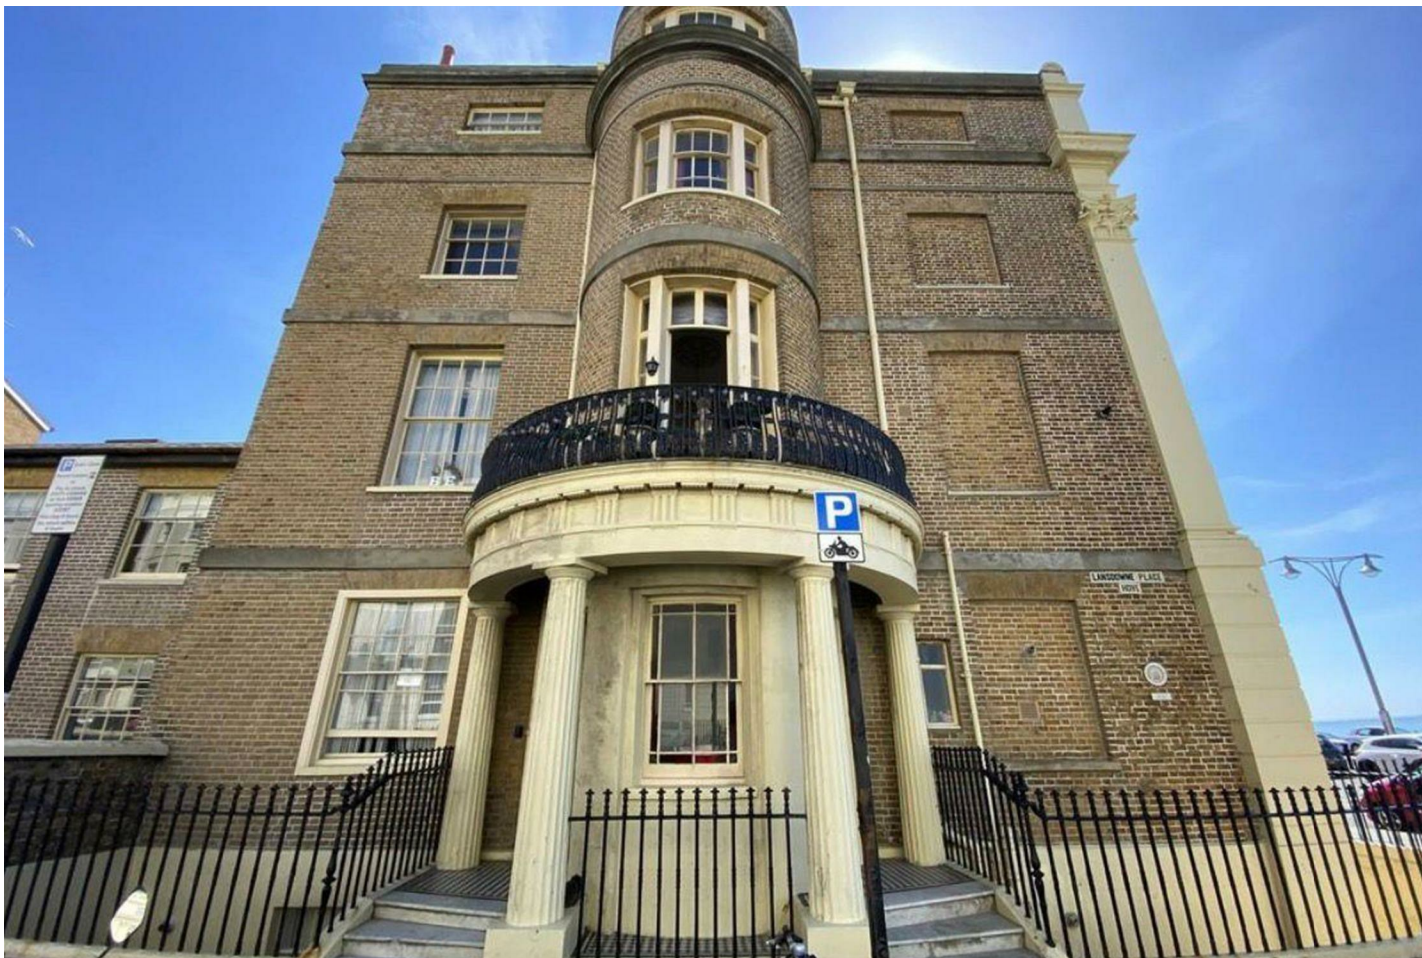

32 BRUNSWICK TERRACE

HOVE, BN3 1HJ

£1,200 PER MONTH

SHORT TERM LET ONLY! Superb self contained studio apartment on Hove Seafront. This bright and airy studio apartment benefits from a spacious open plan living, designated sleeping area, modern separate kitchen and bathroom. The property also benefits from outside space.

This extremely sought after location is perfectly positioned to enjoy all the City has to offer. Popular shops, cafes and restaurants are located close by and the seafront is a short walk away. Brighton & Hove mainline stations are both accessible providing regular and direct links to London.

**Nicholas
James**

SALES LETTINGS AUCTIONS





Brunswick Terrace, Hove



Approximate Floor Area
483.62 sq ft
(44.3 sq m)

Approximate Gross Internal Area = 44.3 sq m / 483.62 sq ft
Illustration for identification purposes only, measurements are approximate, not to scale.
Copyright GD Impact 2019



Energy Efficiency Rating		
	Current	Potential
Very energy efficient - lower running costs		
(92 plus) A		
(81-91) B		
(69-80) C		
(55-68) D		
(39-54) E		
(21-38) F		
(1-20) G		
Not energy efficient - higher running costs		
England & Wales	EU Directive 2002/91/EC	

Agents Note: Whilst every care has been taken to prepare these particulars, they are for guidance purposes only. All measurements are approximate and are for general guidance purposes only and whilst every care has been taken to ensure their accuracy, they should not be relied upon and potential buyers/tenants are advised to recheck the measurements

Hove Lettings
Ground Floor 8 The Drive
Hove
East Sussex
BN3 3JA

01273 917915
hello@nicholasjamesproperty.co.uk
www.nicholasjamesproperty.co.uk

Nicholas
James

SALES LETTINGS AUCTIONS