




Carn Y Cefn, £210,000

- End of Terrace
- Two Double Bedrooms
- Landscaped Rear Garden
- Lovely Aspect
- Allocated Parking Spaces
- Modern Built Home
- EPC Rating: B



 2
  1
  1

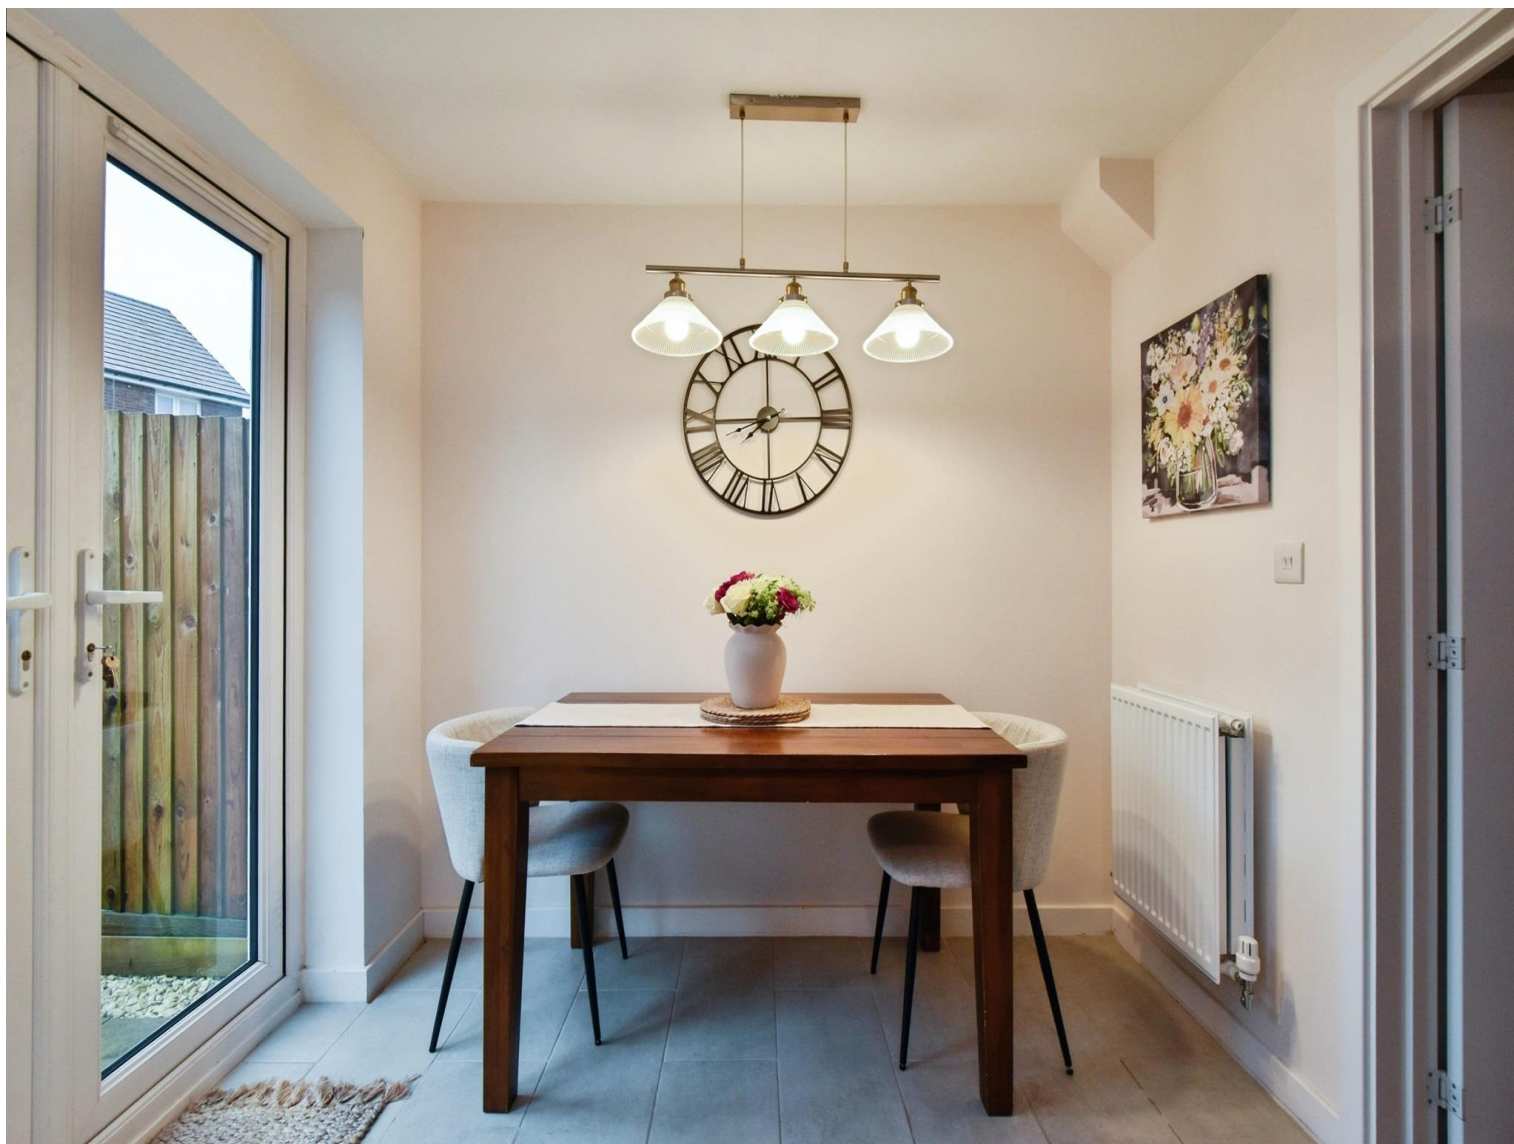

About the property

A modern two-bedroom end-of-terrace home, ideally situated in Ebbw Vale.

This attractive property offers contemporary living with a well-designed layout, perfect for first-time buyers or professionals. The ground floor features a bright and welcoming living space, finished to a modern standard, alongside a stylish fitted kitchen with ample storage and worktop space. The kitchen is equipped with Electrolux hob and extractor fan, as well as an integrated Zanussi washing machine. There is also the added benefit of a downstairs WC, ideal for guests and everyday convenience. Additional storage is provided by a useful cupboard under the stairs.

Upstairs, the property boasts two well-proportioned bedrooms and a modern family bathroom, all finished with neutral décor to suit a range of tastes. The master bedroom further benefits from a large storage cupboard over the stairs, providing excellent additional space.

Externally, the home benefits from its end-of-terrace position, offering additional privacy, along with a landscaped rear garden, ideal for relaxing or entertaining. The property also offers two allocated parking spaces, which is a real advantage as most properties on the estate only benefit from one.




Accommodation

01495360922

ebbwvale@peteralan.co.uk

Floorplan

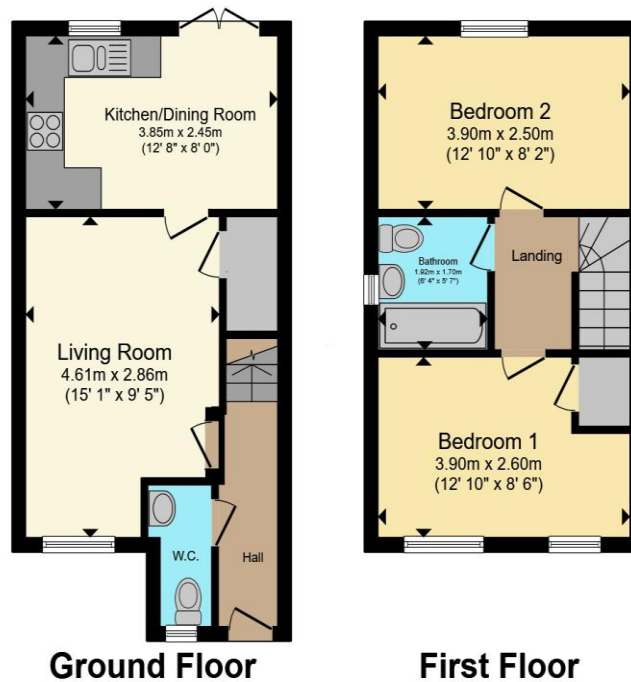

Total floor area 58.5 m² (630 sq.ft.) approx

This floor plan is for illustrative purposes only. It is not drawn to scale. Any measurements, floor areas (including any total floor area), openings and orientation are approximate. No details are guaranteed, they cannot be relied upon for any purpose and they do not form part of any agreement. No liability is taken for any error, omission or misstatement. A party must rely upon its own inspection(s). Powered by www.propertybox.io

pa peter
alan

Important Information

Note while we endeavour to make our sales details accurate and reliable, if there is any point which is of particular interest to you, please contact the office and we will be pleased to confirm the position for you. We have not personally tested any apparatus, equipment, fixtures, fittings or services and cannot verify they are in working order or fit for their purposes. Nothing in these particulars is intended to indicate that carpets or curtains, furnishings or fittings, electrical goods (whether wired or not). Gas fires or light fittings or any other fixtures not expressly included form part of the property offered for sale. This computer generated Floorplan, if applicable, is intended as a general guide to the layout and design of the property. It is not to scale and should not be relied upon for dimensions. Tenure: We cannot confirm the tenure of the property as we have not had access to the legal documents. The buyer is advised to obtain verification from their solicitor or surveyor.

Peter Alan Limited is registered in England and Wales under company number 2073153, Registered Office is Cumbria House, 16-20 Hockliffe Street, Leighton Buzzard, Bedfordshire, LU7 1GN. VAT Registration Number is 500 2481 05. For activities relating to regulated mortgages and non-investment insurance contracts, Peter Alan Limited is an appointed representative of Connells Limited which is authorised and regulated by the Financial Conduct Authority. Connells Limited's Financial Services Register number is 302221. Most buy-to-let

pa peter
alan