



Staverton Road, NW2

To Let - £2,800 Per Month

AVAILABLE TO LET MID APRIL 2026- Camerons Stiff & Co are pleased to offer this bright three-bedroom first-floor apartment, set within a 1920s semi-detached converted house.

The property features three bedrooms, one reception room and two recently renovated bathrooms, finished to a high standard throughout. On entering, you are welcomed into a spacious and beautifully presented open-plan kitchen and reception area with modern designer touches. The apartment benefits from plenty of natural light, wooden flooring throughout, and a unique layout with lovely views over nearby green spaces.

Staverton Road is within easy reach of local amenities, including a tennis club, Nuffield Health & Gym, South Hampstead Cricket Club, and the cafés, bars and restaurants along Walm Lane. Queen's Park, Salusbury Road and Lonsdale Mews are also just a 10–15 minute walk away. Excellent transport links include Willesden Green (Jubilee Line, Zone 2), Brondesbury Park (Overground, Zone 2) and Queen's Park (Bakerloo Line, Zone 2).



020 7450 9377

rentals@cameronsstiff.co.uk

cameronsstiff.co.uk






Staverton Road, NW2

Approximate Area = 82.4 sq m / 886 sq ft

For Identification only - Not to Scale

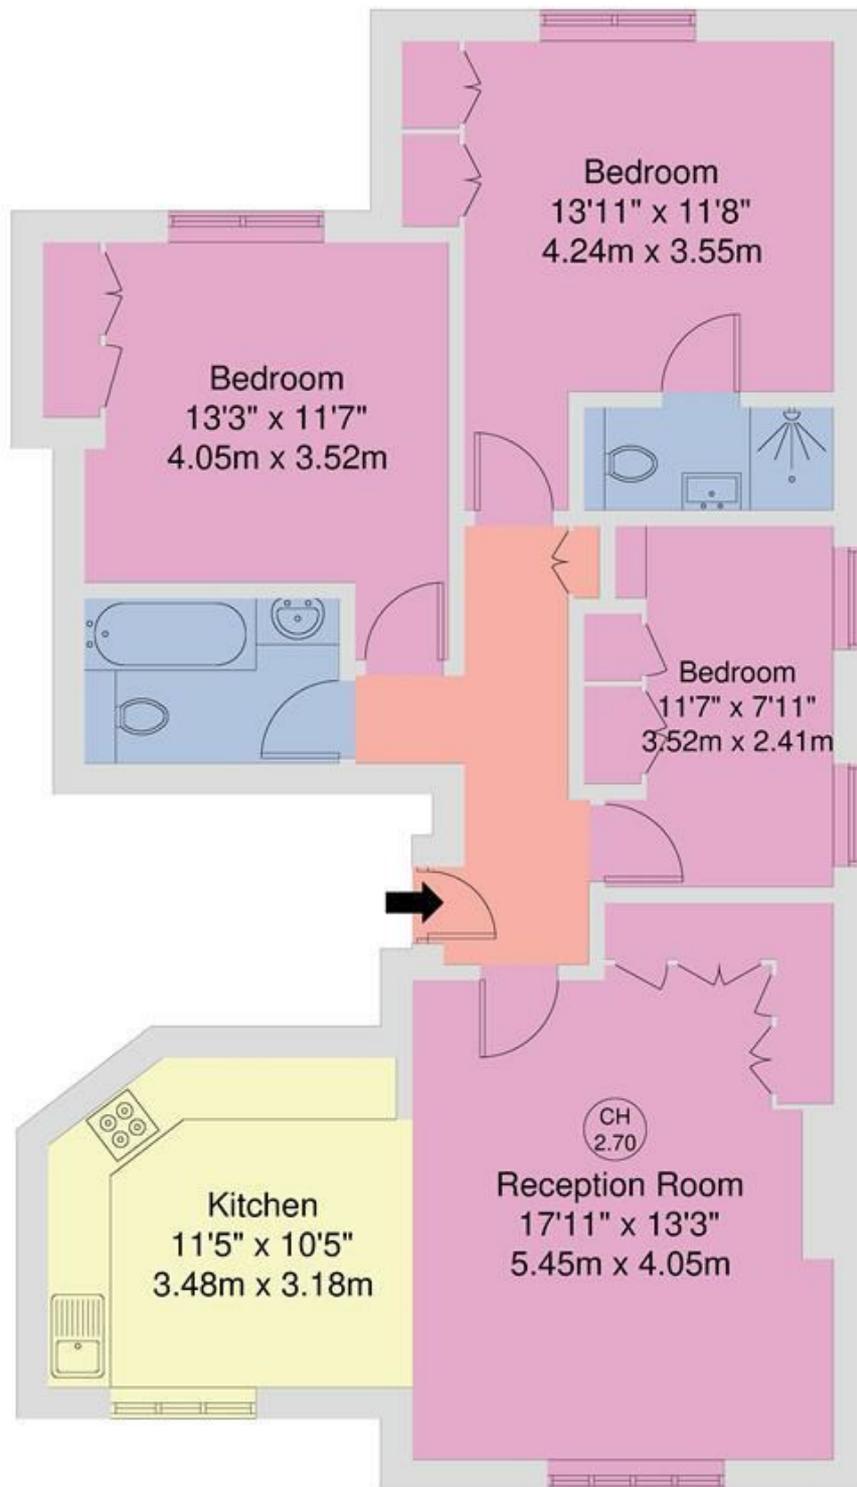

FIRST FLOOR

EPC: C
Ref: 19634292

Disclaimer: Floorplan produced in accordance with RICS guidelines. While we do not doubt the floorplan accuracy and completeness, you or your advisors should conduct a careful, independent investigation of the property in respect of monetary valuation. Produced for Camerons Stiff & Co.

