



3 Littlemoor Lane, Newton – DE55 5TY

Guide Price **£220,000**

DavidJames
the estate agent



3 Littlemoor Lane

Newton, Alfreton

NO CHAIN! Detached and well-presented 2 bed bungalow – perfect for those seeking single-level living! Modern kitchen, lounge, conservatory, driveway and a good-sized garden plus a village location!

Council Tax band: B

Tenure: Freehold

EPC Energy Efficiency Rating: C


EPC Environmental Impact Rating: D

- Well-presented detached bungalow available with no chain
- Ideal for those seeking the benefits of single-storey living
- Village location just a short walk from local amenities and bus services
- Within easy reach of the nearby M1 motorway
- Bright and spacious lounge
- Superb modern kitchen with integrated cooking appliances
- Two bedrooms (main bedroom with fitted wardrobes)
- Modern shower room with a three-piece white suite
- Lawned rear garden with an initial patio seating area
- Driveway providing convenient off-street parking







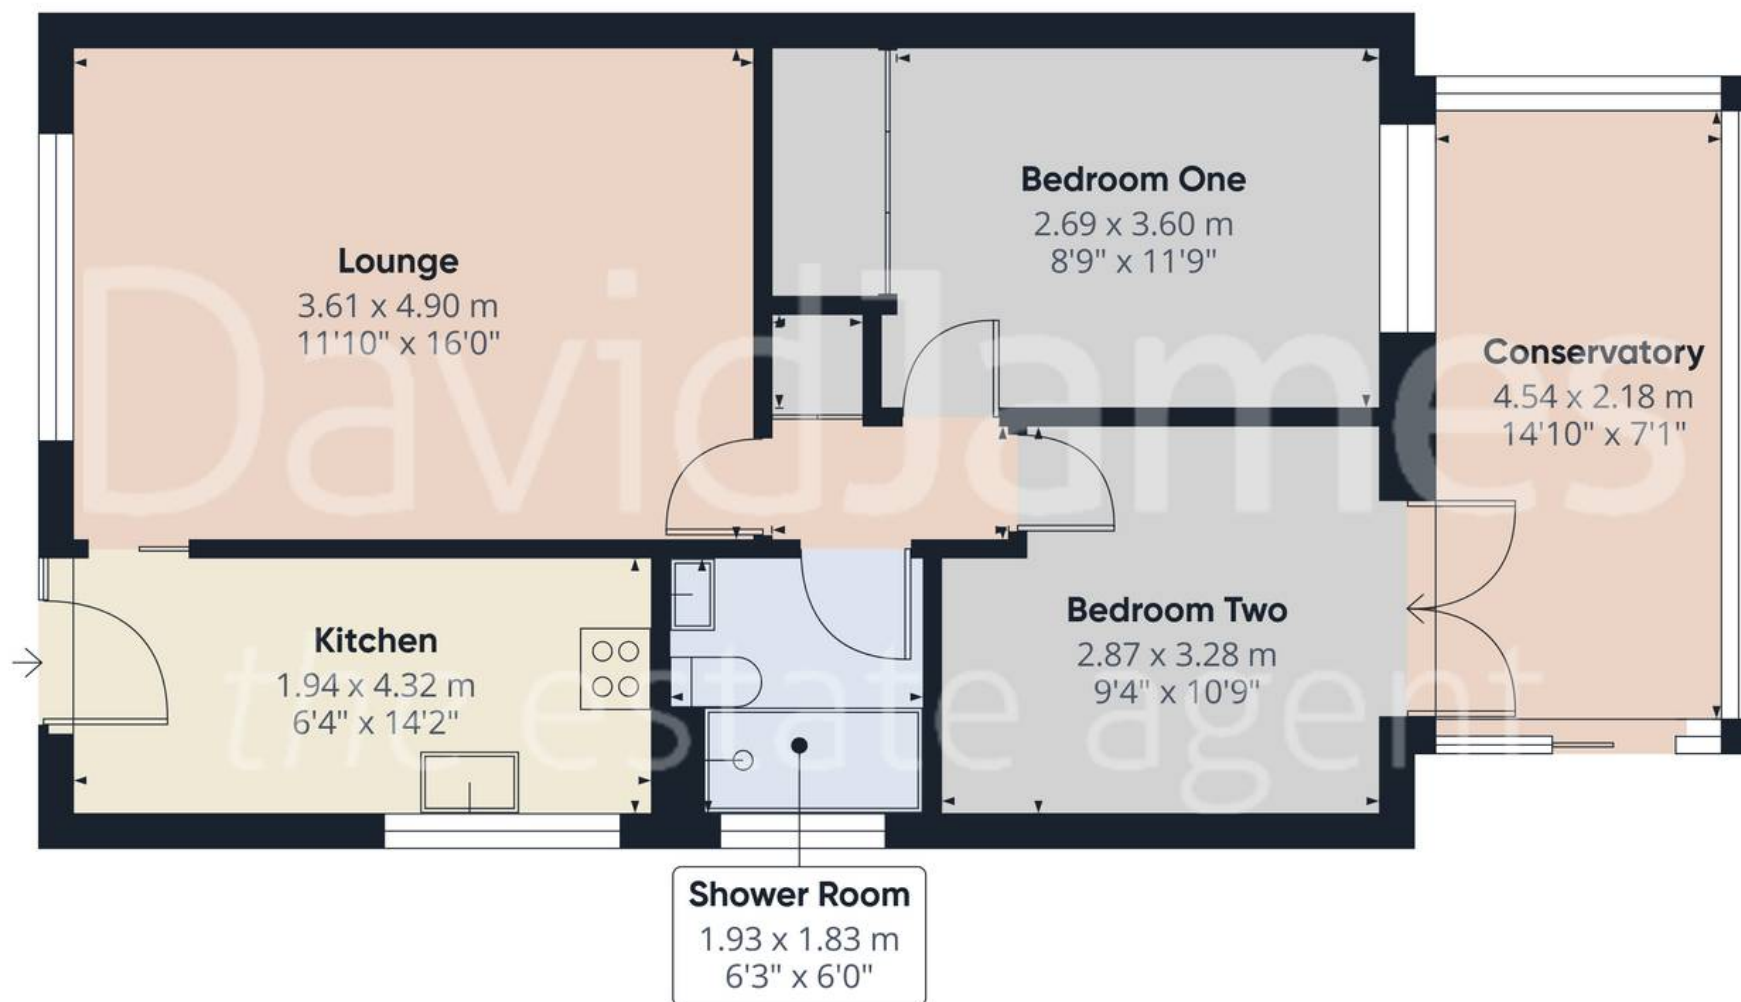

Approximate total area⁽¹⁾

63.5 m²

683 ft²

(1) Excluding balconies and terraces

Calculations reference the RICS IPMS 3C standard. Measurements are approximate and not to scale. This floor plan is intended for illustration only.

GIRAFFE360





David James Estate Agents

43 Forest Street, Sutton-in-Ashfield - NG17 1DA

01623 554084 • sutton@david-james.com • www.david-james.com

These particulars are produced in good faith and are set out as a general guide only. Measurements are approximate and floor plans are for illustrative purposes only. Services have not been tested. We have established professional relationships with third-party suppliers for the provision of services to Clients, details of which can be found on the property listing page on our website.