



Fourways Morris Lane, Halsall

Ormskirk

Guide Price **£475,000**

Fourways Morris Lane

Halsall, Ormskirk

A characterful four-bedroom detached home on quiet, well-regarded Morris Lane in Halsall – full of history, charm, and potential.

Council Tax band: F


EPC Energy Efficiency Rating: E

EPC Environmental Impact Rating: D

- Two dedicated offices and flexible ground-floor living options
- Characterful four-bedroom detached former mill
- Garden, Large Garden
- Sun room and dining area overlooking the garden
- Attached garage with internal access and useful store room
- sought-after Halsall location
- Versatile layout with multiple reception rooms
- Kitchen with AGA and potential for open-plan redesign
- Peaceful
- Generous wraparound plot with mature gardens





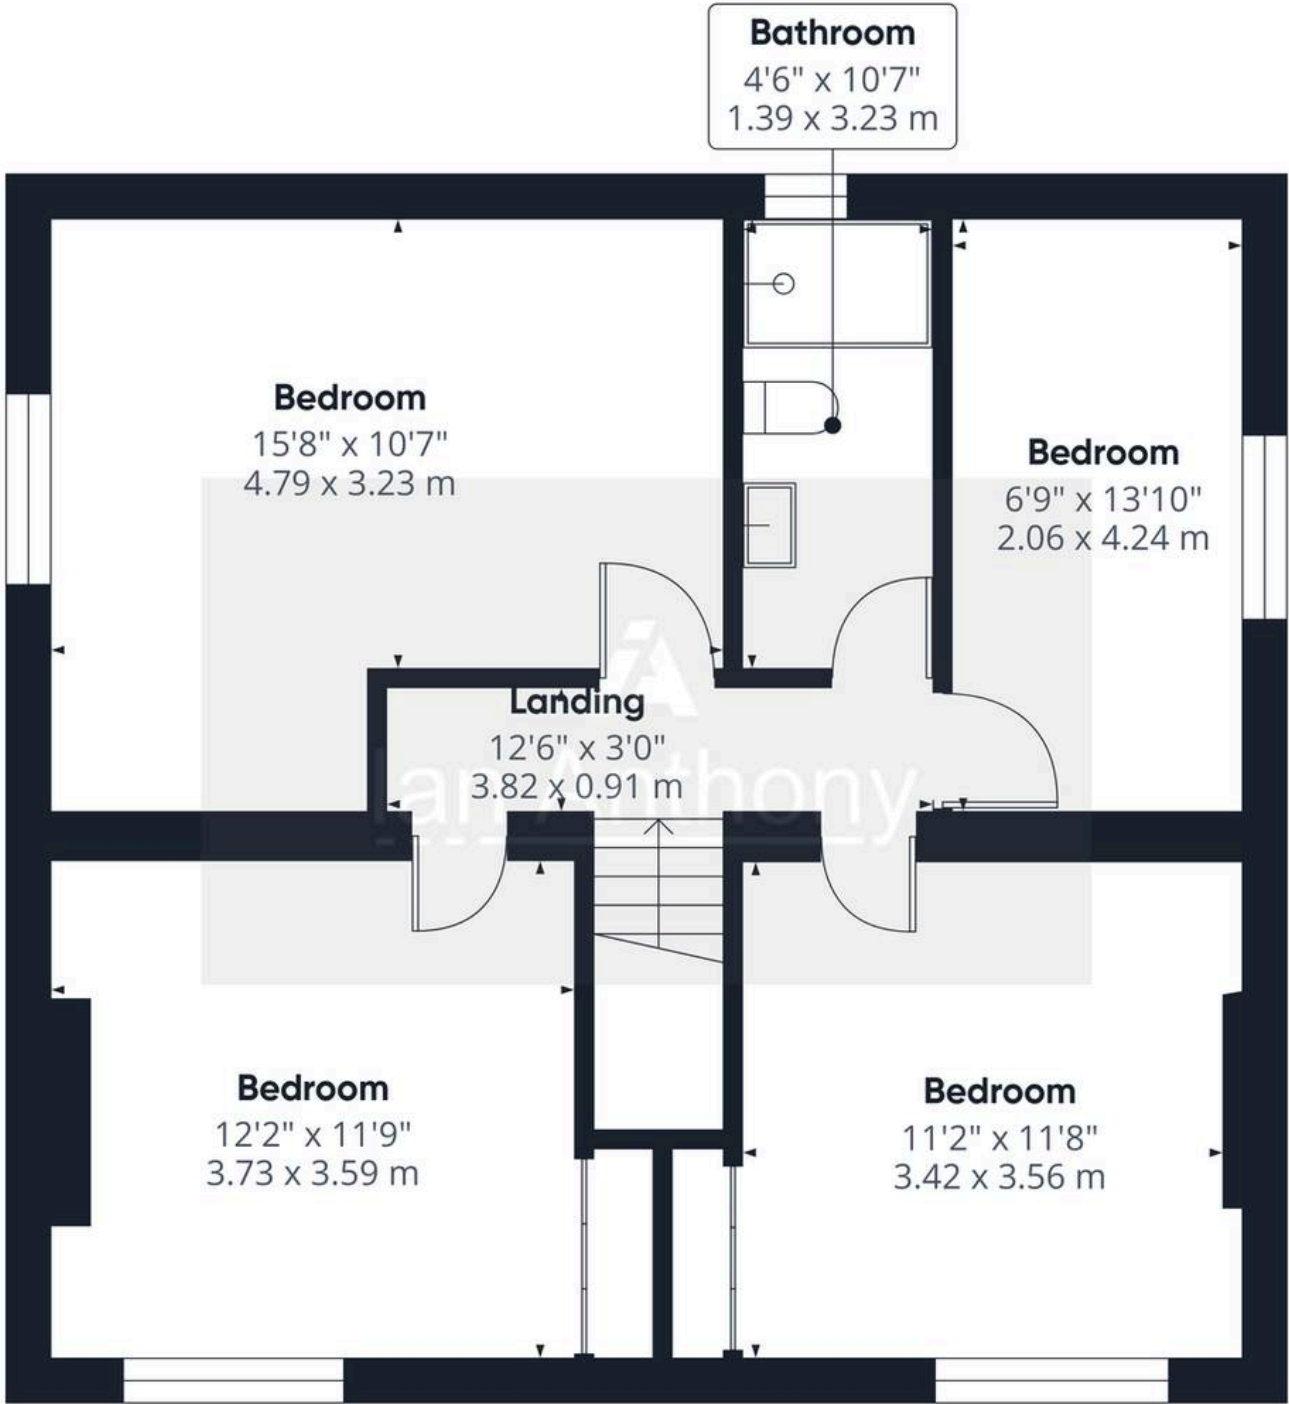

Floor 1

Approximate total area⁽¹⁾

665 ft²
61.6 m²

(1) Excluding balconies and terraces

Calculations reference the RICS IPMS 3C standard. Measurements are approximate and not to scale. This floor plan is intended for illustration only.



IAN ANTHONY

5 Burscough Street, Ormskirk - L39 2EG

01695580888

enquiries@iananthonyestates.co.uk

iananthonyestates.co.uk/

