



Flat 1 Backhall Street, offers in the region of £325,000


- Prime central Caerleon location
- Character living room with exposed stone walls
- Refurbished throughout with new electrics and plumbing
- Fully maintained sprinkler system
- Modern kitchen/dining room with skylight
- Bespoke hardwood double-glazed front window and shutters to be installed
- Walking distance to amenities, restaurants and historic attractions
- Allocated parking space available to rent for £44 per month
- EPC Rating: C



 2  2  1

Pinkmove

01633 746088
team@pinkmove.co.uk

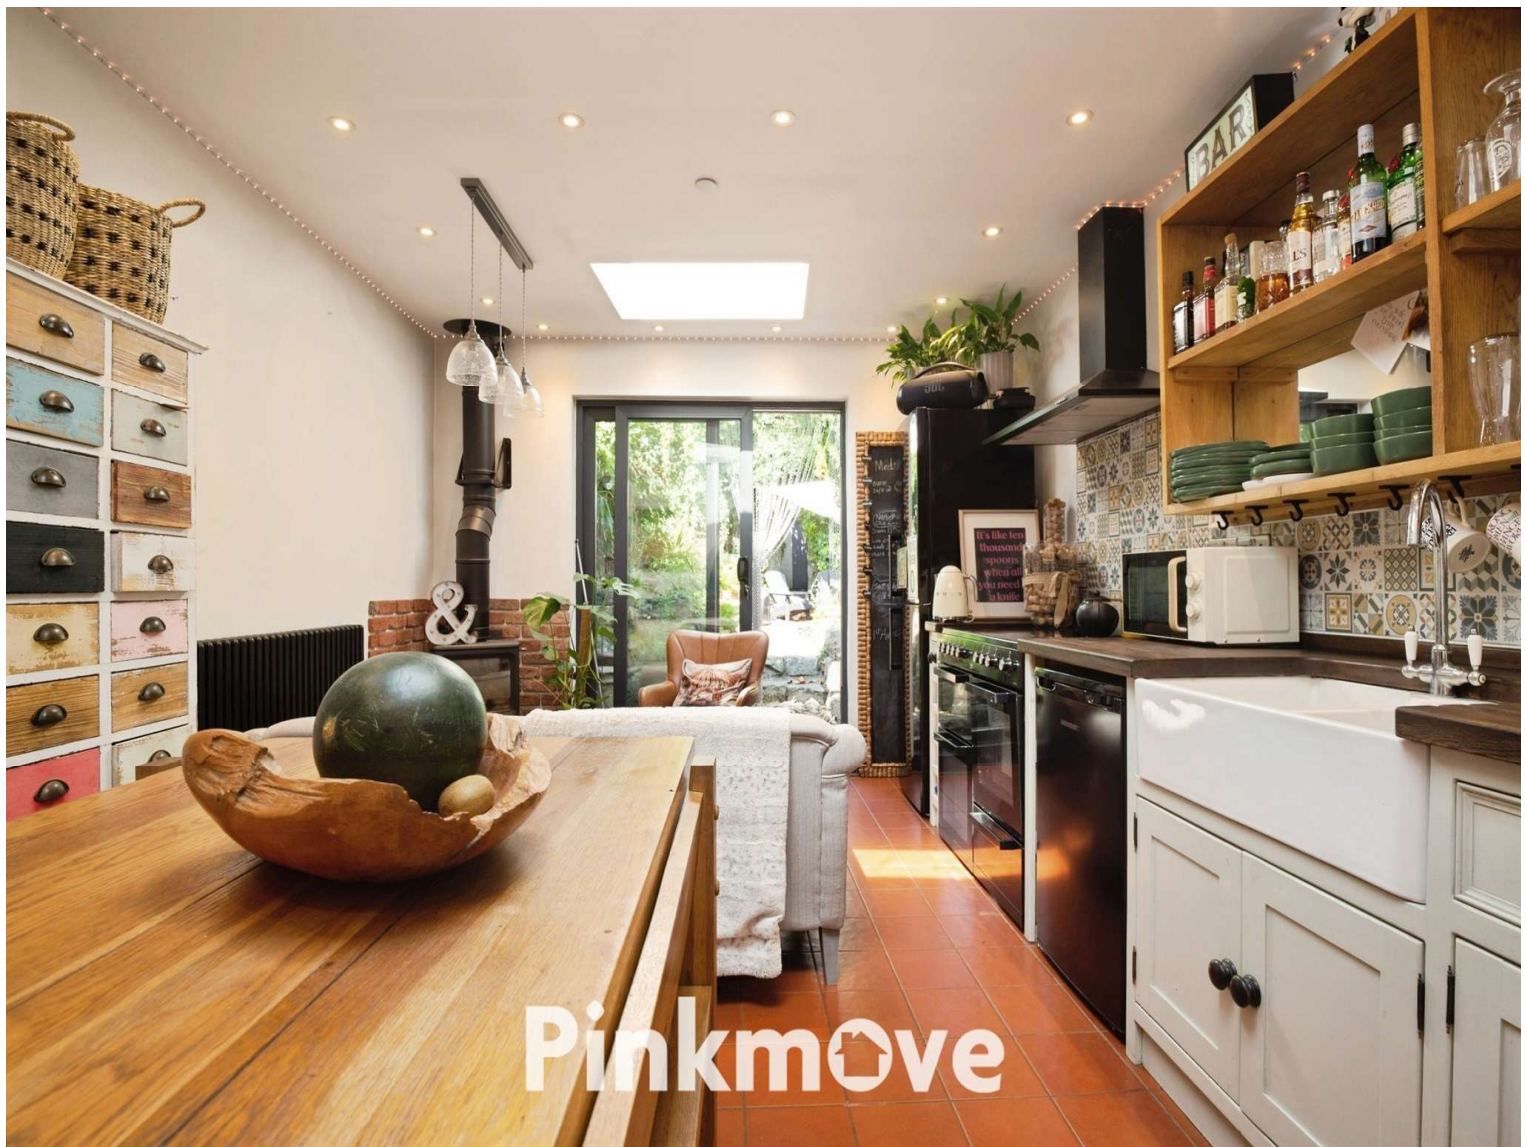

Pinkmove

About the property

Situated in the heart of the highly sought-after Roman village of Caerleon, this beautifully presented and deceptively spacious ground floor apartment offers a unique blend of period character and modern convenience.


The property features an impressive living room with exposed stone walls, a contemporary kitchen/dining room with skylight, two bedrooms, a shower room, separate WC and useful utility space. The accommodation has been thoughtfully designed to maximise space and natural light whilst retaining the building's original charm and character.

The building underwent a comprehensive conversion and refurbishment, with significant improvements including new electrics, plumbing, patio doors and skylights throughout. Further benefits include a new fibreglass flat roof, double-boarded ceilings and enhanced insulation between the ground and upper floor, providing excellent thermal efficiency and soundproofing.


For added peace of mind, the property benefits from a fully regulated sprinkler system, professionally maintained and serviced annually by RSP.

A complete new central heating system was installed featuring a Worcester Bosch Greenstar 4000 boiler, stylish column radiators and a Bosch smart heating control system.

The property will also benefit from a bespoke hardwood double-glazed front window and new shutters, scheduled for installation in September, further enhancing both its appearance and energy efficiency.

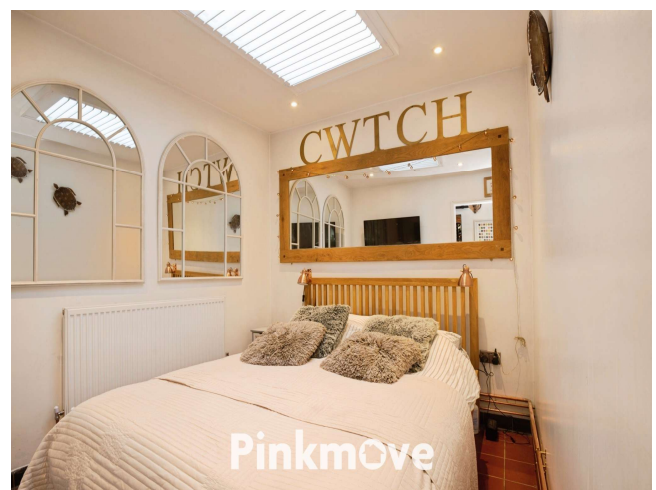

Pinkmove

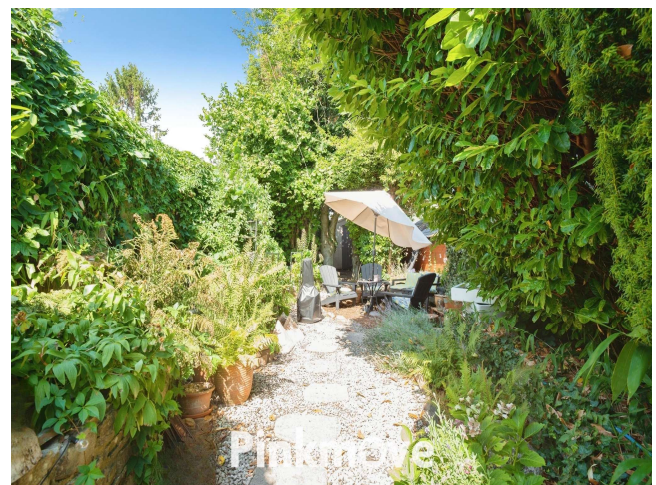

Pinkmove



Accommodation

Living Room

29' 2" x 13' 4" (8.89m x 4.06m)

Bedroom 1

9' 9" x 7' 6" (2.97m x 2.29m)

Bedroom 2

8' 7" x 8' 6" (2.62m x 2.59m)

Wc

Kitchen

18' 5" Max x 11' 8" Max (5.61m Max x 3.56m Max)

Utility

7' 10" x 4' 3" (2.39m x 1.30m)

Shower Room

11' 8" x 4' 3" (3.56m x 1.30m)

Floorplan



Total floor area 80.8 sq.m. (870 sq.ft.) approx

This floor plan is for illustrative purposes only. It is not drawn to scale. Any measurements, floor areas (including any total floor area), openings and orientation are approximate. No details are guaranteed, they cannot be relied upon for any purpose and they do not form part of any agreement. No liability is taken for any error, omission or misstatement. A party must rely upon its own inspection(s). Powered by www.focalagent.com

Pinkmove

Important Information

Note while we endeavour to make our sales details accurate and reliable, if there is any point which is of particular interest to you, please contact the office and we will be pleased to confirm the position for you. We have not personally tested any apparatus, equipment, fixtures, fittings or services and cannot verify they are in working order or fit for their purposes. Nothing in these particulars is intended to indicate that carpets or curtains, furnishings or fittings, electrical goods (whether wired or not). Gas fires or light fittings or any other fixtures not expressly included form part of the property offered for sale. This computer generated Floorplan, if applicable, is intended as a general guide to the layout and design of the property. It is not to scale and should not be relied upon for dimensions. Tenure: We cannot confirm the tenure of the property as we have not had access to the legal documents. The buyer is advised to obtain verification from their solicitor or surveyor.

Peter Alan Limited is registered in England and Wales under company number 2073153, Registered Office is Cumbria House, 16-20 Hockliffe Street, Leighton Buzzard, Bedfordshire, LU7 1GN. VAT Registration Number is 500 2481 05. For activities relating to regulated mortgages and non-investment insurance contracts, Peter Alan Limited is an appointed representative of Connells Limited which is authorised and regulated by the Financial Conduct Authority. Connells Limited's Financial Services Register number is 302221. Most buy-to-let

