



Flat 104, The Habitat Woolpack Lane, Nottingham – NG1 1GJ
£160,000



Flat 104

The Habitat Woolpack Lane, Nottingham

NO CHAIN! Well-presented modern apartment in the heart of Nottingham's iconic Lace Market! Stunning open-plan living area, 2 beds, bathroom and en-suite plus an allocated underground parking space!

Council Tax band: D

Tenure: Leasehold

EPC Energy Efficiency Rating: C


EPC Environmental Impact Rating: C

- Well-presented second floor apartment
- Offered to the market with no upward chain
- Ideal for investors or those seeking the convenience of city-centre living
- Situated in the heart of Nottingham's iconic Lace Market with a wealth of independent shops and restaurants
- A short walk from excellent public transport links (bus, tram and train)
- Stunning open plan living/dining/kitchen area with a feature Juliet balcony
- Fitted modern kitchen with a full range of integrated appliances
- Two well-proportioned bedrooms (both with in-built wardrobe storage)
- Main three-piece bathroom and a main bedroom en-suite shower room
- Secure underground parking space, lift access and an intercom system








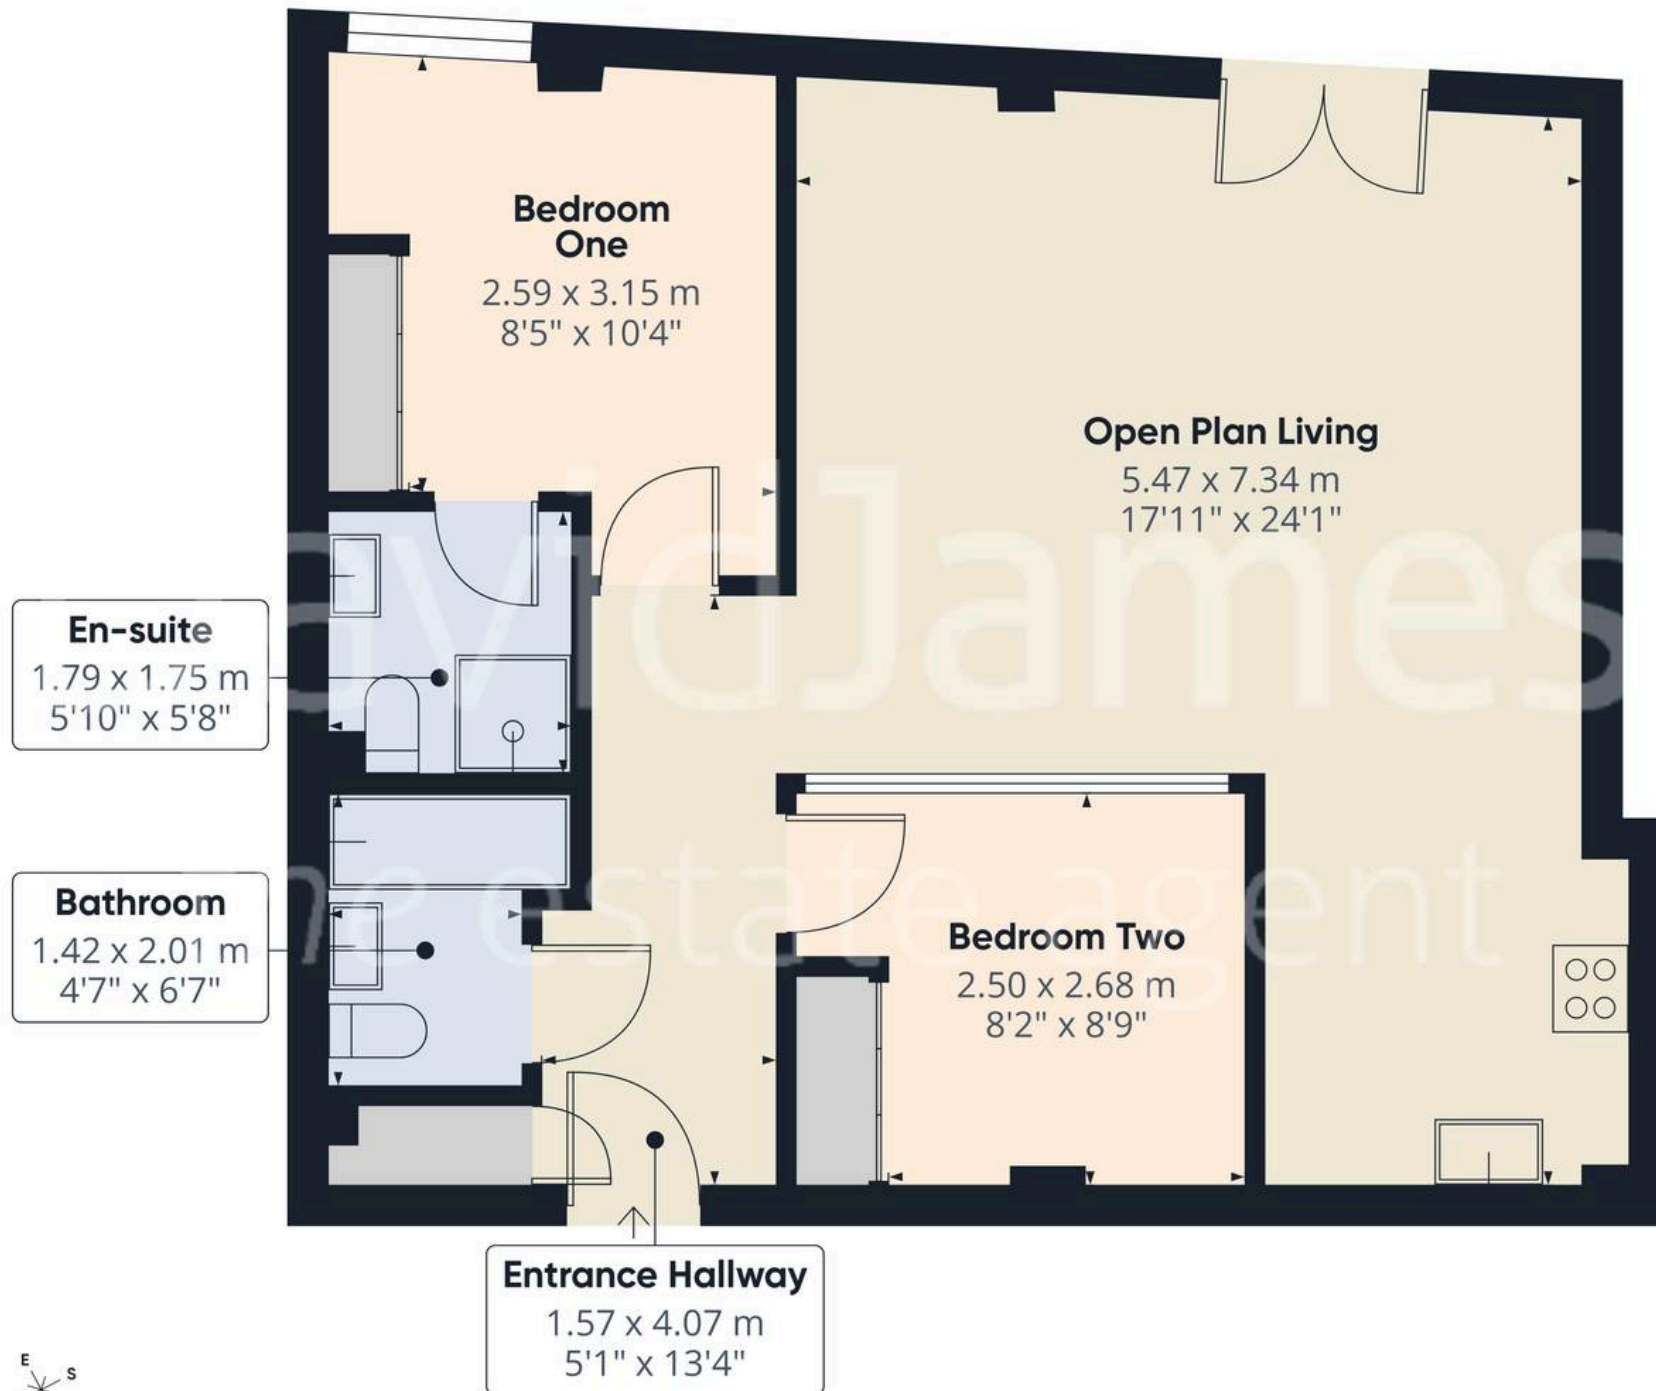

(1) Excluding balconies and terraces

Calculations reference the RICS IPMS 3C standard. Measurements are approximate and not to scale. This floor plan is intended for illustration only.

GIRAFFE360

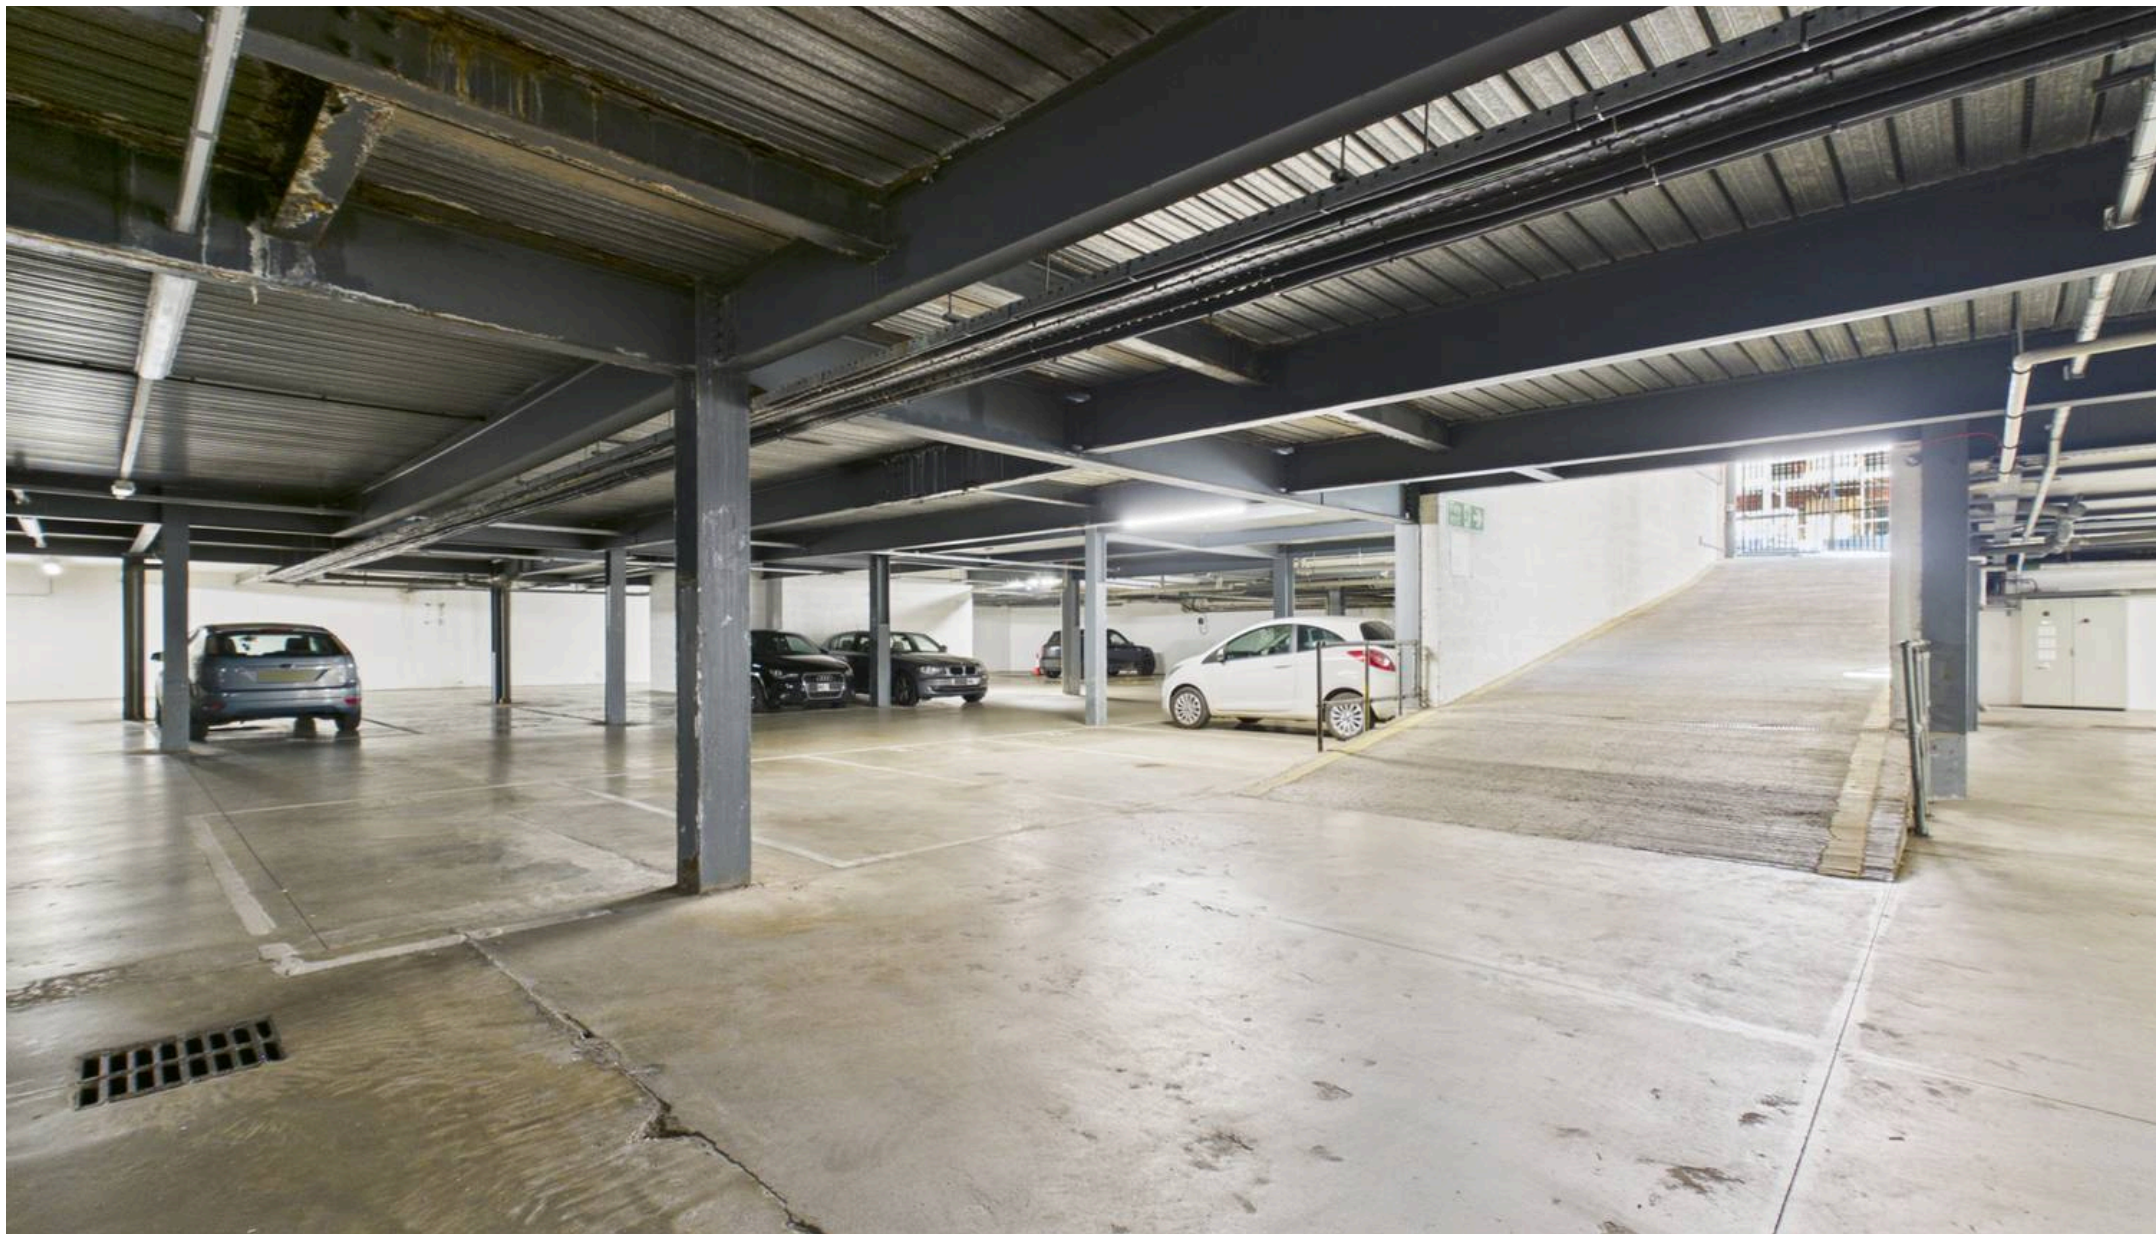

David James Estate Agents

David James Estate Agents, 45B Plains Road – NG3 5JU

0115 962 4213 • mapperley@david-james.com • www.david-james.com

These particulars are produced in good faith and are set out as a general guide only. Measurements are approximate and floor plans are for illustrative purposes only. Services have not been tested. We have established professional relationships with third-party suppliers for the provision of services to Clients, details of which can be found on the property listing page on our website.