


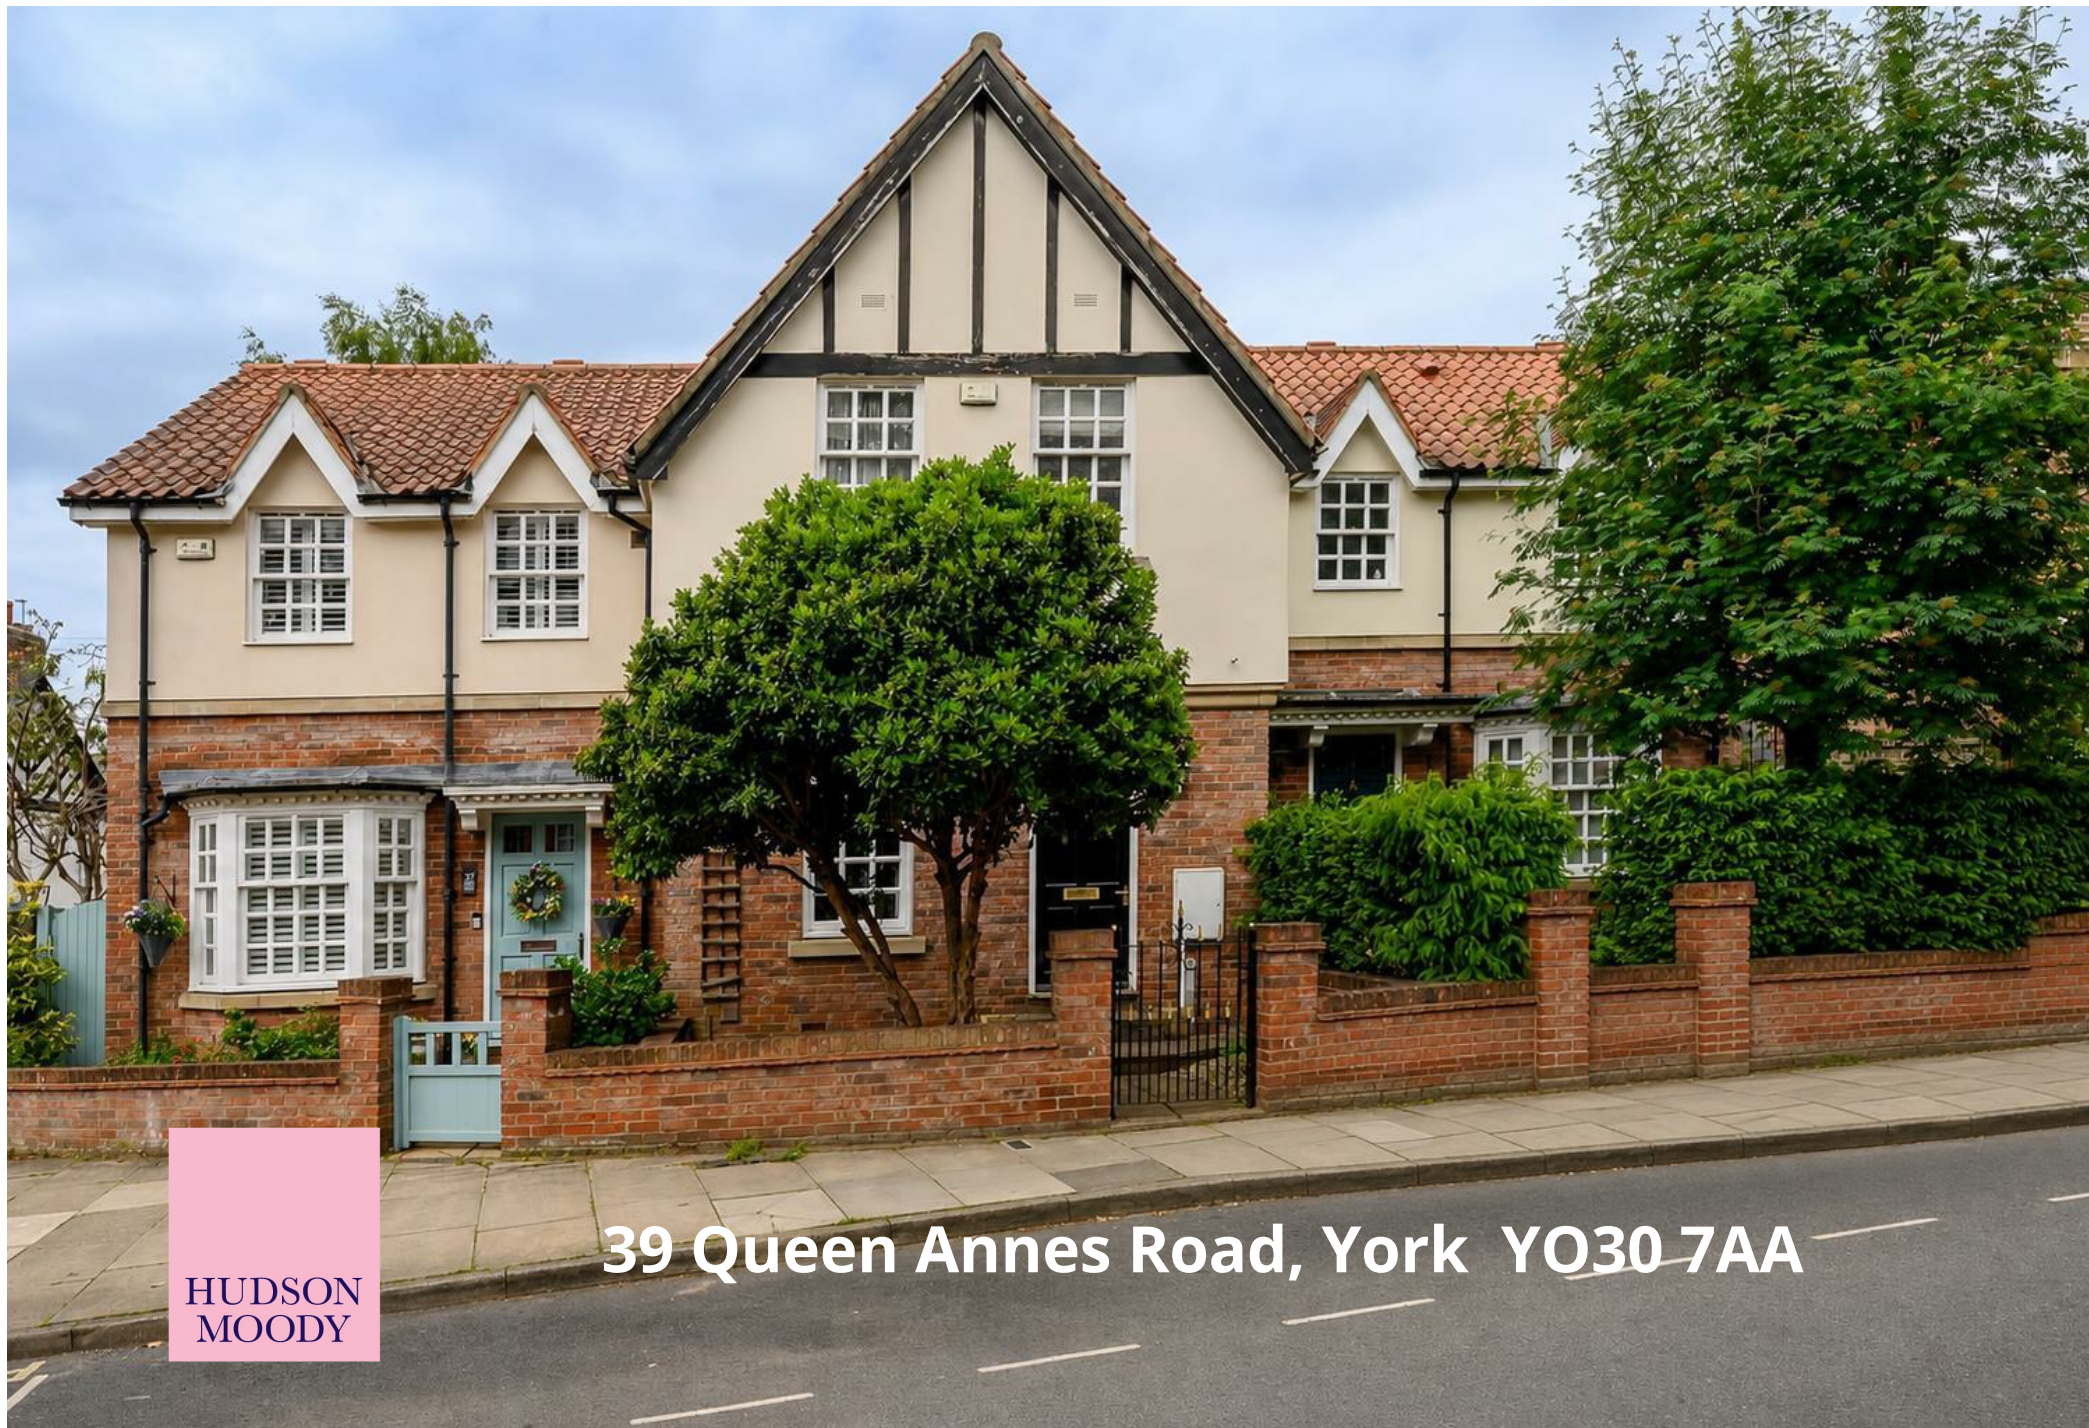

HUDSON
MOODY

39 Queen Annes Road, York YO30 7AA

An attractive, three bedroom terrace home. Situated on the enviable Queen Anne's Road, a short stroll of the city centre, and train station

- Enviale Location a Short Stroll of The Minster, and a Wealth of Local Amenities on Bootham and York Train Station
- Spacious and Bright Living Dining Room Opening onto the Garden
- Separate Kitchen with Integral Appliances
- Ground Floor WC
- Principle Bedroom with Fitted Furniture and Triple Built-In Wardrobes
- Two Further Bedrooms
- Family Bathroom
- Good Sized Low Maintenance Garden
- Off Street Parking Space
- No Onward Chain


Guide Price £395,000

Tenure: Freehold

Council Tax Band: D

39 Queen Anne Road

Approximate Gross Internal Floor Area = 67.3 sq m / 725 sq ft

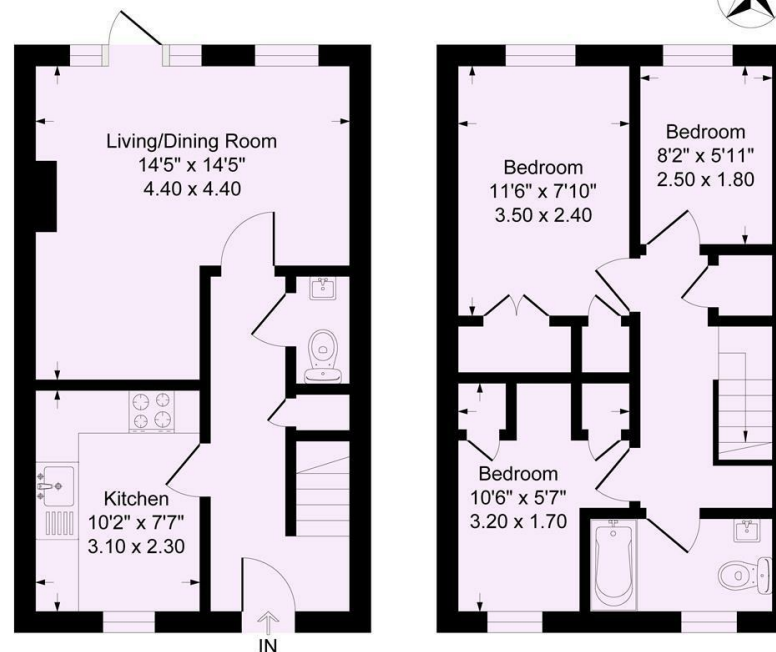

Ground Floor

First Floor

Illustration for identification purposes only, measurements are approximate, not to scale.






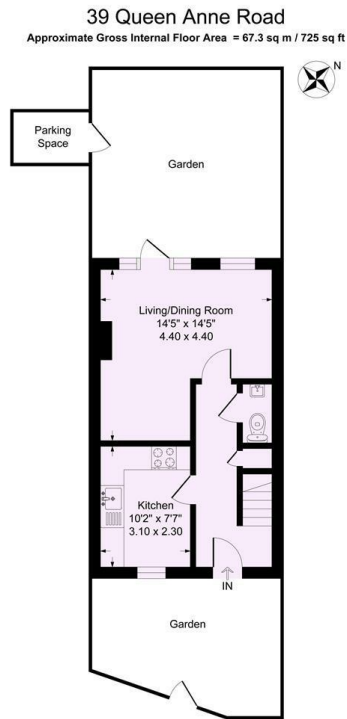


Illustration for identification purposes only, measurements are approximate, not to scale.

Energy Efficiency Rating		
	Current	Potential
Very energy efficient - lower running costs		
(92 plus) A		
(81-91) B		
(69-80) C		
(55-68) D		
(39-54) E		
(21-38) F		
(1-20) G		
Not energy efficient - higher running costs		
England & Wales	EU Directive 2002/91/EC	

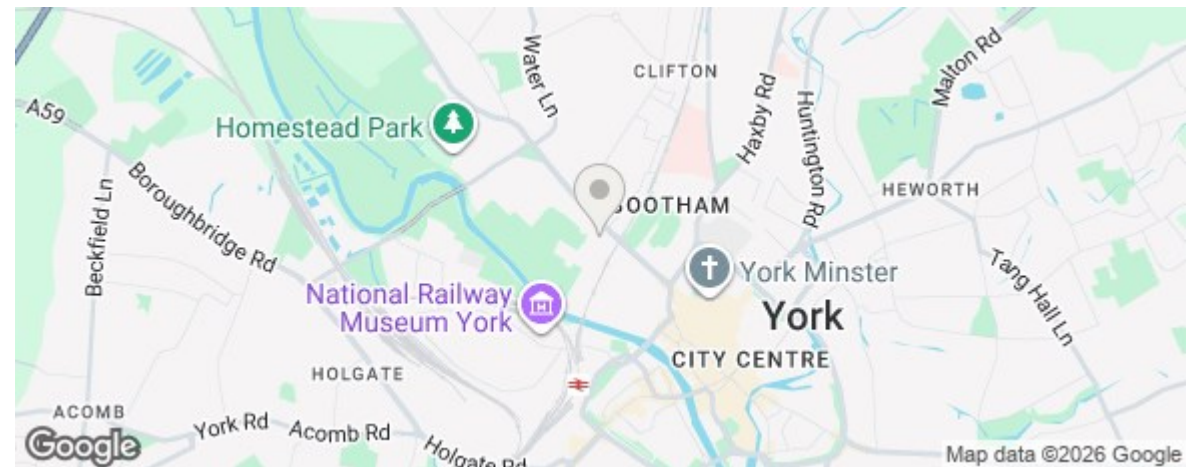

**HUDSON
MOODY**

IMPORTANT NOTICE

1. These particulars have been prepared as accurately and as reliably as possible, but should not be relied upon as 'statement of fact'. If there is any point which is of particular importance to you, please contact the office and we would be pleased to check the information. Please do so particularly if contemplating travelling some distance to view the property.
2. We have not tested any services, appliances, equipment or facilities and nothing in these particulars should be deemed to be a statement that they are in good working order, or that the property is in good structural condition or otherwise.
3. Any areas, measurements, floor plans or distances referred to are given as a guide only and are not precise.
4. Purchasers must satisfy themselves by inspection or by otherwise regarding the items mentioned above and as to the correctness of each of the statements contained in these particulars.
5. No person in the employment of Hudson Moody has any authority to make or give any representation or warranty whatsoever in relation to this property or these particulars nor enter into any contract relating to the property on behalf of the vendor.
6. All buyers are asked to complete an online AML check through HIPLA, at their own expense, at the time of their offer to purchase a property being accepted and before the Memorandum of Sale can be issued.

**58 Micklegate
York
YO1 6LF**

01904 650650

property@hudson-moody.com