

69 The Shearers

Bishop's Stortford

Council Tax band: E

Tenure: Freehold

- Six bedroom family home
- Chain free
- Five reception rooms
- Driveway & double garage
- Three ensuites
- Located within the sought after St Michael's Mead development
- Short walk to Southern Country Park



Entrance Hall

Study

7' 5" x 11' 9" (2.25m x 3.58m)

WC

Snug

13' 5" x 11' 9" (4.10m x 3.58m)

Family Room

13' 5" x 16' 5" (4.10m x 5.00m)

Kitchen

18' 8" x 18' 8" (5.70m x 5.68m)

Dining / Garden Room

16' 6" x 11' 9" (5.04m x 3.58m)

Utility

Internal Garage

16' 6" x 16' 0" (5.04m x 4.87m)

Bedroom

20' 6" x 11' 4" (6.25m x 3.46m)

Ensuite Bathroom

Bedroom

13' 6" x 11' 1" (4.11m x 3.37m)

Ensuite Shower Room

Bedroom

19' 1" x 12' 6" (5.82m x 3.82m)

Bedroom

11' 6" x 7' 8" (3.51m x 2.34m)

Bedroom


11' 6" x 8' 1" (3.51m x 2.47m)

Bathroom

Primary Bedroom





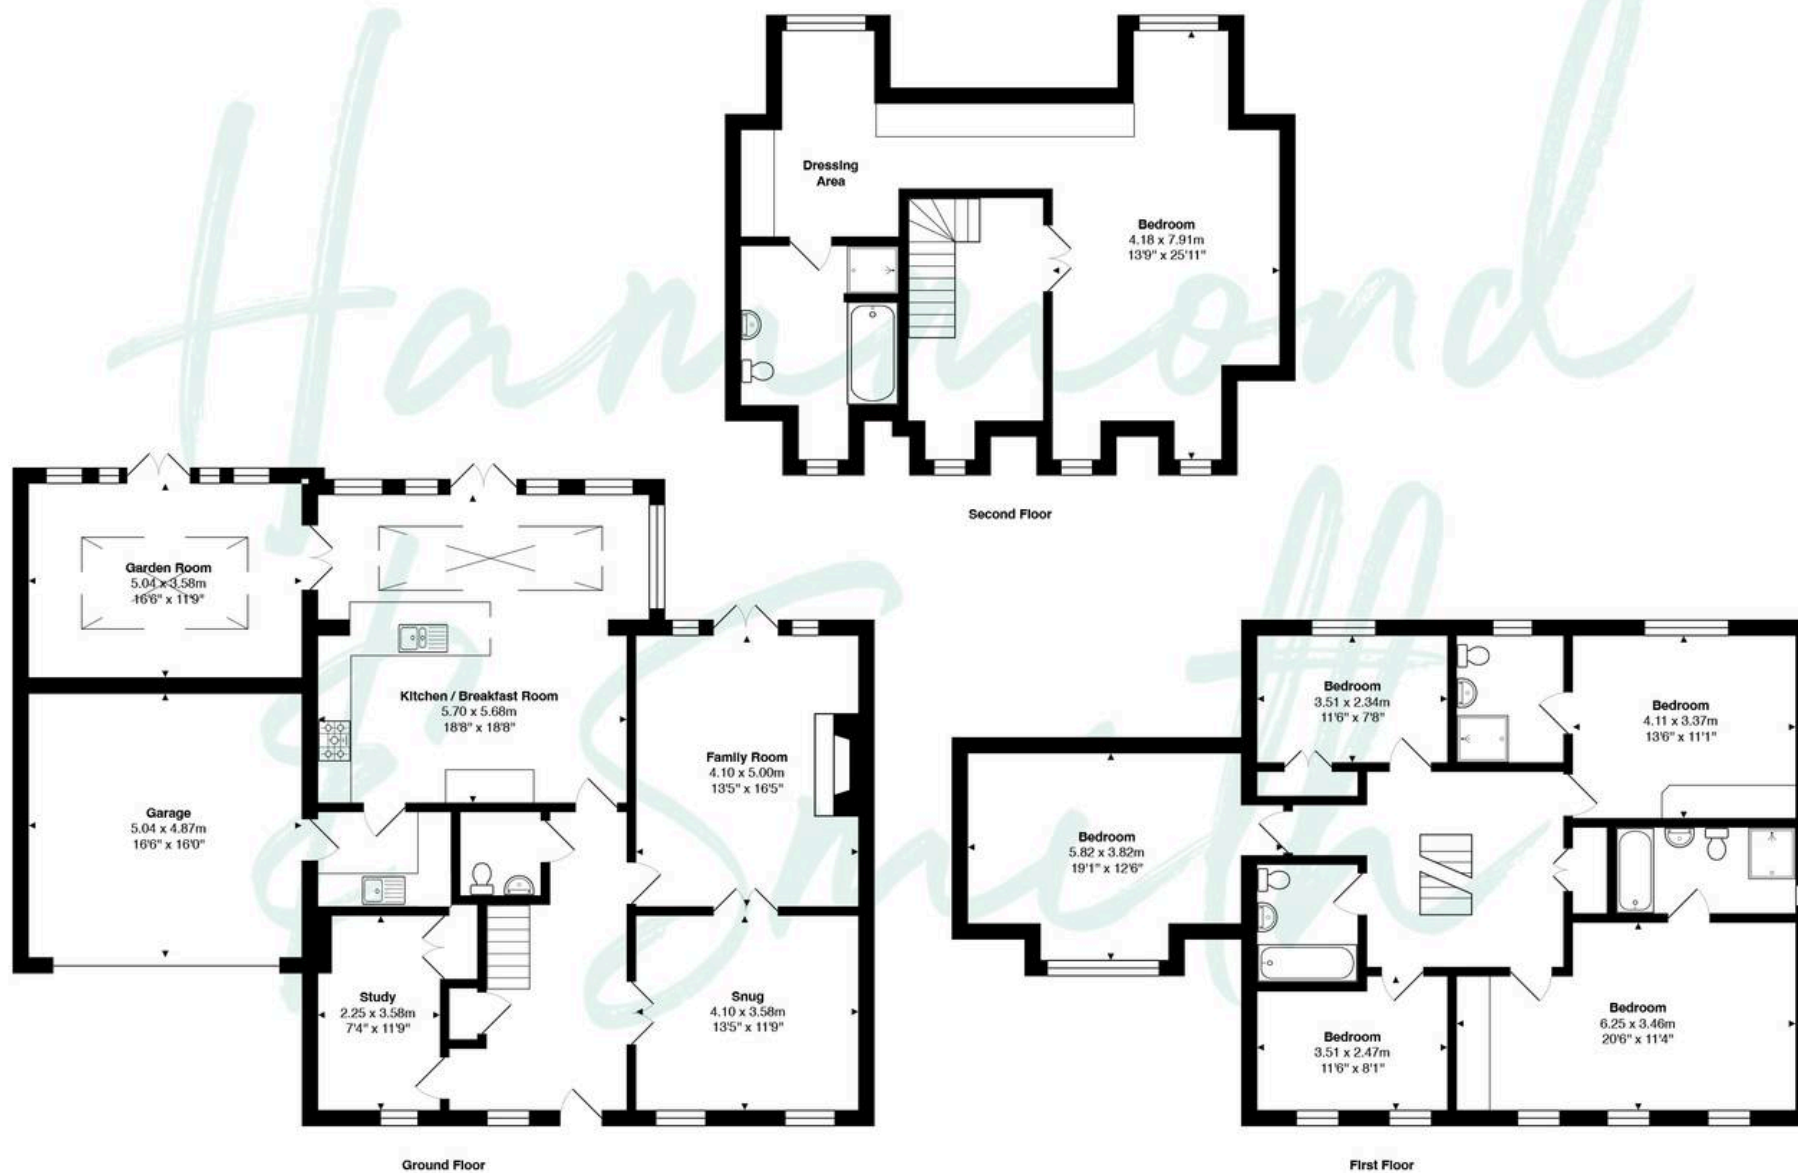

Total Area: approx. 318.1 m² ... 3424 ft²

THE FLOORPLAN IS FOR ILLUSTRATIVE PURPOSES ONLY AND IS NOT TO SCALE.
Measurements and features are approximate and may differ from the actual property. Verify all details independently; no liability is accepted for errors or omissions.

Property marketing provided by www.fotomarketing.co.uk