


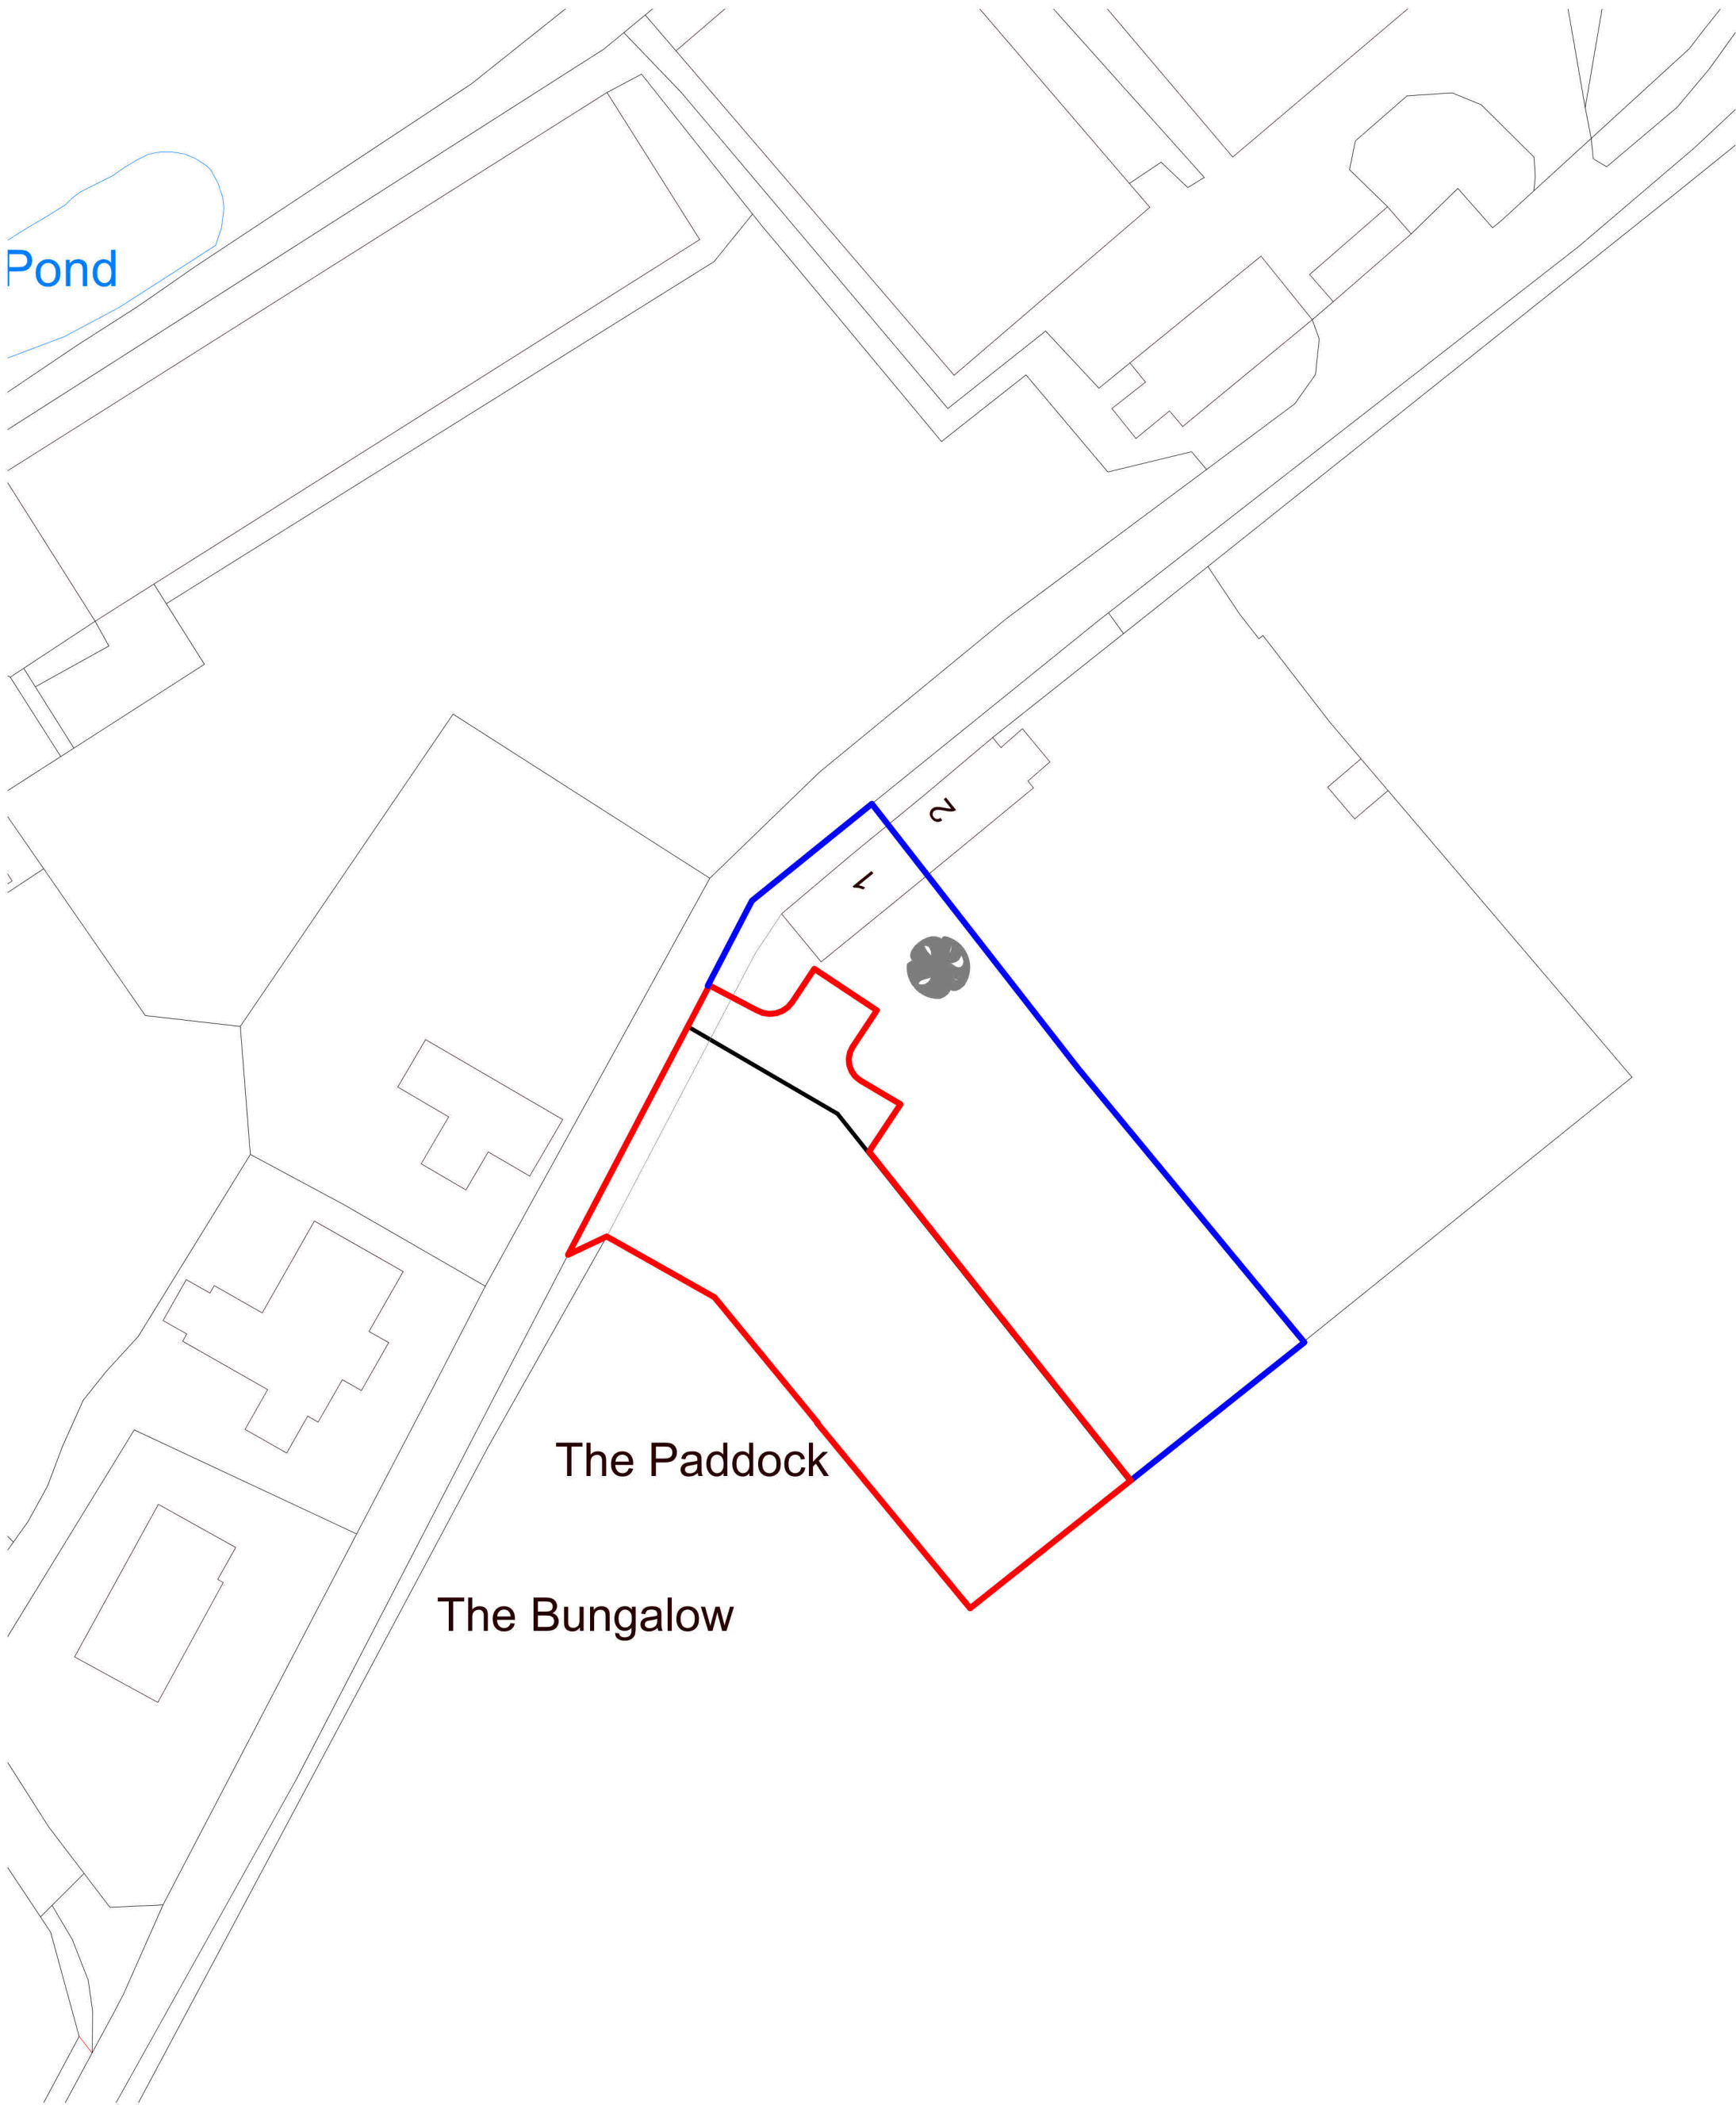

24/00070/PPP
05.04.2024

Scottish Borders Council
Town And Country
Planning (Scotland) Act
1997

APPROVED

subject to the
requirements of the
associated Decision
Notice

Disclaimer:
This generation of drawings is for the stated purpose only and should not be
used for any other purpose without the originators consent.
Do not scale from this drawing, use noted dimensions only.

Rev	Description	Dr'n	Date
P01	Initial for discussion	SA	20.11.23
P02	Boundary	SA	29.11.23
C01	PPP	SA	15.12.23
P03	Parking position	SA	18.12.23
C02	PPP	SA	18.12.23

- Site boundary
- Land in ownership of applicant
- Removals

CSY
ARCHITECTS

CLIENT: Susan
Kinnear

PROJECT: Land South of 1 Netherwells

TITLE: Location Plan

CSY JOB: 10423

SCALE: 1 : 500@A2

REV: C02

NUMBER: 10423-CSY-XX-XX-D-A-1201

CSYARCHITECTS.COM



0m 10m 20m 30m 40m 50m

VISUAL SCALE 1:500