



5 Kirk Brae, Markinch – KY7 6DS


Glenrothes

Offers Over **£195,000**





home sweet home
estate agents
your local property experts

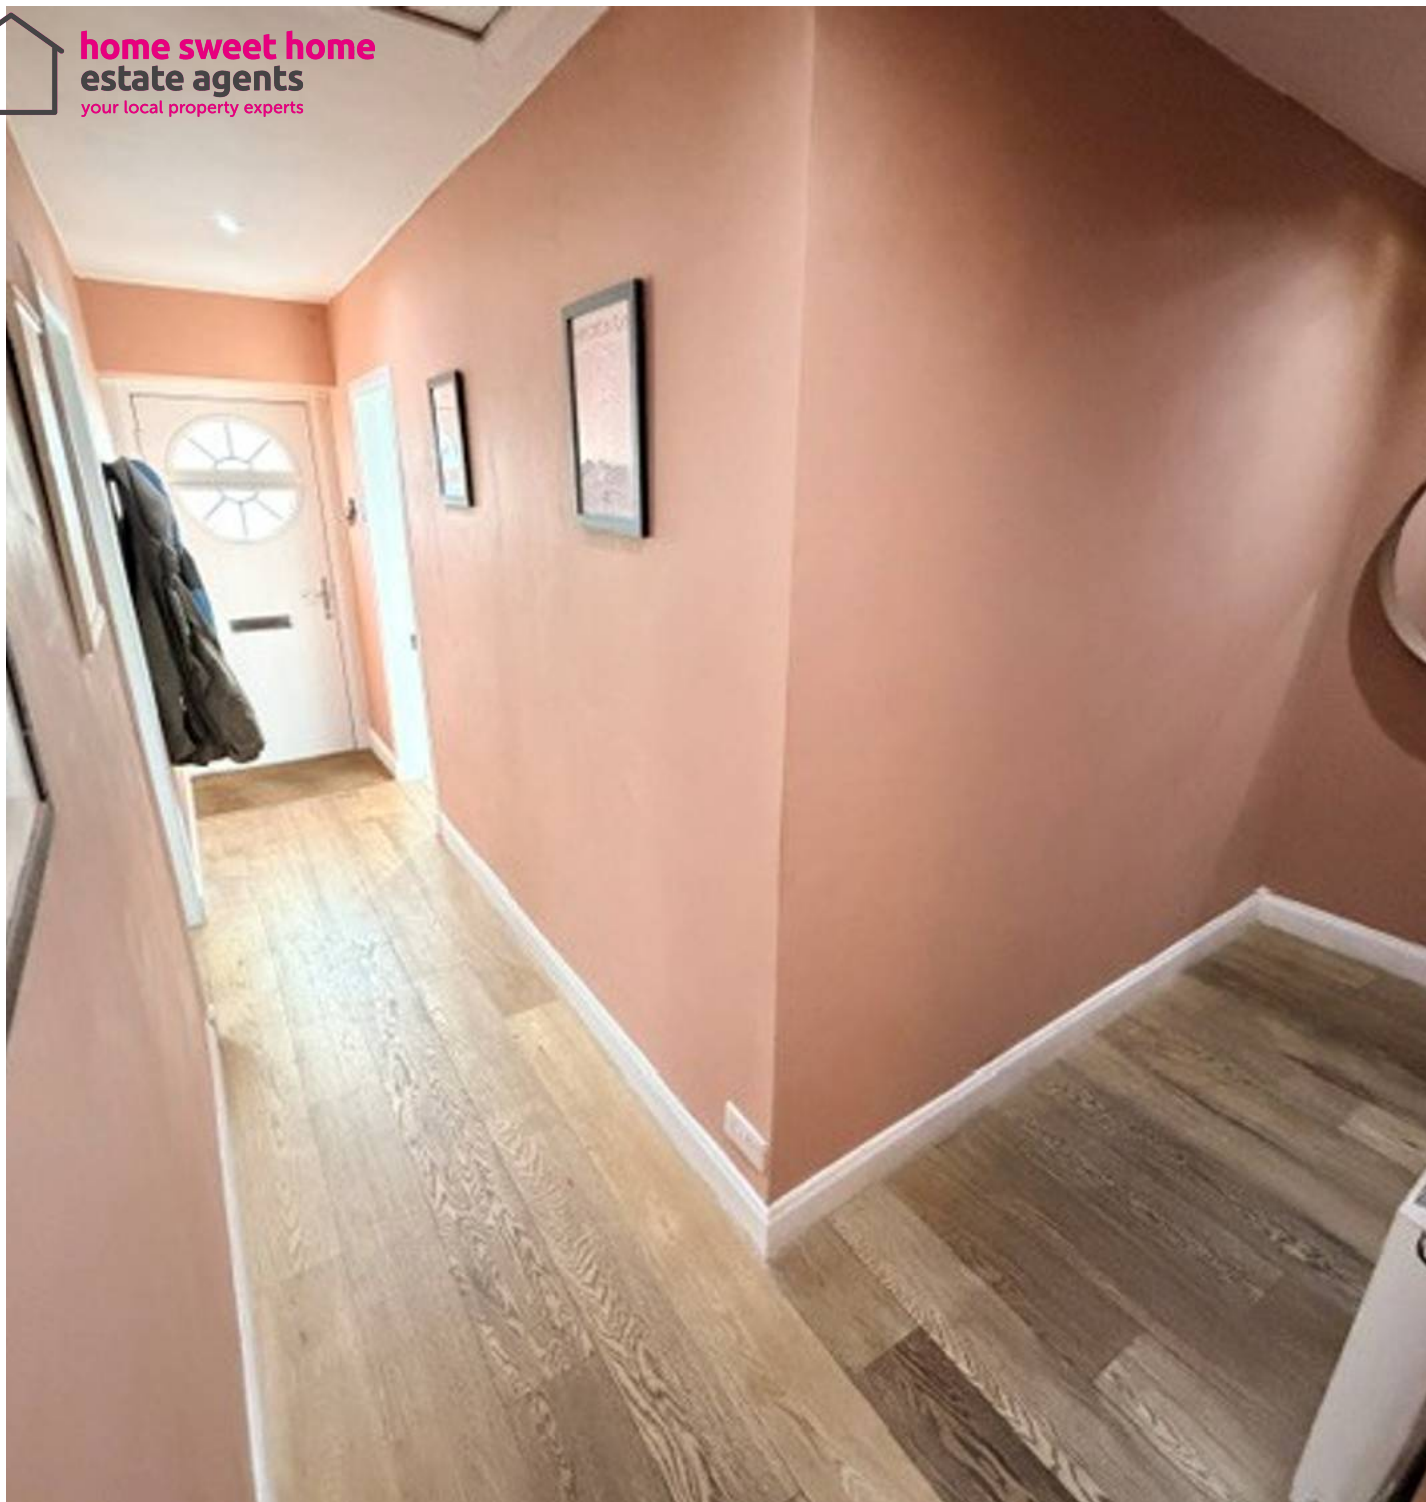

5 Kirk Brae

Markinch, Glenrothes

Beautifully modernised 2 double bedroom end terrace cottage in central Markinch. Spacious with fireplaces, modern kitchen, utility, shower room, gardens, DG, GCH. EPC D. Home Report £200,000.

Council Tax band: C

Tenure: Freehold

EPC Energy Efficiency Rating: D

EPC Environmental Impact Rating: D

- TRADITIONAL EXTENDED END TERRACED COTTAGE
- TWO DOUBLE BEDROOMS WITH FIREPLACES
- SITTING ROOM WITH 2 X FRENCH DOORS
- MODERN FITTED KITCHEN & UTILITY ROOM
- MODERN SHOWER-ROOM
- ENCLOSED GARDEN
- DG 2024 - GCH 2021 - EPC D - HOME REPORT £200,000
- VIEWING HIGHLY RECOMMENDED
- CHURCH ASPECT & PERIOD FEATURES





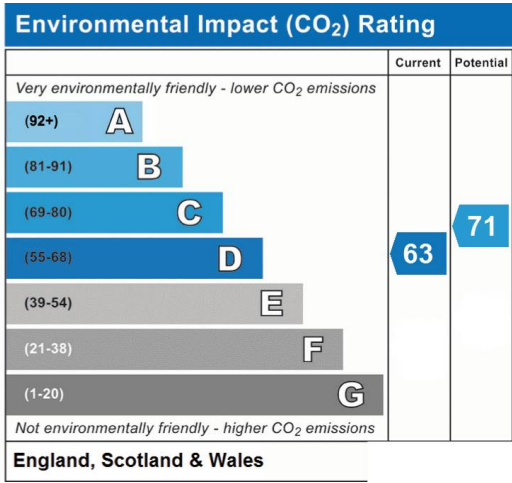




Illustration for identification purposes only, measurements are approximate, not to scale. Fourlabs.co © (ID1335176)

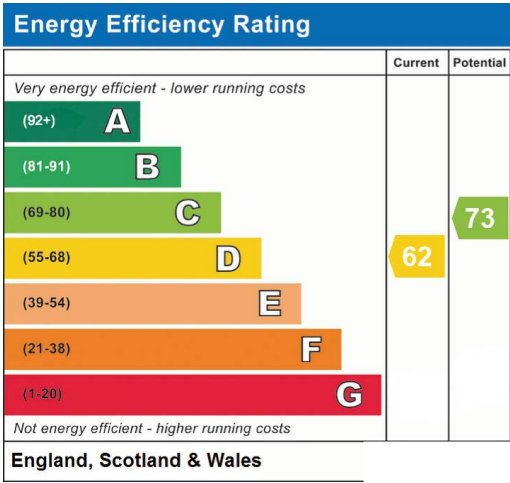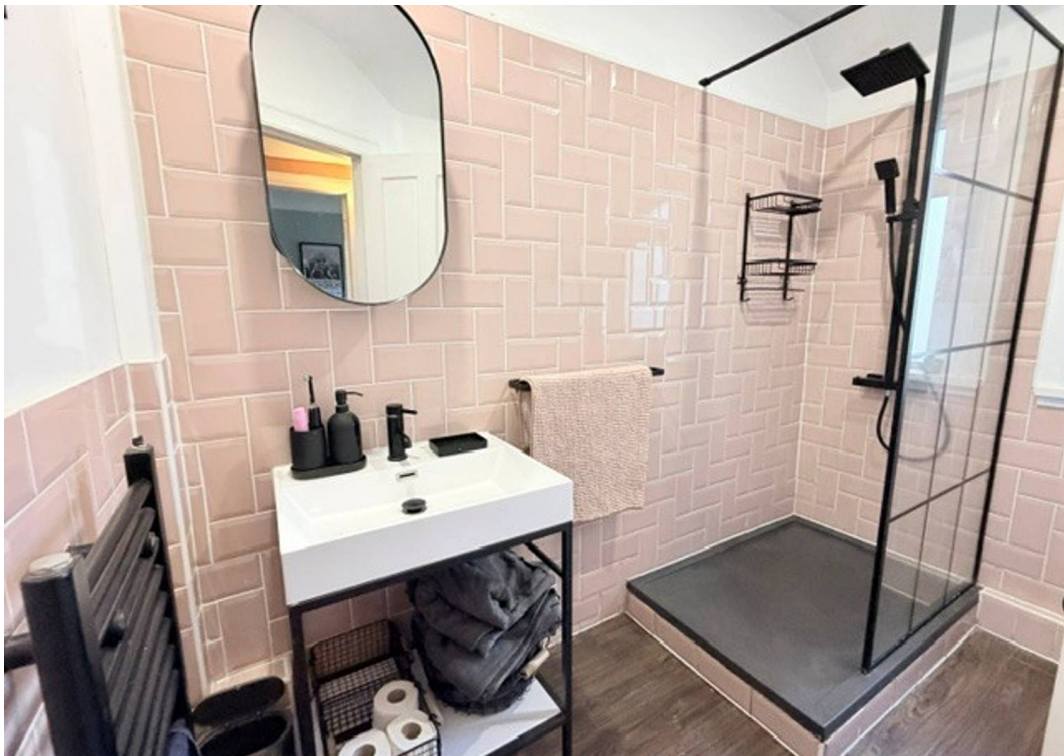

home sweet home
estate agents
your local property experts