



The Old Coach House







The Old Coach House

Lundy View, Northam, Devon, EX39 1BE

Beach/Amenities walking distance, Appledore 2.5 miles, Bideford 2.3 miles

A superb detached former coach house (3428 sq ft) enjoying coastal views and high degree of privacy

- Detached Period House
- Two double garages (space for 4 cars)
- Tucked-away location
- Would suit dual occupation/Air bnb
- Same family ownership since 1968
- A true hidden gem
- Panoramic coastal views
- No onward chain
- Workshop (Space for 3 classic cars)
- Freehold, Council Tax Band G

Offers In Excess Of £799,950

Stags Bideford

4 The Quay, Bideford, Devon, EX39 2HW

01237 425030 | bideford@stags.co.uk

The London Office

40 St James's Place, London, SW1A 1NS

020 7839 0888 | enquiries@tlo.co.uk



SITUATION


Positioned in a private and elevated location, enjoying some of the best coastal views on the North Devon Coast, with stunning views and sunsets over Westward Ho! across the Northam Burrows to the Taw and Torridge estuary, Saunton Sands and out towards the Atlantic Ocean, with Lundy island visible in the distance.

The Northam Burrows Country Park is under a mile away affording excellent walks along with Northam village and Westward Ho! beach all within walking distance. The village of Northam benefits from an excellent range of amenities including Post Office, small supermarket, pubs, restaurants, church, primary school, library, health and dental centre, swimming pool and gym. Appledore which is a short drive away is a quaint fishing village renowned for its historic quayside and intertwining cobbled streets with a range of amenities including a public slipway, cafes, restaurants, Post Office/ delicatessen, galleries, pubs, a hotel and a primary school. Westward Ho! village is within walking distance and is a popular seaside tourist destination all year round with a further and wider range of diverse and popular Italian, Thai and Moroccan restaurants. The South West Coast Path, popular with walkers, gives stunning vistas of the rugged North Devon coastline and is within easy reach.

The port and market town of Bideford sits on the banks of the River Torridge and has a wider range of amenities including banks, butchers, various shops, pubs and restaurants, places of worship, schooling for all ages (public and private) and five supermarkets. The North Devon Golf Club is also close by, reputed to be the oldest links course in England. The regional centre of Barnstaple is approximately 11 miles away and offers all the area's main business, motorway access, train station, shopping and commercial venues. The North Devon Link Road is easily accessible with Tiverton around 50 minutes, Tiverton Parkway offers a fast service of trains to London Paddington in a further 2 hours and Exeter is about 32 miles away.

DESCRIPTION

A wonderful opportunity to acquire a detached former coach house in this quiet tucked-away location enjoying fantastic coastal views. We understand the property dates back to circa 1850, is not listed and has been in the same family for over 50 years. In more recent years it has been subject to extensive renovation and improvement, combining tasteful and quality 21st century refinements with many original character features. The accommodation is spacious and very flexible with the possibility for dual occupancy or rental income, with potential to create a self-contained annexe/Airbnb at the end of the house. Externally the property benefits from a gated entrance to ample off-road parking, two double garages housing 4 cars, a workshop building divided into three rooms which is suitable for working on multiple classic cars, a further outbuilding and a private walled garden.

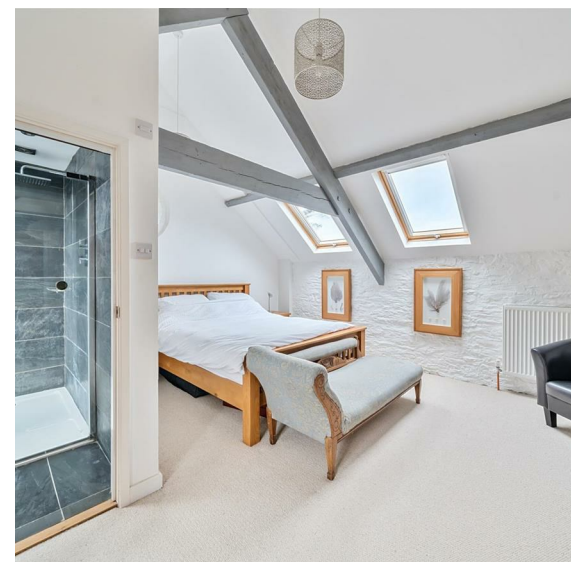



ACCOMMODATION

Double doors open to a porch and onto the spacious entrance hall fitted with oak flooring and the staircase with oak and glass balustrade rising to the first floor. From here is access to a utility room with space for appliances and a shower room with natural slate flooring, a double shower, WC and twin bespoke hand wash basins. On from here is possibly the most impressive area of the house which is the superb kitchen dining room with an extensive range of contemporary kitchen units and a large central island unit. There is a range of integrated Bosch appliances including induction hob, ovens and space for an American style fridge freezer. The oak flooring continues into the adjacent family cinema room with built-in bookshelves. There is also a door leading out to a decked area enjoying fine views. The main living room is open plan with the kitchen and is equally impressive, having original herringbone flooring, a large open chimney breast with inset wood-burning stove and bi-folding doors that open to the secluded courtyard garden. From here is access to an inner hall which leads to the annexe which has its own entrance and, on the ground floor is a living room, kitchenette, a utility/store room plumbed for a potential shower room and stairs up to a double bedroom with stylish en-suite shower room with WC and twin basins. There is also a current study which could be turned into bedroom 6.

On the first floor there are four impressive bedrooms including the principal, which has a vaulted ceiling with 'A' frame wooden beams and a stylish en-suite shower room. Bedrooms 2 and 4 have fabulous coastal views and bedroom 3 a walk-in wardrobe and an en-suite shower room with WC and twin basins. The family bathroom mirrors many of the other bathrooms and includes slate flooring, WC, side panel bath and sink.

OUTSIDE

The property is approached via electric gates and over a driveway that provides ample off-road parking which leads to two double garages to the side of the property. To the front of the property is the walled garden which enjoys a sunny aspect and is the perfect place for alfresco dining / entertaining. There is also a workshop building divided into three rooms which is suitable for working on classic cars or other activities as well as a further outbuilding. The majority of the garden is to the left-hand side of the property and has lawned areas along with a range of mature plants, shrubs and trees giving the property a real sense of privacy, security and seclusion.

SERVICES

All mains connected. Gas central heating.

According to Ofcom, Superfast broadband is available at the property and mobile signal is likely with EE, Vodafone, O2 and Three. For further information please see the Ofcom website.


DIRECTIONS

What3words:///danger.unique.closet

Postcode: EX39 1BE (Not to be relied upon).

Approximate Area = 3428 sq ft / 318.4 sq m
Limited Use Area(s) = 133 sq ft / 12.3 sq m
Garage = 676 sq ft / 62.8 sq m
Outbuildings = 696 sq ft / 64.7 sq m
Total = 4933 sq ft / 458.3 sq m

For identification only - Not to scale

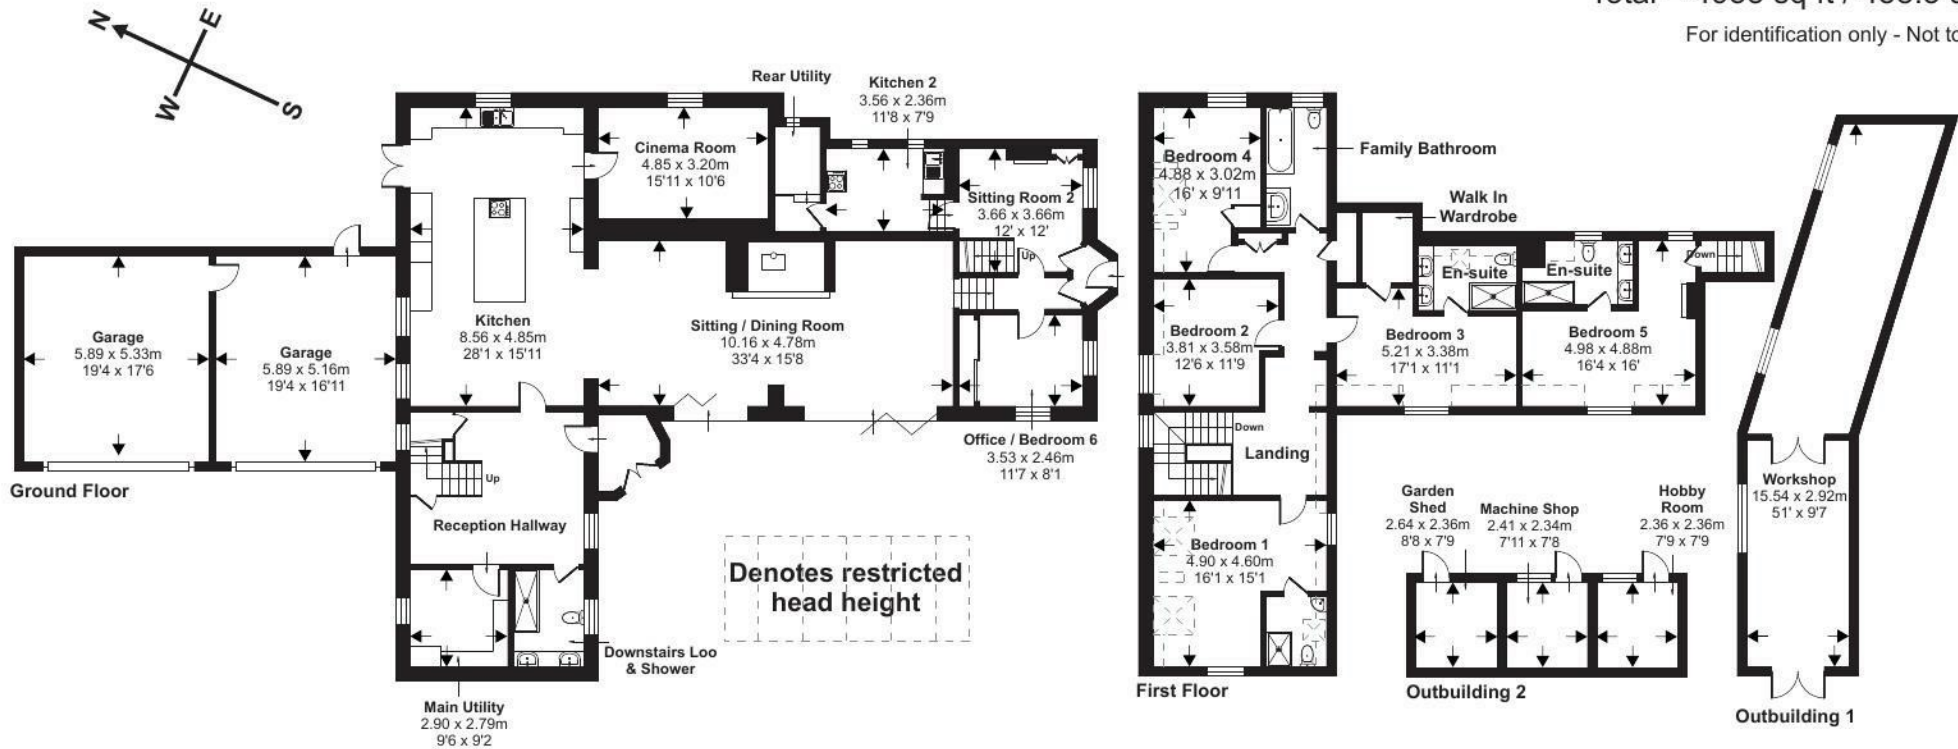

Floor plan produced in accordance with RICS Property Measurement Standards incorporating International Property Measurement Standards (IPMS2 Residential). ©nitchecom 2024.
Produced for Stags. REF: 1054646



IMPORTANT: Stags gives notice that: 1. These particulars are a general guide to the description of the property and are not to be relied upon for any purpose. 2. These particulars do not constitute part of an offer or contract. 3. We have not carried out a structural survey and the services, appliances and fittings have not been tested or assessed. Purchasers must satisfy themselves. 4. All photographs, measurements, floorplans and distances referred to are given as a guide only. 5. It should not be assumed that the property has all necessary planning, building regulation or other consents. 6. Whilst we have tried to describe the property as accurately as possible, if there is anything you have particular concerns over or sensitivities to, or would like further information about, please ask prior to arranging a viewing.

Energy Efficiency Rating		
	Current	Potential
Very energy efficient - lower running costs		
(92 plus) A		
(81-91) B		
(69-80) C		
(55-68) D		
(39-54) E		
(21-38) F		
(1-20) G		
Not energy efficient - higher running costs		
England & Wales	70	76
EU Directive 2002/91/EC		



