



The Four Tubs, Bushey, WD23

Bushey

£675,000

Bedrooms: 4

Bathrooms: 2

Receptions: 2

A bright and spacious FOUR BEDROOM, TWO BATHROOM, TWO RECEPTION ROOM FAMILY HOME situated in a sought after residential close off Little Bushey Lane, conveniently located and within walking distance to all local shopping/transport facilities and places of worship alongside being in a great catchment area for all local schools. The property is being offered in good decorative order and benefits from: Replacement Double Glazed Windows, Has Fired Heating To Radiators, Guest Cloakroom, Living Room, Dining Room, Kitchen, Utility Room, Bedroom One With En Suite Shower Room, Three Further Bedrooms, Family Bathroom, Secluded Rear Garden, Single Garage, Off Street Parking, Communal Swimming Pool & Squash Court.

CHAIN FREE








The Four Tubs, Bushey, WD23

Approximate Area = 1382 sq ft / 128.3 sq m (excludes garage)

For identification only - Not to scale

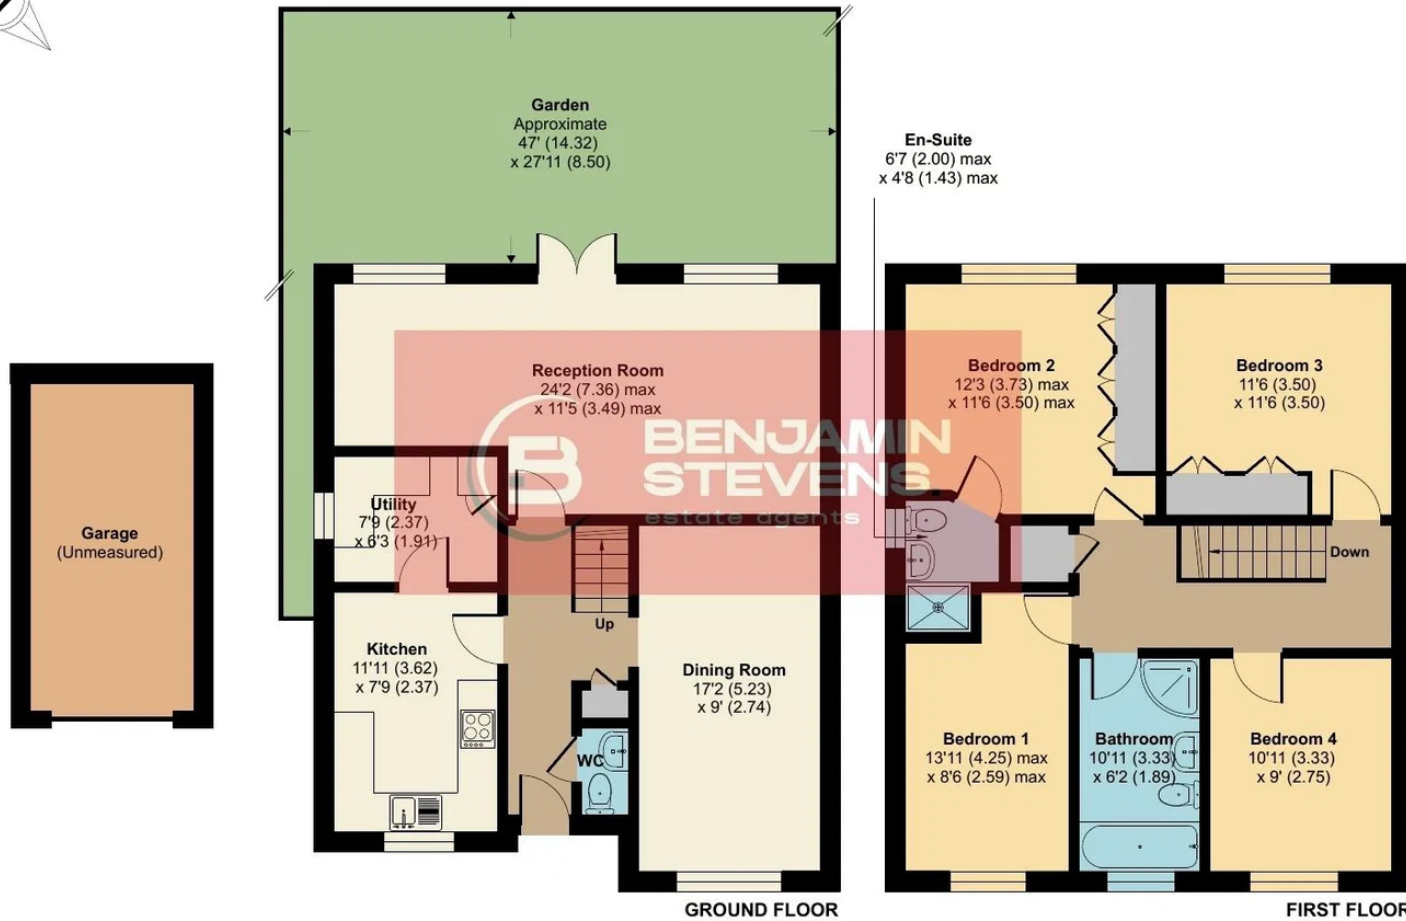

Floor plan produced in accordance with RICS Property Measurement 2nd Edition, Incorporating International Property Measurement Standards (IPMS2 Residential). © nitchecom 2026. Produced for Benjamin Stevens. REF: 1453432