

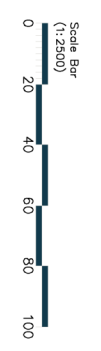


Notes:

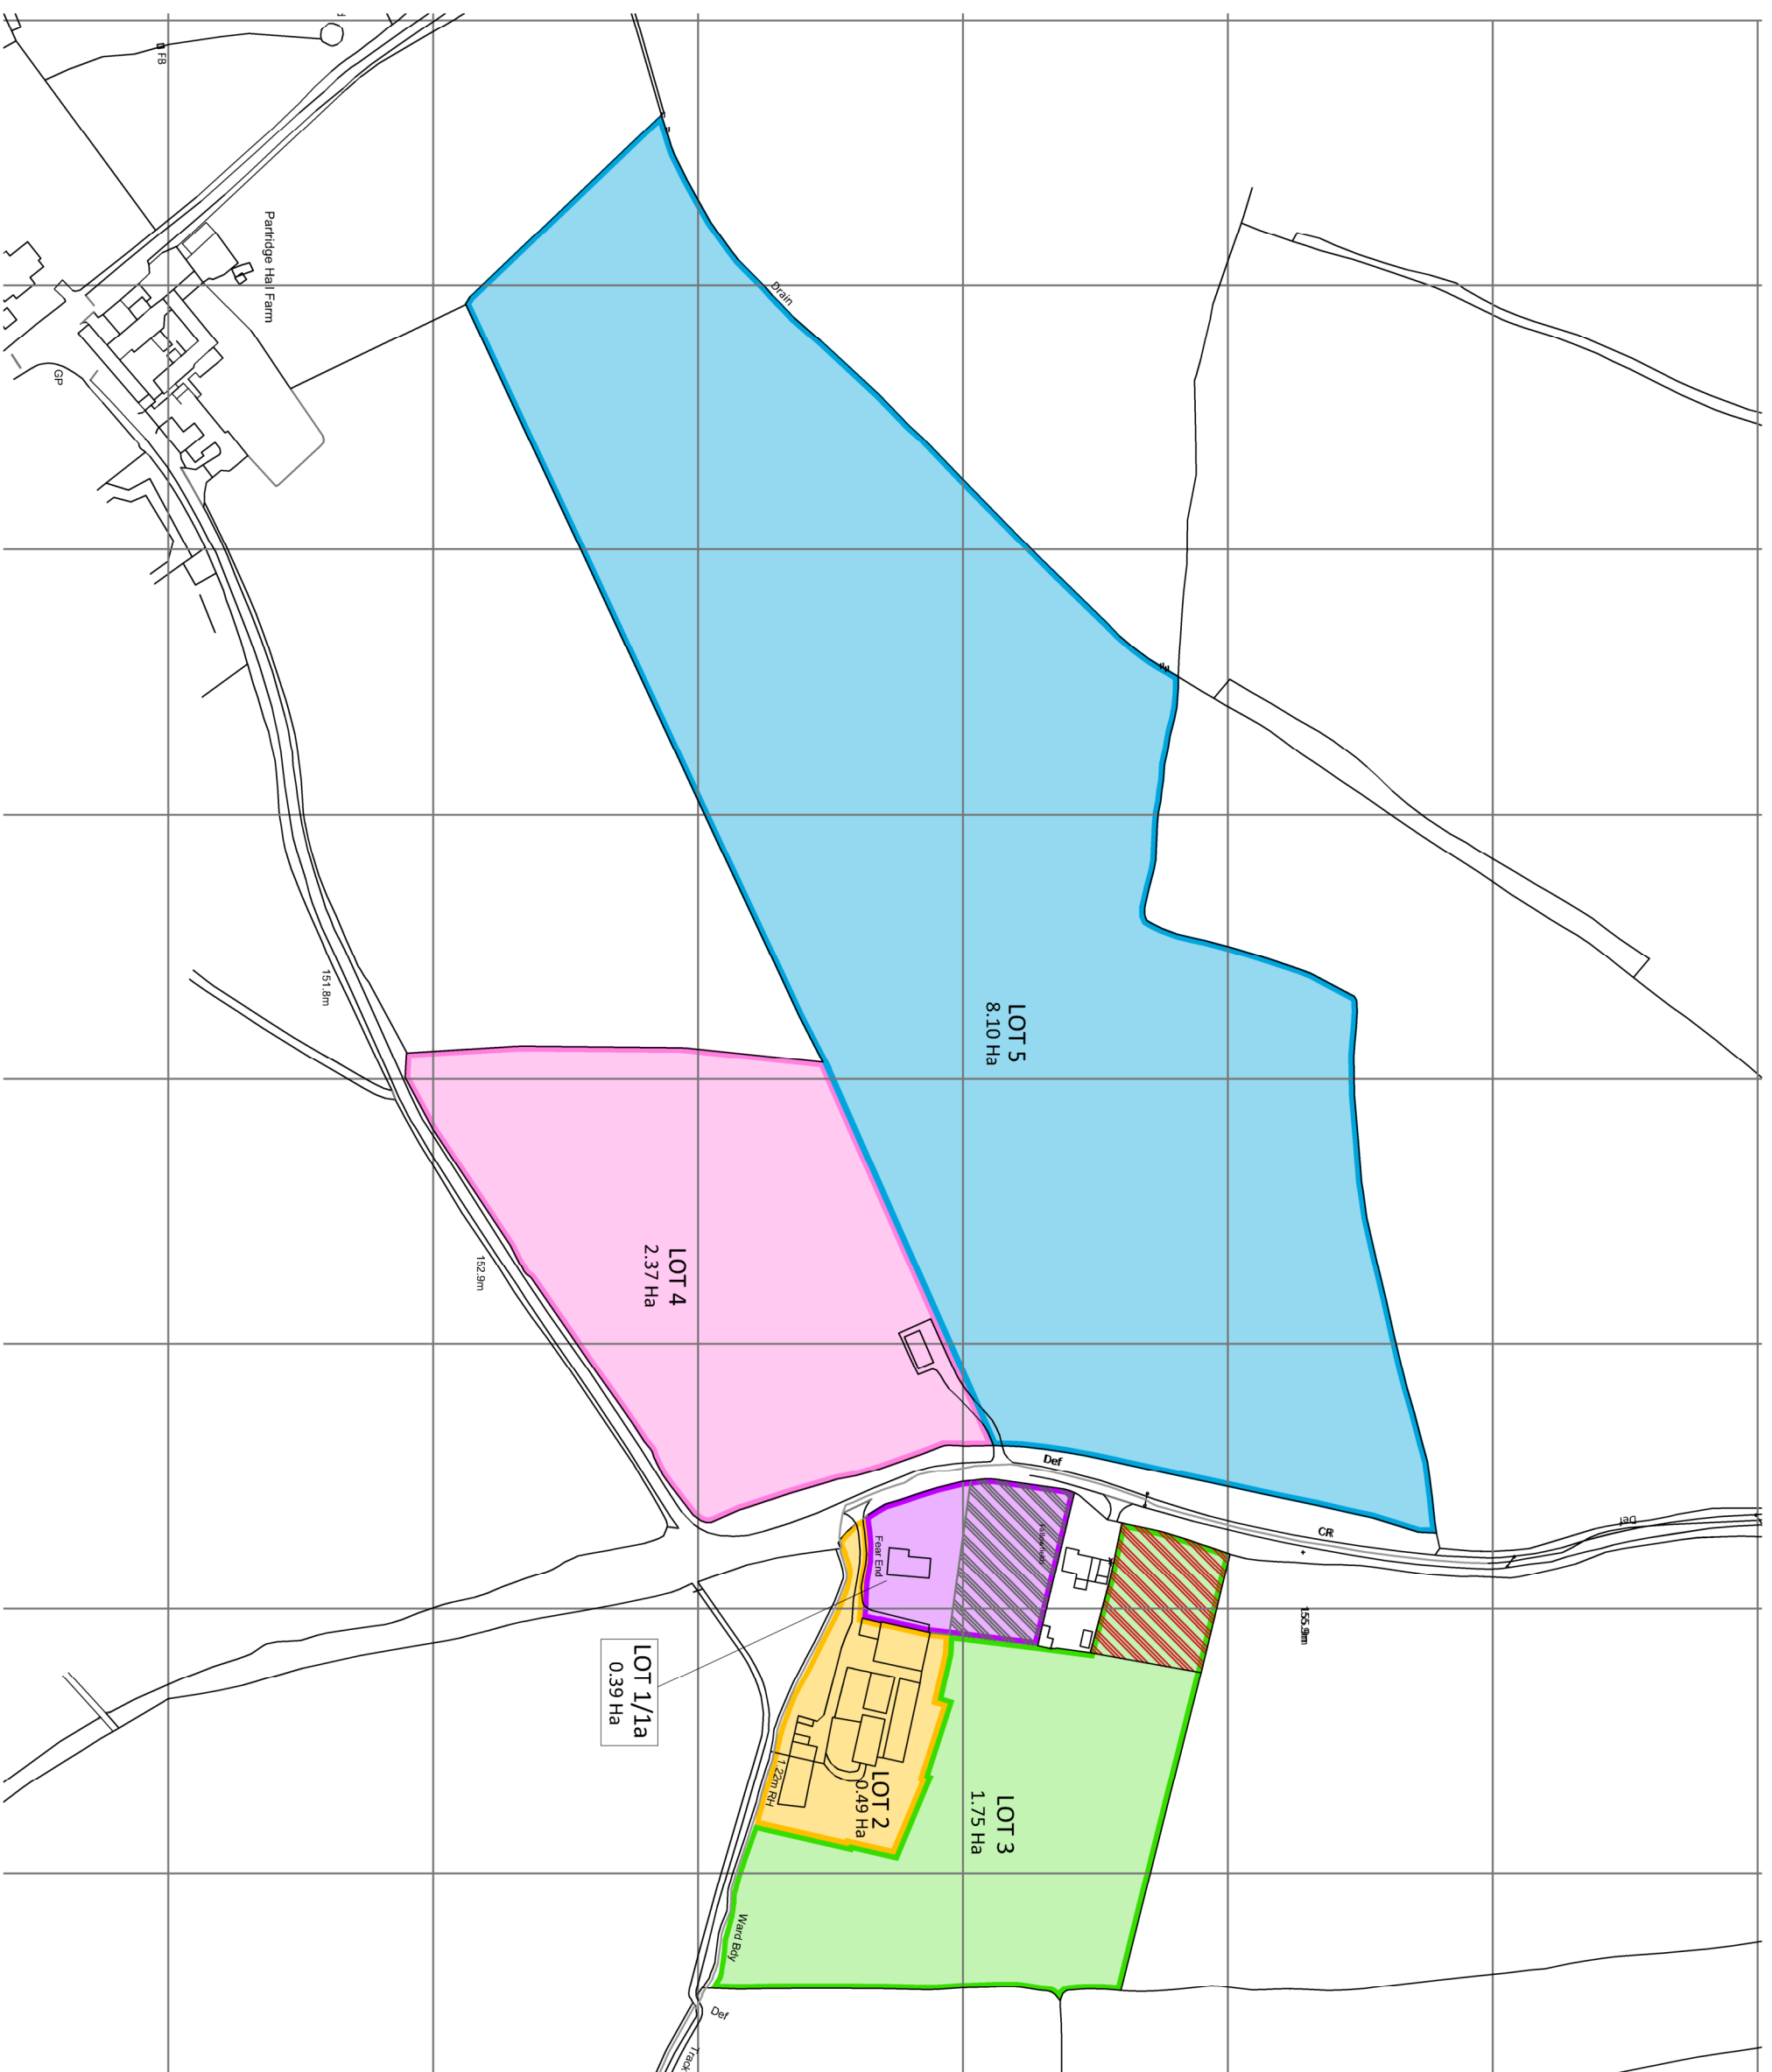

REVISION	DATE	AMENDMENT
/	11/03/26	FIRST ISSUE

ANY CHANGE SUBMITTED, USED & LAYED OUT, THE SIGNATURE SURVEYOR MUST SIGN THE DRAWING OF THE CONTRIBUTION TO THE DRAWING. THE SIGNATURE SURVEYOR MUST SIGN THE DRAWING OF THE CONTRIBUTION TO THE DRAWING. NO RESPONSIBILITY CAN BE TAKEN FOR ANY RELIANCE BASED ON THE INFORMATION CONTAINED HEREIN.

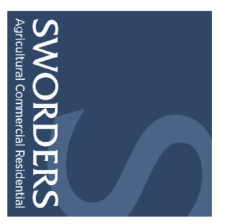

SURVEYORS PLANNERS ARCHITECTS  
 HERTFORDSHIRE | NORFOLK | WARWICKSHIRE | SOMERSET  
 Phone: (01279) 771188 | E-mail: post@sworders.com

SCHEME:  
**FEAR END**  
**BUNTINGFORD, SG9 0QY**

TITLE:  
**LOTTING PLAN**

SCALE	PAPER SIZE	DRAWN BY	CHECKED BY	DATE	REVISION
1:2500	A3L	CB	RC	11/03/26	/
CLIENT NO.	DRAWING NO.				
CAM3094	225535 LP 001				

© Copyright 2024, Sworders. All rights reserved. The contents of this drawing remain the sole property of Sworders and must not be copied or reproduced without prior permission.