



Trendle Lane

Bicknoller TA4 4EG


Price £750,000 Freehold

			E
4	3	3	EPC

Wilkie May
& Tuckwood

Floorplan

Approx Gross Internal Area
216 sq m / 2321 sq ft

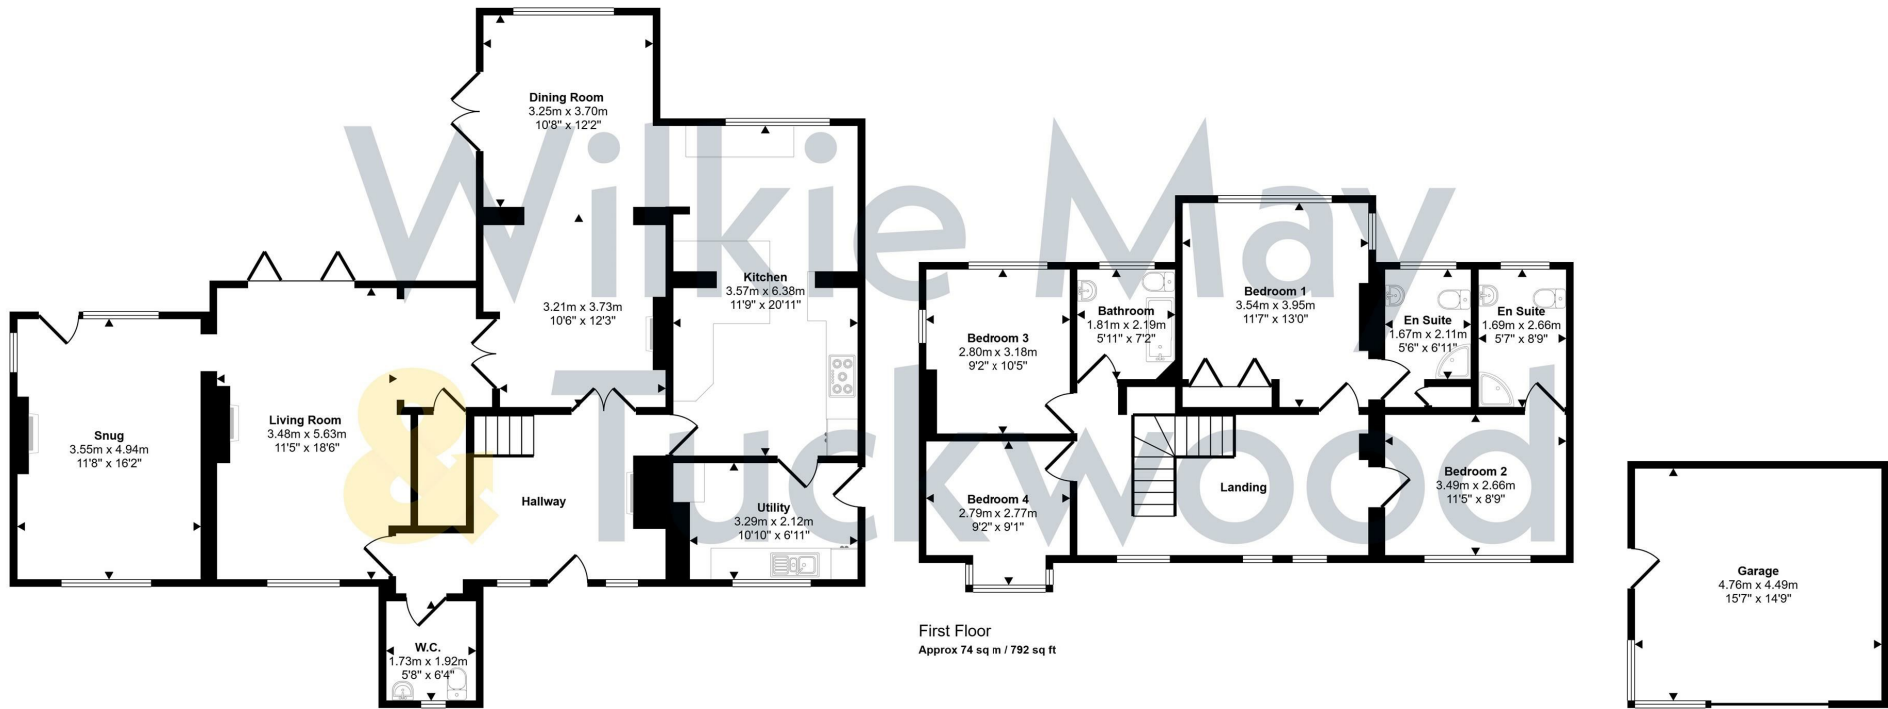

Ground Floor
Approx 121 sq m / 1299 sq ft

First Floor
Approx 74 sq m / 792 sq ft

Garage
Approx 21 sq m / 230 sq ft

This floorplan is only for illustrative purposes and is not to scale. Measurements of rooms, doors, windows, and any items are approximate and no responsibility is taken for any error, omission or mis-statement. Icons of items such as bathroom suites are representations only and may not look like the real items. Made with Made Snappy 360.

Description

A substantial and extended detached family home, situated in arguably one of West Somerset's finest villages, enjoying far-reaching views towards both the Quantock Hills and the Brendon Hills.

- Substantial Extended Family Home
- Ground Source Electric Heating
- Views to The Quantock and Brendon Hills
- Garage & Off Road Parking
- Solar Panels
- Wood Burners
- Generous Plot
- Village Location



The property comprises a detached and extended family home, offering spacious and versatile accommodation arranged over two floors. The house benefits from ground source electric heating, together with modern electric heaters, solar panels and wood burners. Standing within a generous plot and enjoying a high degree of privacy, the property is available with No Onward Chain.

The accommodation in brief comprises; Hardwood door into the spacious Entrance Hall; with attractive wood burner set on a quarry tiled hearth. Door into Downstairs WC; with double aspect comprising two bespoke stained glass windows, low level WC, circular washbasin on an oak countertop with double cupboard under, hatch to single storey roof space. Living Room; with double aspect and far reaching views to both the Quantock and Brendon Hills, bi-folding doors to the covered decking area, wood burner inset into chimney breast with slate hearth and polished stone surround and mantelpiece, understairs storage cupboard with ground source heat pump. Snug; with triple aspect again with far reaching views to both the Quantock and Brendon Hills with bi-folding doors, hard wood oak engineered flooring, Calor gas cream wood burner with reclaimed oak surround and mantelpiece over. Dining Room; with double aspect, lantern roof, views to the Brendon Hills, feature fireplace with granite hearth and wooden mantelpiece over, double French doors leading to the decking area. Kitchen; with aspect to rear, oak engineered flooring, fitted kitchen with marble effect worktops, inset composite sink and drainer with mixer tap over, fitted electric double oven, five ring induction hob, integrated dishwasher, integrated fridge, integrated freezer. Door into Utility Room; aspect to front, hard wood door to side, countertops to match the kitchen with inset composite sink and drainer, mixer tap over, space and plumbing for washing machine, cream cupboards to match the kitchen.

Stairs to spacious Landing; with views to the Quantock Hills, hatch to principal roof space, oak balustrades. En-Suite Principal Bedroom; aspect to rear overlooking the farmland and views to the Brendon Hills, fitted wardrobes. Door to En-Suite Shower



Room; with corner shower cubicle, tiled surround, thermostatic mixer shower over, low level WC, pedestal wash basin, shaver point. En-Suite Bedroom 2; aspect to front with views to the Quantock Hills. Door to En-Suite Shower Room; corner shower cubicle, tiled surround, thermostatic mixer shower over, pedestal wash basin, low level WC, shaver point, views to the Brendon Hills. Bedroom 3/Office; aspect to front, telephone point, bespoke oak cabinetry, and worktops. Bedroom 4; double aspect, views to the Brendon Hills. Family Bathroom; with white panel bath, tiled surround, thermostatic mixer shower over, pedestal wash basin, shaver point.

OUTSIDE: The property is approached through a five-bar gate onto the tarmac drive with off road parking for a number of vehicles. There is access to the Garage with electric up and over door, personal door to side, loft storage area and separate self contained workshop behind.

The gardens wrap around the house and enjoy a high degree of privacy, being well stocked with a wide variety of shrubs and trees whilst also taking in far-reaching views towards both the Brendon Hills and the Quantock Hills. In addition, there is a covered seating and decking area accessed from most of the principal ground floor rooms, creating an ideal space for outdoor entertaining and relaxation. There are also a number of mature eating apple trees, and small pond with electric waterfall.

MATERIAL INFORMATION:

Council Tax Band: F

Tenure: Freehold

Utilities: Mains water, electricity, sewage



GENERAL REMARKS AND STIPULATIONS:

Tenure: Freehold

Services:

Local Authority:

Property Location: Council Tax Band: F

Broadband and mobile coverage: We understand that there is XXXX mobile coverage. The maximum available broadband speeds are XXX Mbps download

and XXX Mbps upload. We recommend you check coverage on <https://checker.ofcom.org.uk/>.

Flood Risk: Surface Water: XXX Rivers and the Sea: XXX risk Reservoirs: XXX Groundwater: XXX. We recommend you check the risks on

IMPORTANT NOTICE Wilkie May & Tuckwood for themselves and for the vendors of the property, whose agents they are, give notice that 1. the particulars are intended to give a fair and substantially correct overall description for the guidance of intending purchaser and do not constitute part of an offer or contract. Prospective purchasers and lessees ought to seek their own professional advice. 2. all descriptions, dimensions, areas, reference to condition and necessary permissions for use and occupation and other details are given in good faith, and are believed to be correct, but any intending purchasers should not rely on them as statements or representations of fact, but must satisfy themselves by inspection or otherwise as to the correctness of each of them. 3. No person in the employment of Wilkie May & Tuckwood has any authority to make or give any representations or warranties in relation to this property on behalf of Wilkie May & Tuckwood, nor enter into any contract on behalf of the vendor. 4. No responsibility can be accepted for any expenses incurred by intending purchasers in inspecting properties which have been sold, let or withdrawn. Photographs taken and details prepared 19th August 2026. MEASUREMENTS AND OTHER INFORMATION All measurements are approximate. While we endeavour to make our sales particular accurate and reliable, if there is any point which is of particular importance to you, please contact the office and we will be pleased to check the information with you.

Code of Practice for Residential Estate Agents: Effective from 1 August 2011.

8. Financial Evaluation 8a At the time that an offer has been made and is being considered by the seller, you must take reasonable steps to find out from the prospective buyer the source and availability of his funds for buying the property and pass this information to the seller. Such information will include whether the prospective buyer needs to sell a property, requires a mortgage, claims to be a cash buyer or any combination of these. Such relevant information that is available should be included in the Memorandum of Sale having regard to the provisions of the Data Protection Act. 8b These reasonable steps must continue after acceptance of the offer until exchange of contracts (in Scotland, conclusion of missives) and must include regular monitoring of the prospective buyer's progress in achieving the funds required, and reporting such progress to the seller.

The agent has not tested any apparatus, equipment, fixtures and fittings or services and so cannot verify that they are in working order or fit for their purpose. A Buyer is advised to obtain verification from their solicitor or surveyor. References to the tenure of the property are based on information supplied by the seller. The agent has not had sight of the title documents. A Buyer is advised to obtain verification from their solicitor.



Wilkie May & Tuckwood 35 Swain Street, Watchet, Somerset, TA23

Tel: 01984 634793

