



SE Elevation


Status

PLANNING

Rev	Date	By	Revision Note
A	07/24	JM	Revised to preferred
B	09/24	JM	SW Elevation added
C	12/24	JM	Revised following client comment - add porch, add window.

Key

- Hatch, represents rosemary tiles. Clay Tiles - A mixed blend of Dreadnought handmade deep red, bronze and purple brown arrowhead tiles.
- Hatch represents silver Russwood S100X horizontal timber cladding.
- No Hatch (walls) represents unchanged existing brickwork.
- All windows replaced with Pebble Light Grey Ral 7835 aluminium Clad timber windows
- All cappings/flashings to be Pebble Light Grey Ral 7835
- Dashed Line indicates Compliance with "45° rule"
- Roof Material to match existing tiles.

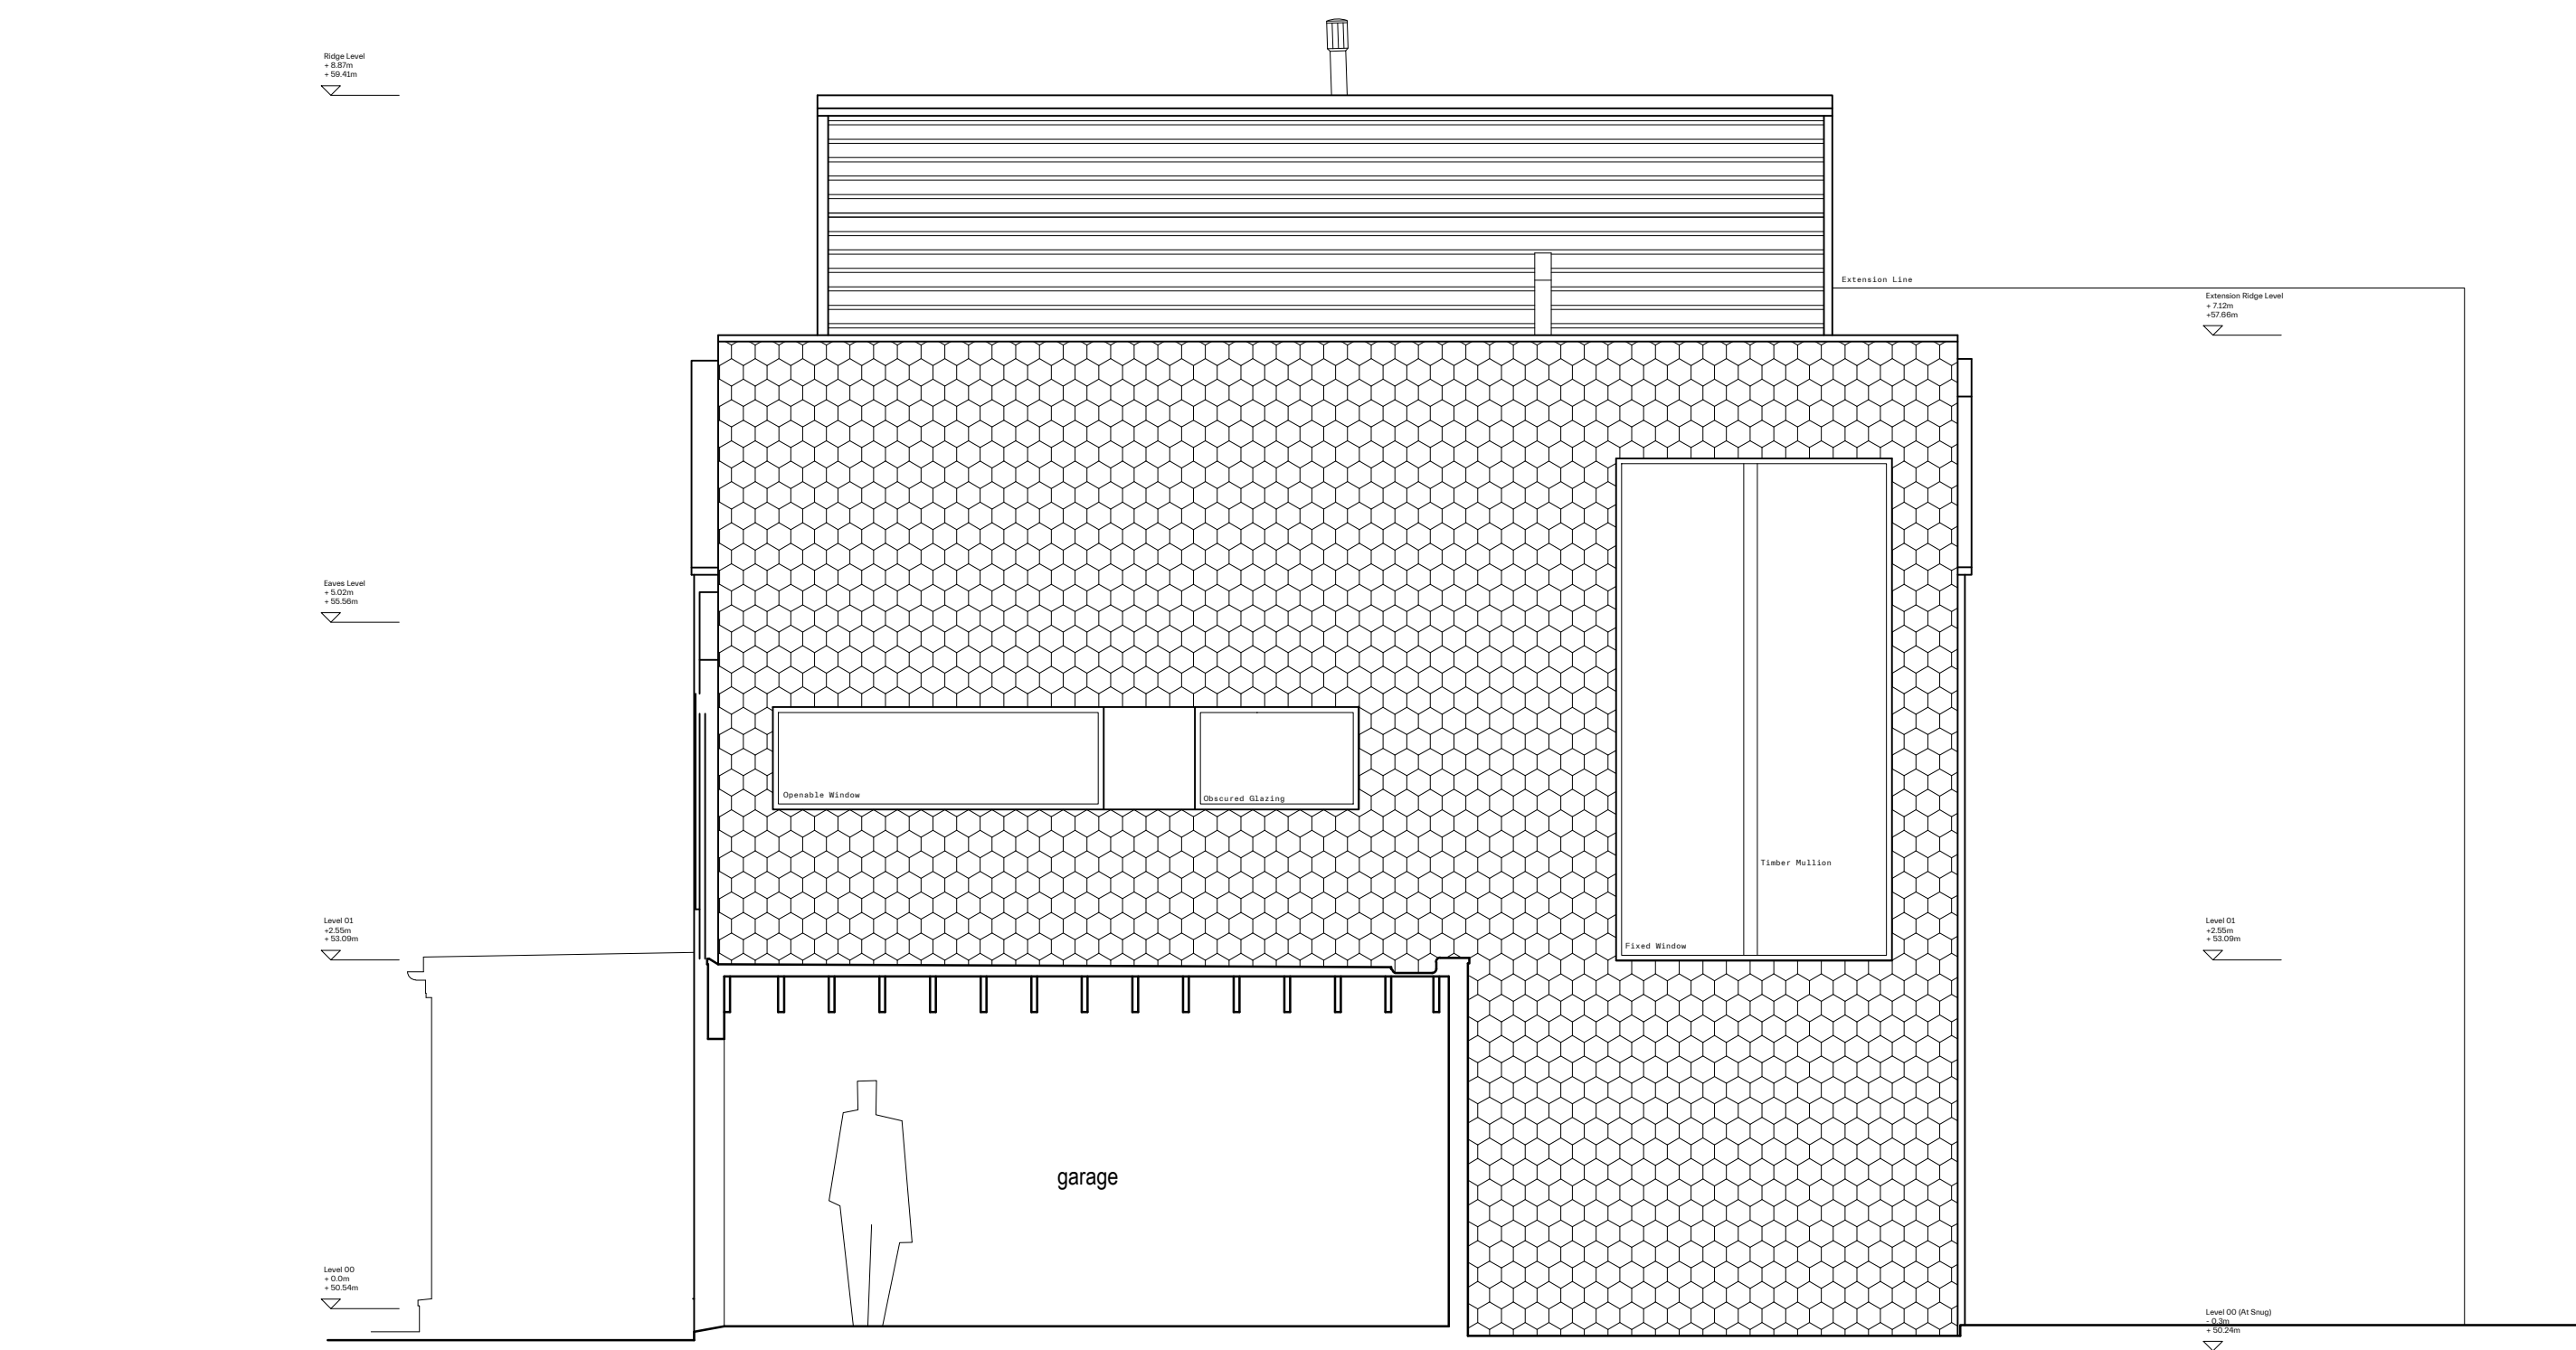

SW Elevation

Proposed Elevations
Scale 1:50

0 5 10 25



SE Elevation



Loader Monteith Architects Limited
Unit 207 Oxford House
71 Oxford Street, Glasgow, United Kingdom G5 9EP
info@loadermonteith.co.uk
www.loadermonteith.co.uk

Project
14 Harrison's Road, Edgbaston

Client
S. & C. Perkins

Drawing
Proposed SW & SE Elevation

Date
02/2023

Project No.
206

Drawing No.
12.002

Scale
1:50 @ A1

Author
JM

Check
ML

Revision
C