



move



**move**  
Property Sales & Lettings

Pillowell Close, Cheltenham



## Pillowell Close

Cheltenham

NO ONWARD CHAIN, spacious 2-bed second floor apartment in Oakley Grange with parking. Bright living/dining room, fitted kitchen, two double bedrooms, bathroom, shutters and share of freehold.

Council Tax band: B


Tenure: Share of Freehold

EPC Energy Efficiency Rating: C

EPC Environmental Impact Rating: B

- Second Floor Apartment
- NO ONWARD CHAIN
- Two Double Bedrooms
- Ideal For First Time Buyers Or Investors
- Allocated Parking
- Spacious Living Room
- Bespoke Wooden Shutters
- Family Bathroom
- Separate Kitchen
- Popular Residential Location



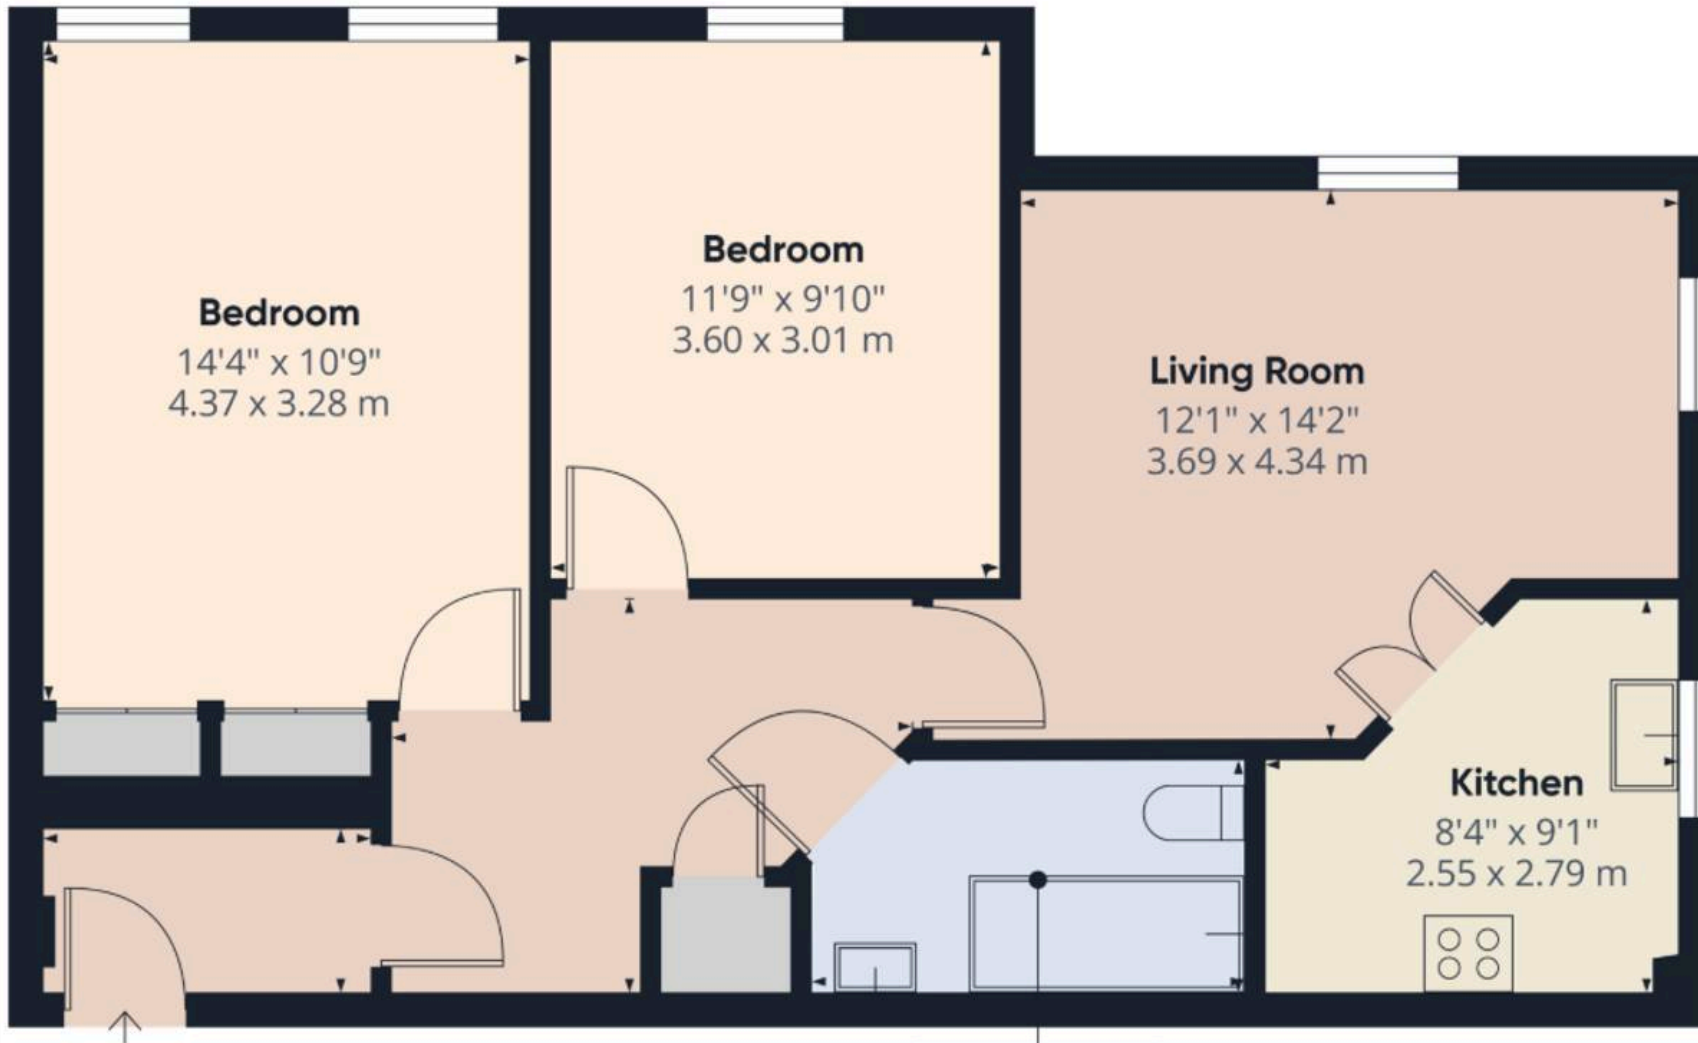

Approximate total area<sup>(1)</sup>  
 662 ft<sup>2</sup>  
 61.5 m<sup>2</sup>

(1) Excluding balconies and terraces

Calculations reference the RICS IPMS 3C standard. Measurements are approximate and not to scale. This floor plan is intended for illustration only.

GIRAFFE360





## Move Estate Agents Cheltenham

1 The Clarence Clarence Parade, Cheltenham - GL50 3NY

01242 257333

cheltenham@move.uk.net

move.uk.net/

**move**  
Property Sales & Lettings