

Clarence Road

Harpenden, AL5 4AJ

A well presented and spacious family home in this sought after residential area, within walking distance of the station, town centre and excellent schools. This fine home offers versatile accommodation including a large ground floor and separate garden studio. Previously with a self contained annex which could be easily reinstated.

Guide price £1,895,000

Clarence Road

Harpenden, AL5 4AJ



- Well presented detached house
- Separate studio
- Main bedroom with mezzanine floor
- Walking distance of town centre and station
- Private garden & Modern gazebo with remote blinds perfect for garden entertainment
- Council Tax Band F
- Close to excellent schools
- Modern fitted kitchen/dining/family room

Entrance Hall

Kitchen/Dining Room

28'8" x 15'7" (8.76 x 4.76)

Conservatory

16'0" x 9'5" (4.89 x 2.89)

Home Office

28'4" x 8'0" (8.66 x 2.46)

Lounge

19'8" x 11'5" (6.01 x 3.49)

Utility Room

12'4" x 4'11" (3.76 x 1.5)

Cloakroom

Family Room

21'4" x 9'10" (6.51 x 3.02)

Guest Bedroom

10'5" x 8'0" (3.20 x 2.45)

Walk-in Wardrobe

Shower Room

Bedroom One

16'6" x 15'7" (5.04 x 4.76)

En-suite Bath and Shower

Bedroom Two

13'2" x 11'5" (4.03 x 3.49)

En-suite

Bedroom Three

13'3" x 9'10" (4.04 x 3.02)

En-suite Shower

Bedroom Four

3.79 x 3.04 (0.91m.24.08m x 0.91m.1.22m)

Bedroom Five

8'9" x 7'4" (2.67 x 2.26)

Shower Room

Store

9'3" x 8'11" (2.83 x 2.73)


Garden Studio


21'5" x 17'3" (6.53 x 5.26)

Shower Room


Store Room

13'1" x 7'11" (4.01 x 2.43)

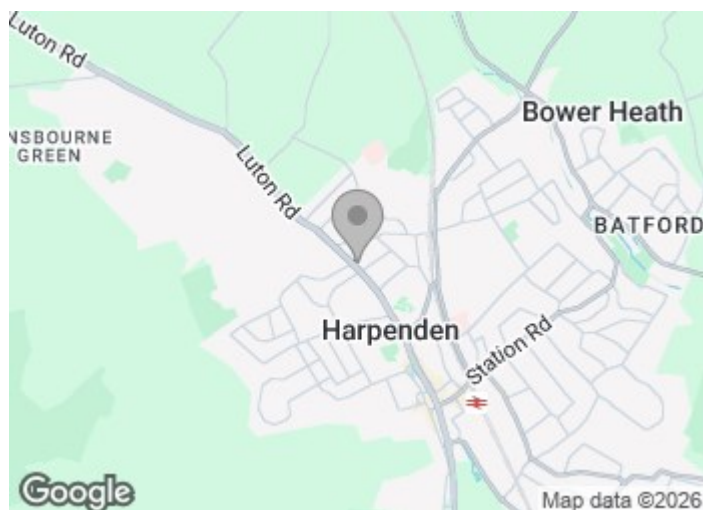

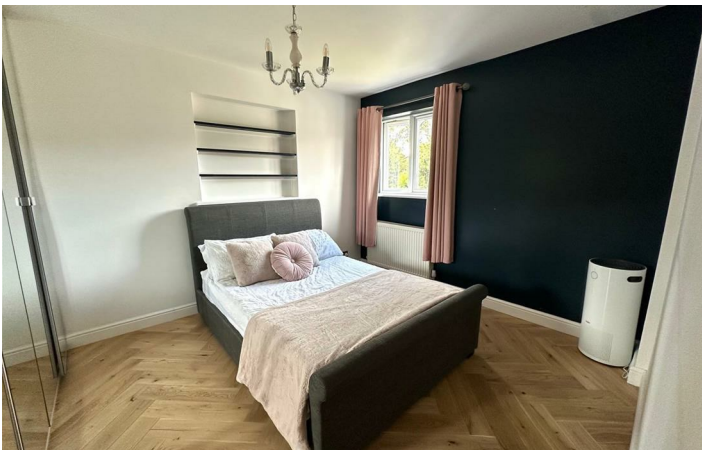

Floor Plan

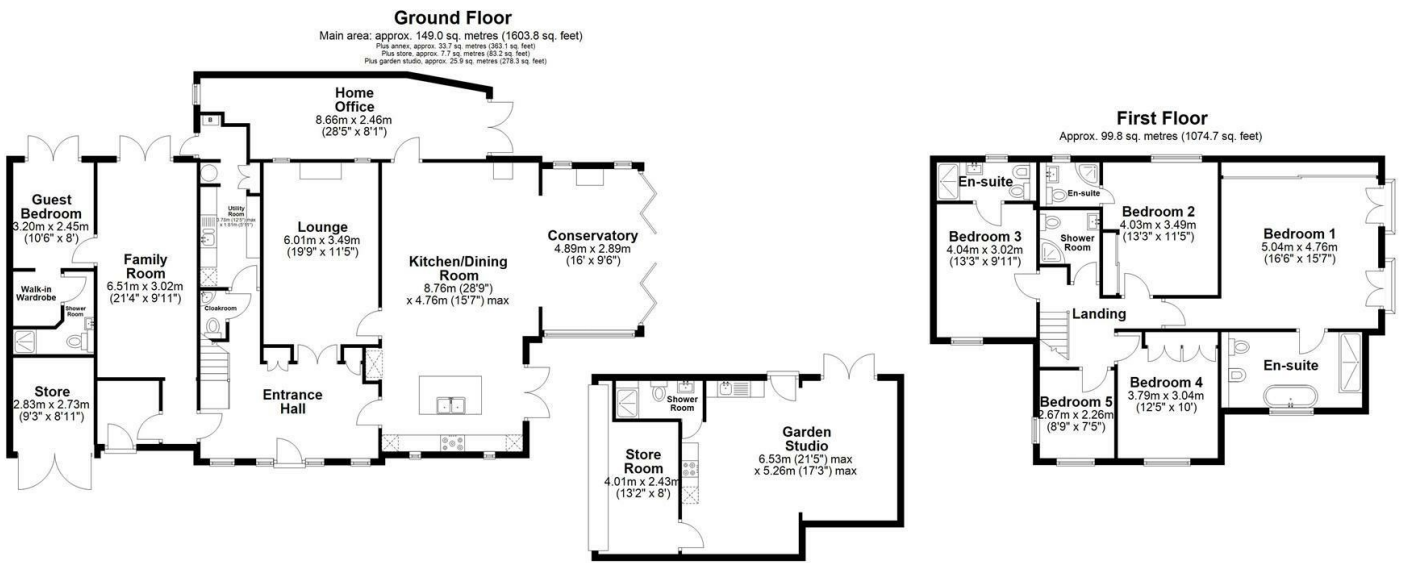

Sketch layout only. Not to scale. Plan produced for Whittaker & Co.
Plan produced using PlanUp.

These particulars, whilst believed to be accurate are set out as a general outline only for guidance and do not constitute any part of an offer or contract. Intending purchasers should not rely on them as statements of representation of fact, but must satisfy themselves by inspection or otherwise as to their accuracy. No person in this firm's employment has the authority to make or give any representation or warranty in respect of the property.

Energy Efficiency Rating			Environmental Impact (CO ₂) Rating		
Very energy efficient - lower running costs	Current	Potential	Very environmentally friendly - lower CO ₂ emissions	Current	Potential
(92 plus) A			(92 plus) A		
(81-91) B			(81-91) B		
(69-80) C			(69-80) C		
(55-68) D			(55-68) D		
(39-54) E			(39-54) E		
(21-38) F			(21-38) F		
(1-20) G			(1-20) G		
Not energy efficient - higher running costs			Not environmentally friendly - higher CO ₂ emissions		
England & Wales	EU Directive 2002/91/EC		England & Wales	EU Directive 2002/91/EC	