

5 Bonningtons Yard Station Road

Takeley, Bishop's Stortford

Council Tax band: TBD

Tenure: Freehold

- Beautiful three double bedroom home
- Gated new build development
- Three ensuite bathrooms
- Dressing Room
- Utility Room
- Spacious private garden backing onto Essex countryside
- Short drive to M11 & Bishop's Stortford



Entrance Hall

Dining Room

15' 11" x 18' 7" (4.84m x 5.67m)

Living Room

11' 4" x 18' 11" (3.46m x 5.77m)

Kitchen

17' 4" x 11' 7" (5.28m x 3.52m)

Utility Room

10' 10" x 7' 1" (3.31m x 2.15m)

WC

Primary Bedroom

15' 11" x 10' 11" (4.86m x 3.32m)

Dressing Room

11' 2" x 11' 7" (3.41m x 3.52m)

Ensuite Bathroom

Bedroom

17' 0" x 11' 7" (5.19m x 3.52m)

Ensuite Bathroom


Bedroom

12' 7" x 10' 5" (3.83m x 3.17m)

Ensuite Shower Room





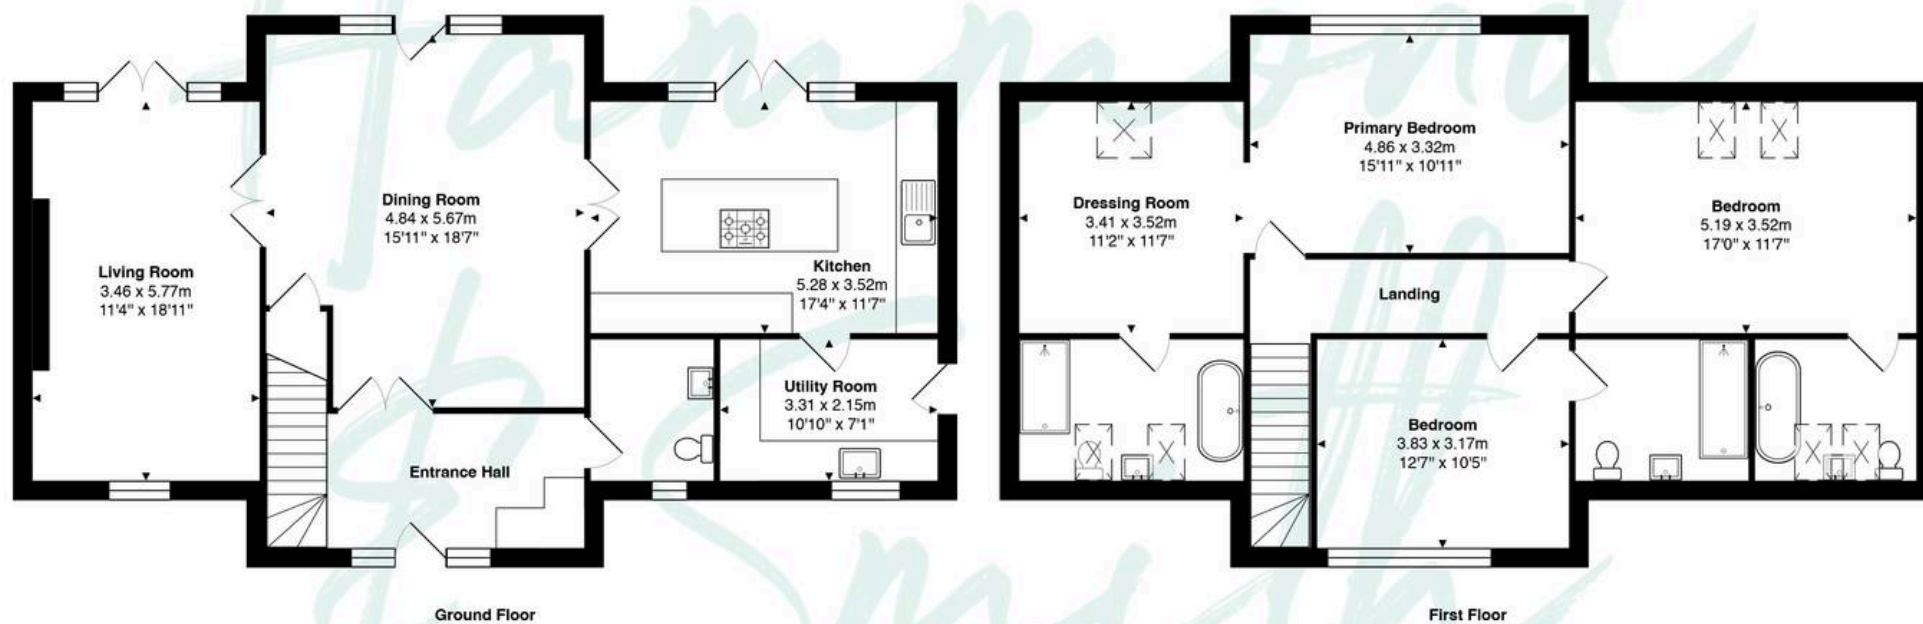

Total Area: approx. 178.0 m² ... 1916 ft²

THE FLOORPLAN IS FOR ILLUSTRATIVE PURPOSES ONLY AND IS NOT TO SCALE.
Measurements and features are approximate and may differ from the actual property. Verify all details independently; no liability is accepted for errors or omissions.

Property marketing provided by www.fotomarketing.co.uk