










A fabulous three bedroom mid terrace house, sympathetically and tastefully upgraded, with many impressive enhancements whilst retaining many appealing period features. Internally the stylish accommodation is accessed via an entrance vestibule, leading through to a impressive reception hall with an attractive staircase to the first floor. There is a superb lounge to the front with a bay window, feature fireplace, along with decorative cornicing and plasterwork to the ceiling. To the rear there is a separate sitting room / dining room, a fabulous breakfasting kitchen that connects through to a versatile room that could be utilised as a family room, utility or study. On the first floor there are three well-proportioned bedrooms, a separate WC and an outstanding family bathroom/wc with a walk in shower. Externally there is a small forecourt to the front and a courtyard to the rear. This sought-after location is ideally placed for a range of amenities, Roker Park and the Sea front, as well as excellent transport connections, including the Metro system. We highly advise a viewing to appreciate this beautiful home.

MAIN ROOMS AND DIMENSIONS

Ground Floor

Access via Composite entrance door with inner wooden door to the reception hall.

Reception Hall

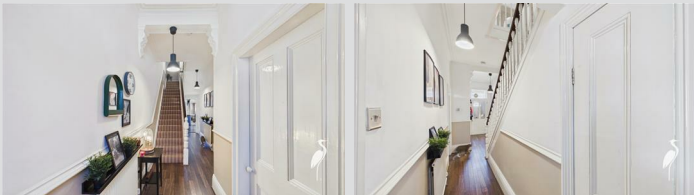


An impressive reception hall with two radiator, two storage cupboards and a superb staircase to first floor.

Lounge 15'2" x




Double glazed bay window to the front, radiator, a feature fireplace and decorative cornicing and plasterwork to the ceiling.

Living Room 13'3" x 13'4"

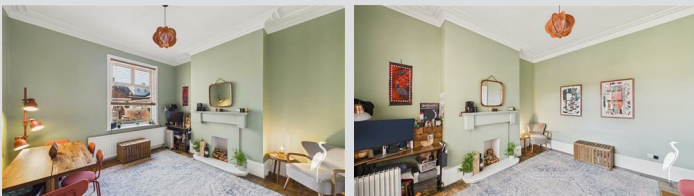

Double glazed window to the rear and a radiator.

Kitchen 10'0" x 10'11"

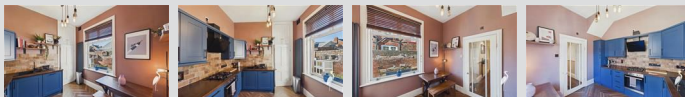

Wall and base units with countertops over incorporating a 1.5 bowl sink and drainer unit with mixer tap. Integrated oven with gas hobs and extractor hood and a dishwasher. Double glazed window to the side, vertical radiator and door to the family room / utility.

Family Room / Utility 8'7" x 12'4"




A versatile room that could utilised as a family room, utility, dining area or even a study. Fitted with wall units providing storage, radiator, space for a washing machine and fridge freezer. Double glazed window and a UPVC door to the rear.

Half Landing

Doors to the bathroom and WC.

Bathroom 6'6" x 12'5"

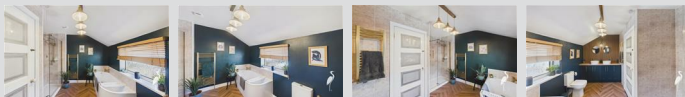

Low level WC, Jack and Jill wash hand basins set into vanity unit, bath, walk in dual head water fall shower, chrome heated towel rails and a double glazed window to the side.

Separate WC



Low level WC, wash hand basin, chrome heated towel rail, double glazed window to the side.

First Floor Landing



Storage cupboard with access point to loft.

Visit www.peterheron.co.uk or call 01915106116

Tried. Trusted. Recommended. City Branch 20 Fawcett Street Sunderland SR1 1RH Fulwell Branch 15 Sea Road Fulwell Sunderland SR6 9BS

MAIN ROOMS AND DIMENSIONS

Bedroom 1 12'0" x 13'3"




Double glazed window to the rear, storage cupboard and a radiator.

Bedroom 2 10'8" x 13'3"



Double glazed window to front, radiator and storage cupboard.

Bedroom 3 7'8" x 11'8"

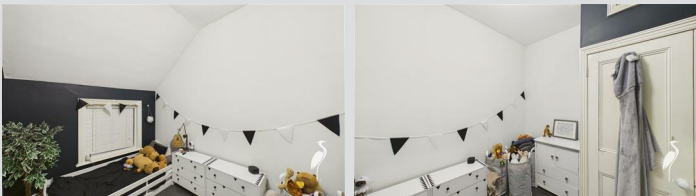

Double glazed window to the front and a radiator.

Loft Space 18'9" x 8'7"

Fully bordered out and two Velux windows.

Outside



Enclosed courtyard with paved and lawned areas.

Council Tax Band

The Council Tax Band is Band B.

Tenure Freehold

We are advised by the Vendors that the property is Freehold. Any prospective purchaser should clarify this with their Solicitor.

Important Notice - Particulars

Peter Heron Ltd for themselves and for the vendors of this property whose agents they are, give notice that:- The particulars are set out for general guidance only for the intending Purchasers and do not constitute part of an offer or contract. Whilst we endeavour to make our sales particulars accurate and reliable, if there is anything of particular importance which you feel may influence your decision to purchase, please contact the office and we will be pleased to check the information. Do so particularly, if contemplating travelling some distance to view the property. All descriptions, dimensions, references to conditions and necessary permissions for use and occupation and other details are given in good faith, and are believed to be correct, however any intending purchasers should not rely on them that statements are representations of fact, but must satisfy themselves by inspection or otherwise as to the correctness of each of them. Independent property size verification is recommended.

Lease details, service charges and ground rent (where

applicable) are given as a guide only and should be checked and confirmed by your Solicitor prior to exchange of contracts. No person in the employment of Peter Heron Ltd has any authority to make or give any representation or warranty whatever in relation to this property or these particulars, nor to enter into any contract on behalf of Peter Heron Ltd, nor into any contract on behalf of the Vendor. The copyright of all details and photographs remain exclusive to Peter Heron Ltd.

Please note that in the event the purchaser uses the services of Peter Heron Conveyancing in the purchase of their home, Peter Heron Ltd will be paid a completion commission of £300.00 by Movewithus Ltd.

Sea Road Viewings

To arrange an appointment to view this property please contact our Sea Road branch on 0191 510 6116 or book viewing online at peterheron.co.uk

Opening Times

Monday to Friday 9.00am - 5.00pm Saturday 9.00am - 12noon

Ombudsman

Peter Heron Estate Agents are members of The Property Ombudsman and subscribe to The Property Ombudsman Code of Practice.


Energy Efficiency Rating		Current	Potential
Very energy efficient - lower running costs			
(92 plus) A			
(81-91) B			
(69-80) C			
(55-68) D			
(39-54) E			
(21-38) F			
(1-20) G			
Not energy efficient - higher running costs			
England & Wales		EU Directive 2002/91/EC	

Environmental Impact (CO ₂) Rating		Current	Potential
Very environmentally friendly - lower CO ₂ emissions			
(92 plus) A			
(81-91) B			
(69-80) C			
(55-68) D			
(39-54) E			
(21-38) F			
(1-20) G			
Not environmentally friendly - higher CO ₂ emissions			
England & Wales		EU Directive 2002/91/EC	

Visit www.peterheron.co.uk or call 01915106116



Tried. Trusted. Recommended. City Branch 20 Fawcett Street Sunderland SR1 1RH Fulwell Branch 15 Sea Road Fulwell Sunderland SR6 9BS

MAIN ROOMS AND DIMENSIONS

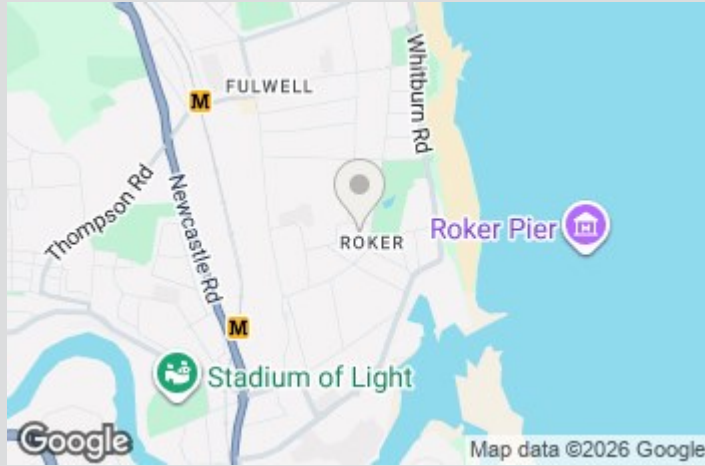

Visit www.peterheron.co.uk or call **01915106116**

Tried. Trusted. Recommended. **City Branch** 20 Fawcett Street Sunderland SR1 1RH **Fulwell Branch** 15 Sea Road Fulwell Sunderland SR6 9BS

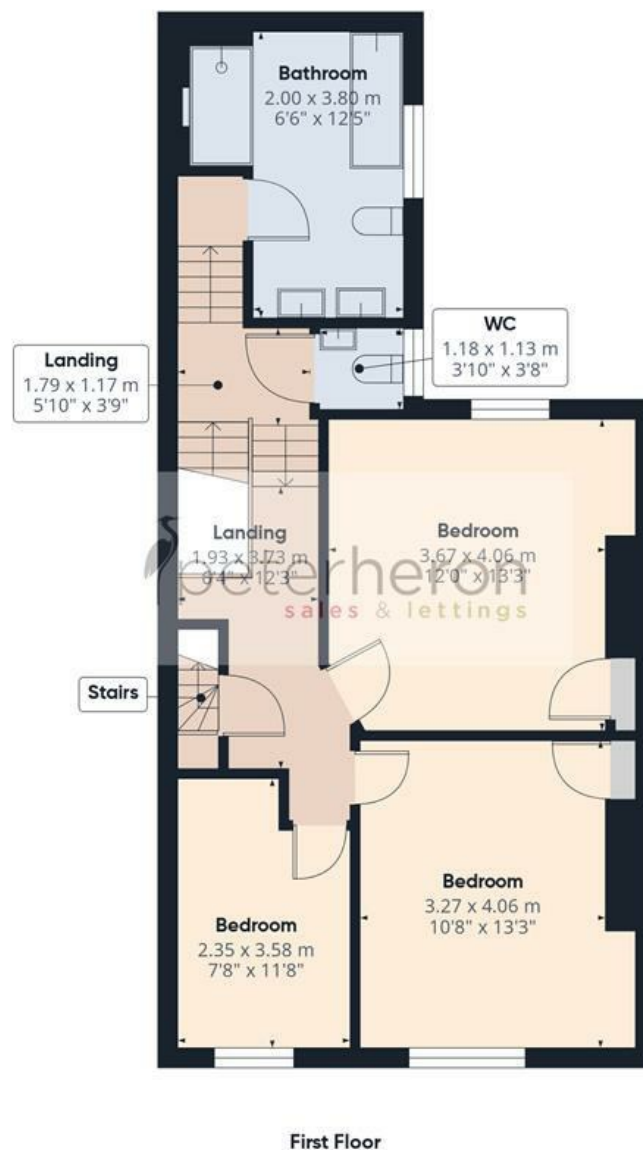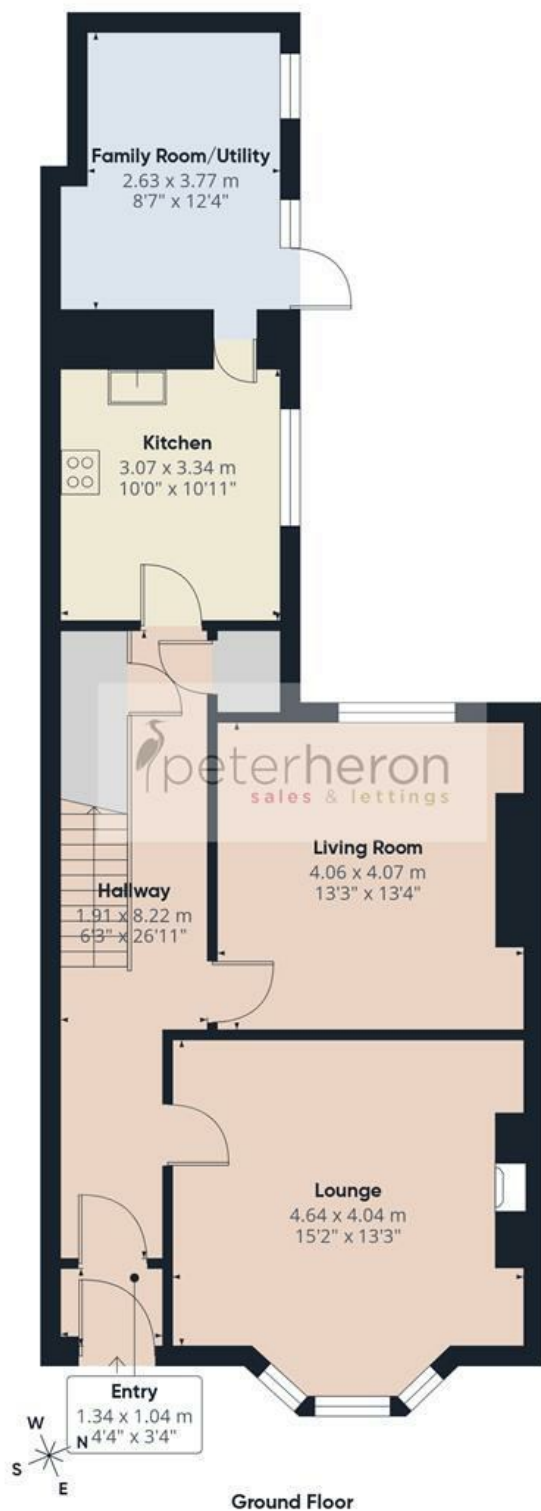

Approximate total area⁽¹⁾

148.4 m²

1597 ft²

Reduced headroom

9.1 m²

98 ft²

(1) Excluding balconies and terraces

Reduced headroom

Below 1.5 m/5 ft

Calculations reference the RICS IPMS 3C standard. Measurements are approximate and not to scale. This floor plan is intended for illustration only.

GIRAFFE360