



Hanover Court, Shepherds Bush, W12
£2,150 pcm

Hanover Court, Shepherds Bush, W12


A spacious and well-presented two-bedroom furnished flat located on Uxbridge Road, W12. The property offers two large double bedrooms, a separate fully fitted kitchen, a bright and comfortable living room, and a modern bathroom. It is offered fully furnished and is ideal for professional sharers or a couple. The flat is set in a great location close to local shops, restaurants, Westfield Shopping Centre, and excellent transport links including Central Line and Overground stations. Available from August.





Uxbridge Road, W12 9EP


Approx Gross Internal Area = 66.6 sq m / 717 sq ft

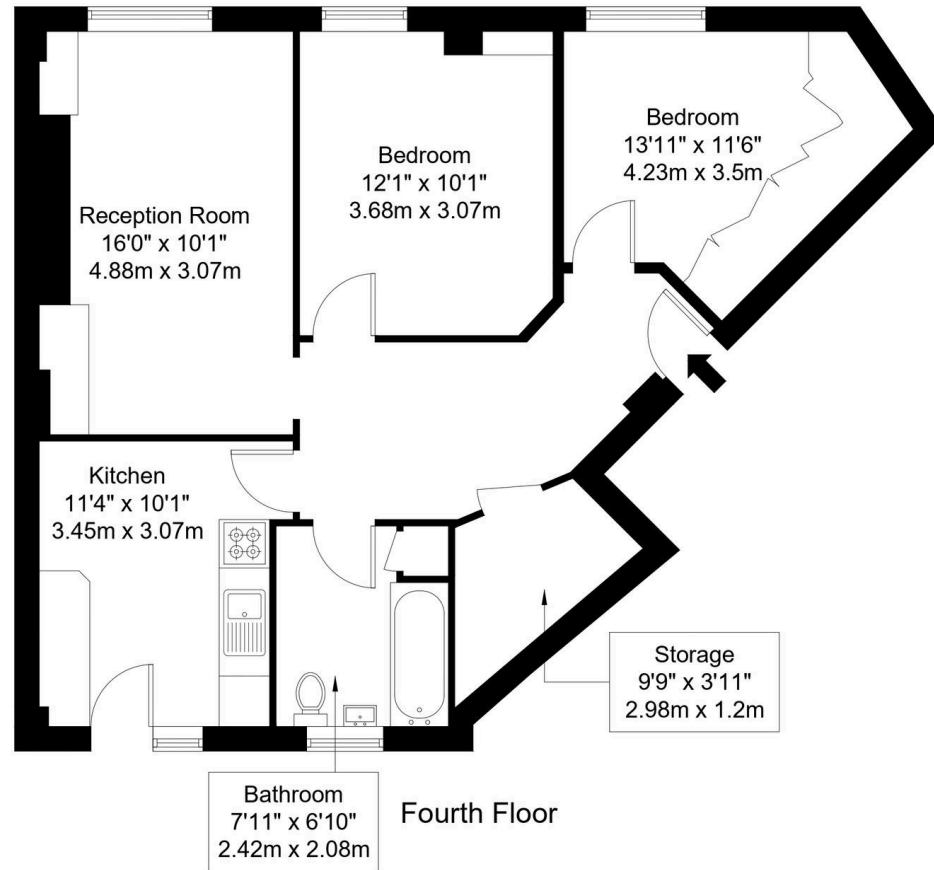

Ref :

Copyright **BLEU
PLAN**

The Floor plan is not to scale and measurements and areas shown are approximate and therefore should be used for illustrative purposes only. The plan has been prepared in accordance with the RICS code of Measuring Practice and whilst we have confidence in the information produced it must not be relied on. Maximum lengths and widths are represented on the floor plan. If there is any aspect of particular importance, you should carry out or commission your own inspection of the property.
Copyright @ BleuPlan

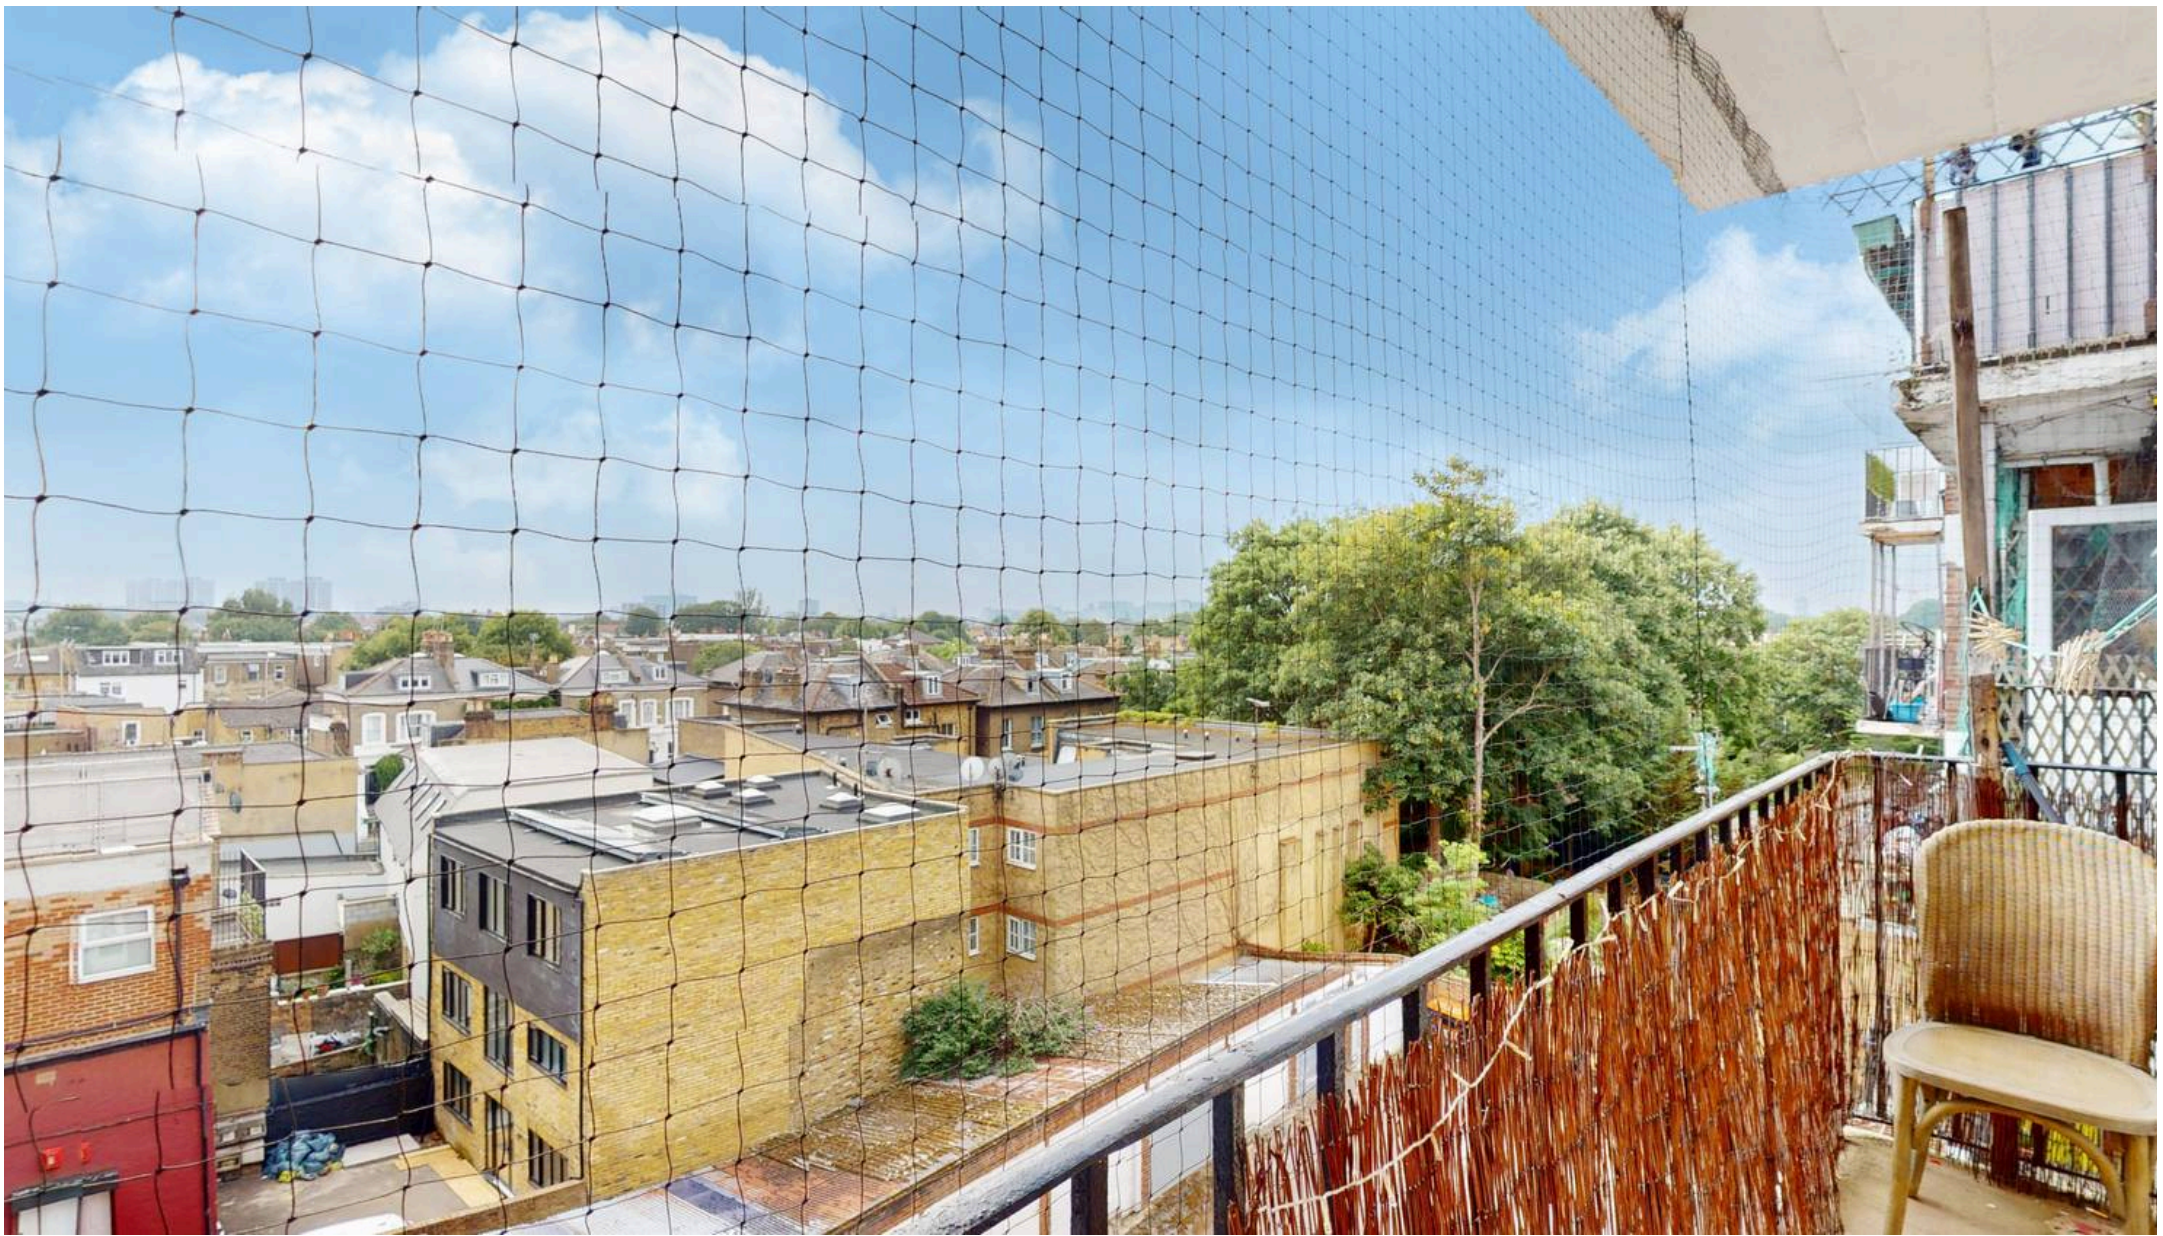

Black Katz

22 West Hampstead Mews, London - NW6 3BB

02073285000 • Thomas@blackkatz.com • blackkatz.com/