


COUNTRYSIDE

ESTATES

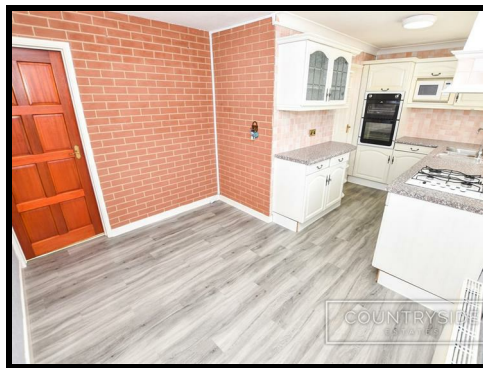

18 Moreland Avenue, Benfleet, SS7 4ES

£385,000 Freehold

THIS THREE BEDROOM FAMILY HOME situated in a convenient and desirable Benfleet location, close to Tarpots shopping facilities, local schools and within easy access to the major road networks. Offering a large open lounge, kitchen with spacious dining area, three generous size bedrooms and a three piece bathroom suite. Externally there is a well maintained rear garden with patio area, plus front garden, a driveway and garage.

No Onward Chain!

18 Moreland Avenue, Benfleet, SS7 4ES

Entrance Hall



Upvc obscure glass panelled front door to side aspect, LVT flooring, artex ceiling and radiator.

Lounge 22'4" x 17'4 (6.81m x 5.28m)



Upvc window and door to rear aspect, carpet, artex ceiling, fireplace, radiators and power points.



Kitchen / Diner 17'3" x 10'3" reducing to 6'7" (5.26m x 3.12m reducing to 2.01m)



Upvc windows to front aspect, LVT flooring, artex ceiling, laminate worktops, base and eye level units with integrated appliances comprising of 4 ring gas hob with extractor over, double grill / oven, microwave, one and a half stainless steel sink with drainer, dairy fridge and space for washing machine. Radiator and power points.



18 Moreland Avenue, Benfleet, SS7 4ES

Landing



Carpet, artex ceiling, access to loft.

Bedroom One 15'2" x 9'3" (4.62m x 2.82m)



Upvc windows to rear aspect, carpet, artex ceiling, fitted wardrobes, boiler and cylinder, radiator and power points.



Bedroom Two 10'4" x 9'3" (3.15m x 2.82m)



Upvc windows to front aspect, carpet, artex ceiling, fitted wardrobes, radiator and power points.



Bedroom Three 7'10" x 7'7" (2.39m x 2.31m)



Upvc windows to front aspect, carpet, artex ceiling, fitted wardrobes, radiator and power points.

18 Moreland Avenue, Benfleet, SS7 4ES

Family Bathroom 8'3" x 5'10" (2.51m x 1.78m)



Upvc window to side aspect, vinyl flooring, partly tiled walls, artex ceiling, panelled bath with chrome taps and handheld shower above, hand wash basin with chrome taps, close coupled W/C, radiator.

Rear garden



Shed, fenced boundary, patio area and flower bed down the flank with remainder laid to lawn.



Garage 15'11" x 8'7" (4.85m x 2.62m)
Power and lighting.

Driveway




Off street parking for three vehicles, water tap and lighting.

Council Tax
Band D

Energy Efficiency Rating		
	Current	Potential
Very energy efficient - lower running costs		
(92 plus) A		
(81-91) B		
(69-80) C		
(55-68) D		
(39-54) E		
(21-38) F		
(1-20) G		
Not energy efficient - higher running costs		
		82
		64
EU Directive 2002/91/EC		
England & Wales		

Environmental Impact (CO ₂) Rating		
	Current	Potential
Very environmentally friendly - lower CO ₂ emissions		
(92 plus) A		
(81-91) B		
(69-80) C		
(55-68) D		
(39-54) E		
(21-38) F		
(1-20) G		
Not environmentally friendly - higher CO ₂ emissions		
EU Directive 2002/91/EC		
England & Wales		

18 Moreland Avenue, Benfleet, SS7 4ES

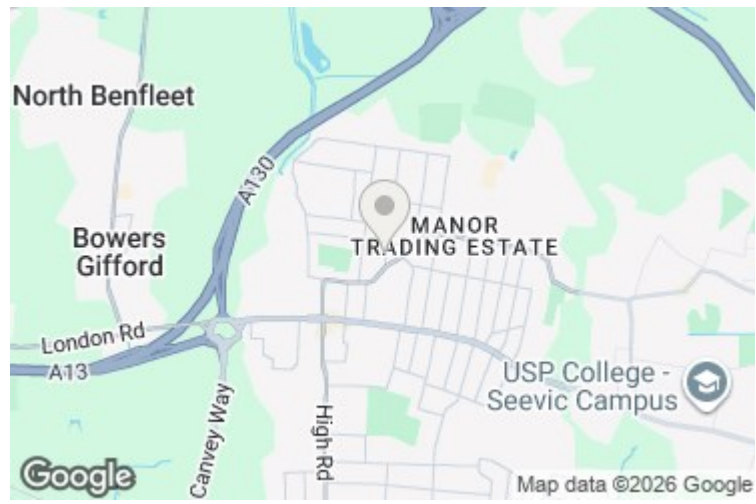

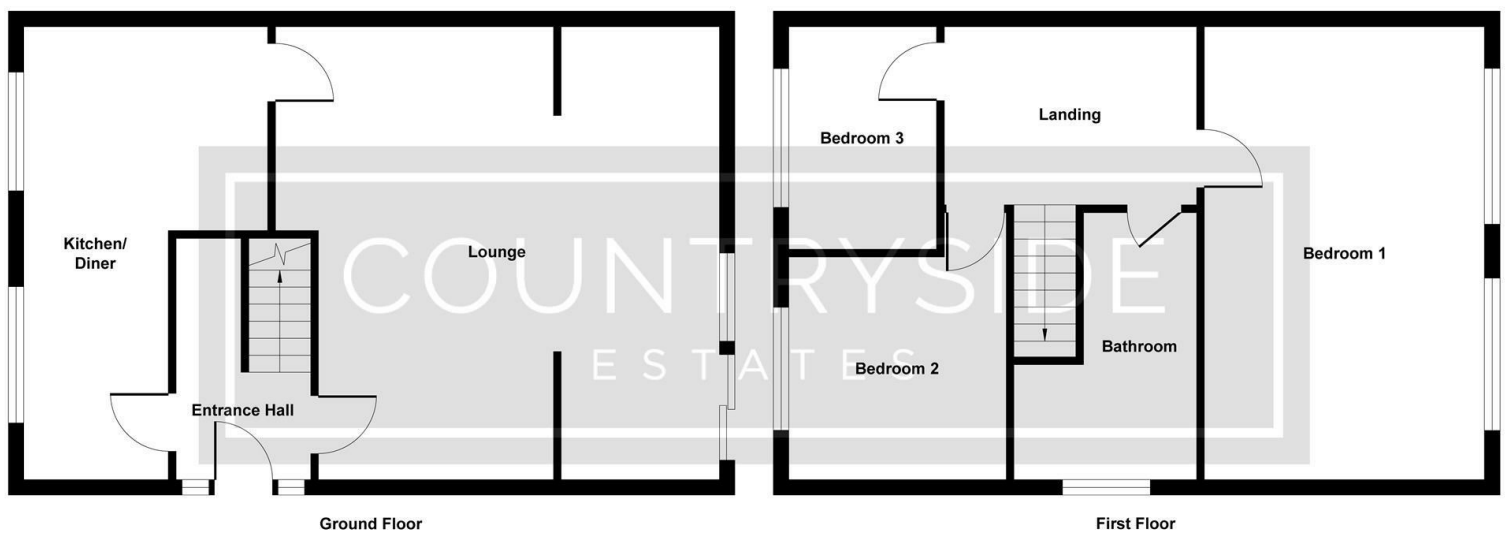


Illustration for identification purposes only, measurements are approximate, not to scale.

Produced by Elements Property

205 High Road, Benfleet, SS7 5HY | 01268 755555 | sales@countrysideestates.co.uk | www.countrysideestates.co.uk



COUNTRYSIDE ESTATES (SALES) LTD | COMPANY No.: 11867260 (England)
 REGISTERED ADDRESS: Matrix House 12-16 Lionel Road, Canvey Island, England, SS8 9DE | VAT No.: 332342143