





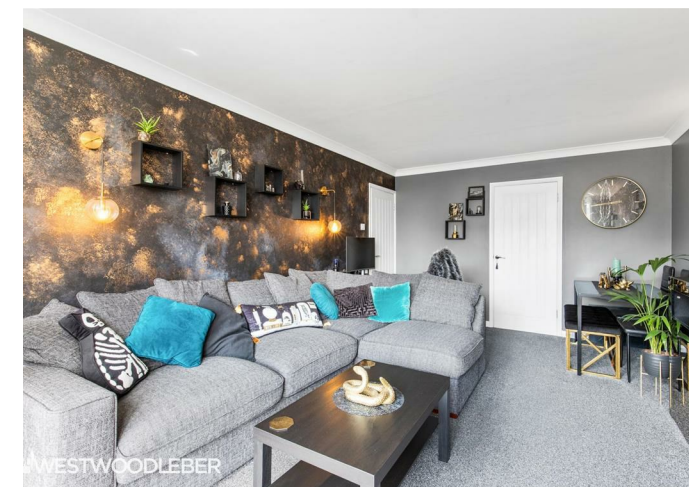

Park View, Hoddesdon, EN11 8PH


Westwood Leber are delighted to bring to the market this well-presented one double bedroom apartment, ideally positioned within this highly sought-after development in the heart of Hoddesdon. Perfectly suited to first-time buyers, downsizers, or investors, this bright and spacious home benefits from a generous open-plan living room, a modern fitted kitchen, a three-piece bathroom suite, and ample built-in storage throughout. Further benefits include a 141-year lease, a secure, numbered underground parking space, and secure gated visitor parking for family and friends. Ideally located within easy reach of Hoddesdon Town Centre, Barclay Park, and excellent transport links. An internal viewing is highly recommended.

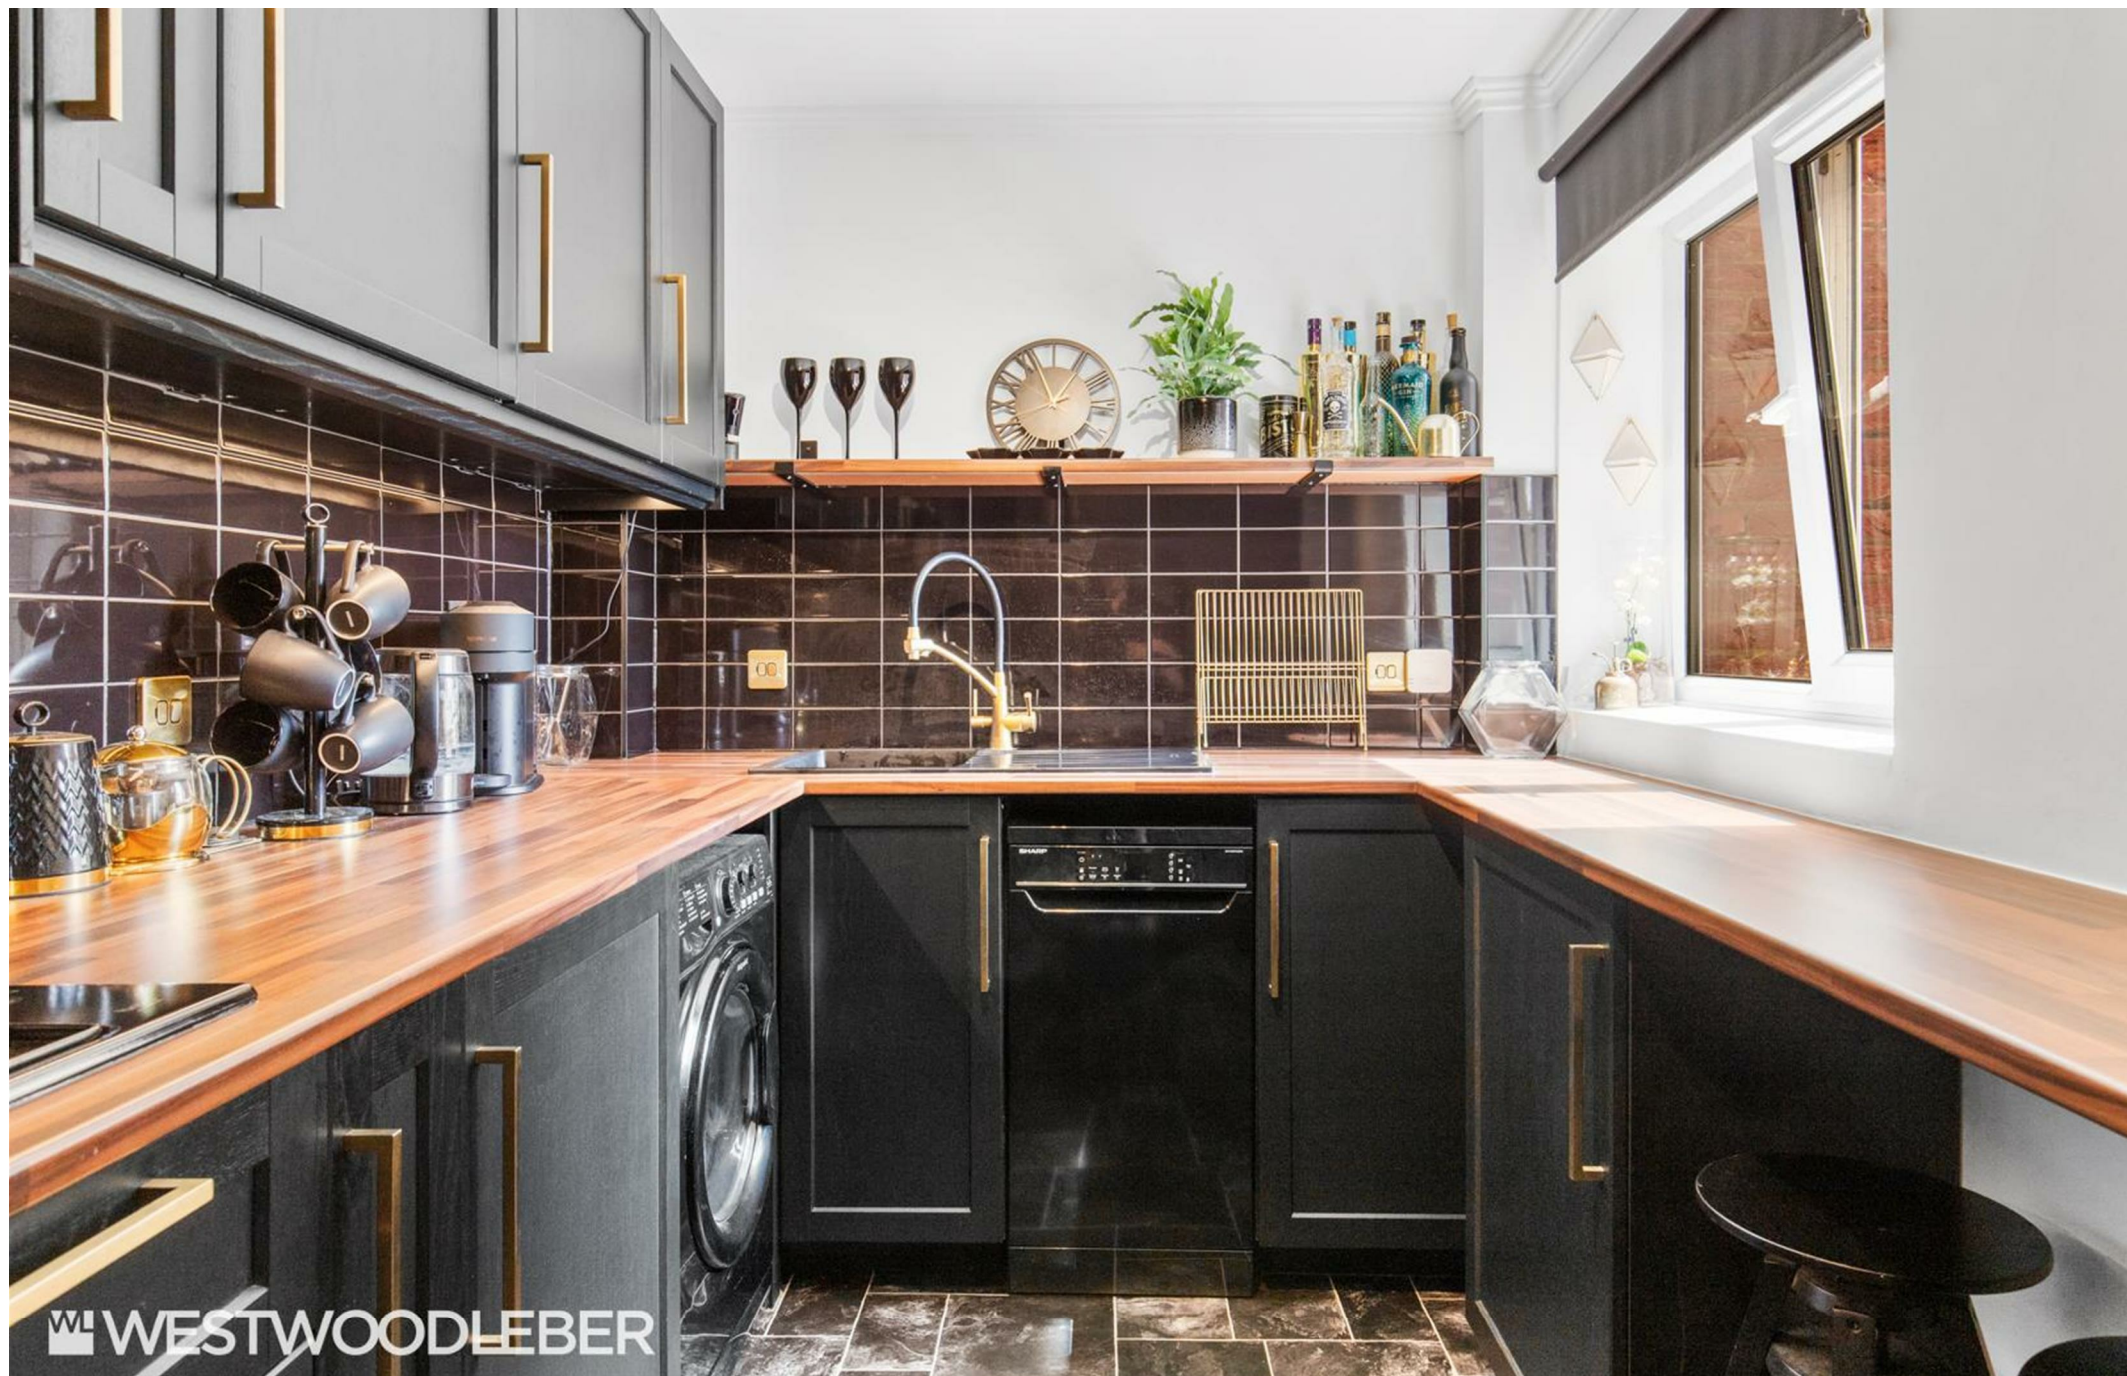

W^L WESTWOODLEBER

W^L WESTWOODLEBER
LET US GUIDE YOU HOME

WL WESTWOODLEBER

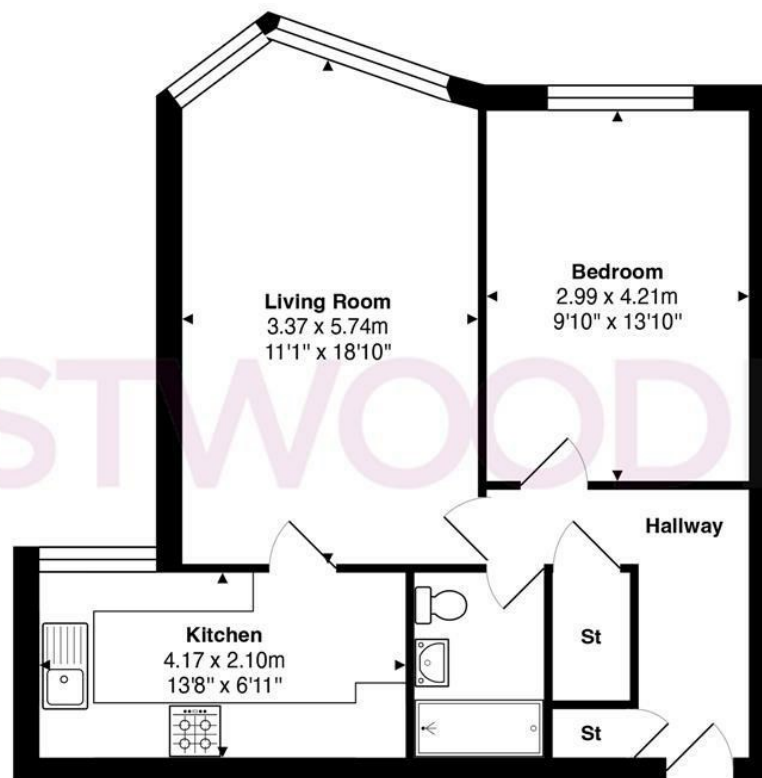

Total Area: approx. 52.3 m² ... 563 ft²

THE FLOORPLAN IS FOR ILLUSTRATIVE PURPOSES ONLY AND IS NOT TO SCALE.
Measurements and features are approximate and may differ from the actual property. Verify all details independently; no liability is accepted for errors or omissions.

Property marketing provided by www.fotomarketing.co.uk







