


**RUSH
WITT &
WILSON**



**22 Homedane House Denmark Place, Hastings, TN34 1PQ
Offers In Excess Of £50,000 Leasehold**

RUSH
WITT &
WILSON

Nestled in the desirable Denmark Place, Hastings, this delightful one-bedroom apartment in Homedane House is an ideal residence for those over 60 seeking a serene yet vibrant lifestyle. Just a short stroll from the bustling Hastings Town, this property boasts spectacular sea views that create a stunning backdrop for everyday living. The apartment features a generously sized double bedroom, complete with a built-in wardrobe that provides ample storage space. The spacious living room flows seamlessly into the kitchen area, fostering an open and inviting atmosphere perfect for relaxation or entertaining guests. The well-appointed bathroom adds to the overall comfort and convenience of the home. One of the standout features of this property is the private front-facing balcony, an idyllic spot to unwind while soaking in the breath-taking views of the coastline. Residents of Homedane House can also enjoy a range of excellent communal facilities, including a convenient lift for easy access to all levels and a well-equipped laundry room. These thoughtful amenities are designed to enhance daily living, ensuring a relaxed and hassle-free lifestyle. This charming apartment not only offers comfort and convenience but also the opportunity to embrace the vibrant community and stunning surroundings of Hastings. Whether you are looking to enjoy leisurely walks along the seafront or partake in the local culture, this property is perfectly positioned to offer the best of both worlds.

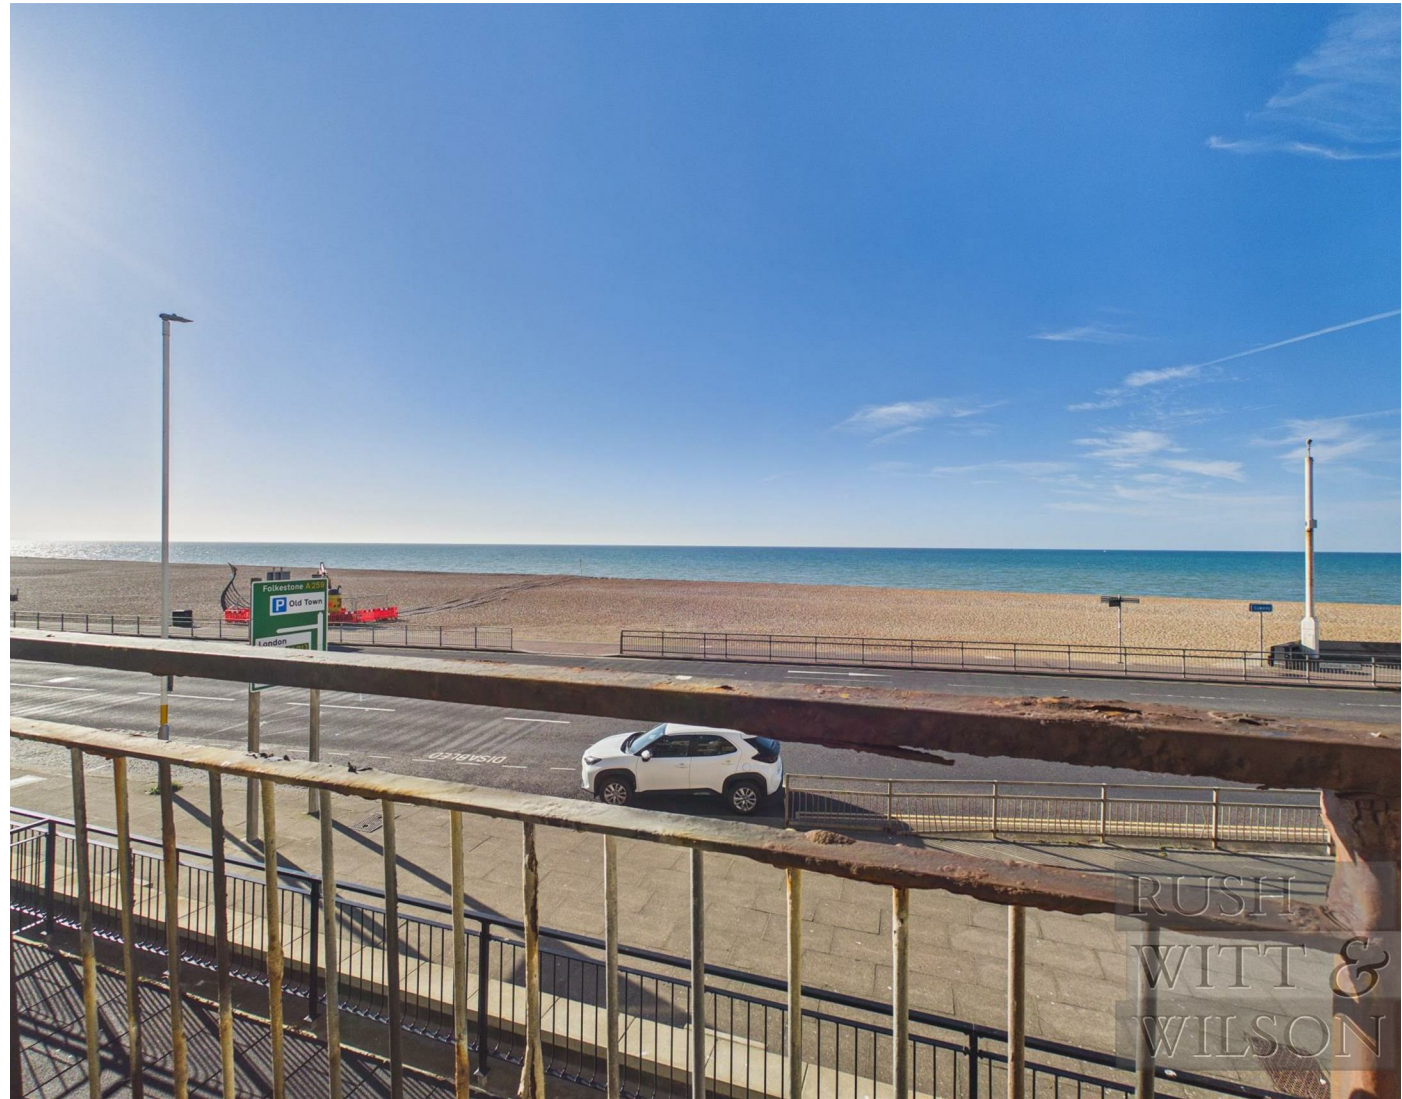



RUSH
WITT &
WILSON



RUSH
WITT &
WILSON



RUSH
WITT &
WILSON



RUSH
WITT &
WILSON





Approximate total area⁽¹⁾

36.6 m²
396 ft²


Balconies and terraces

2.5 m²
27 ft²

(1) Excluding balconies and terraces

Calculations reference the RICS IPMS 3C standard. Measurements are approximate and not to scale. This floor plan is intended for illustration only.



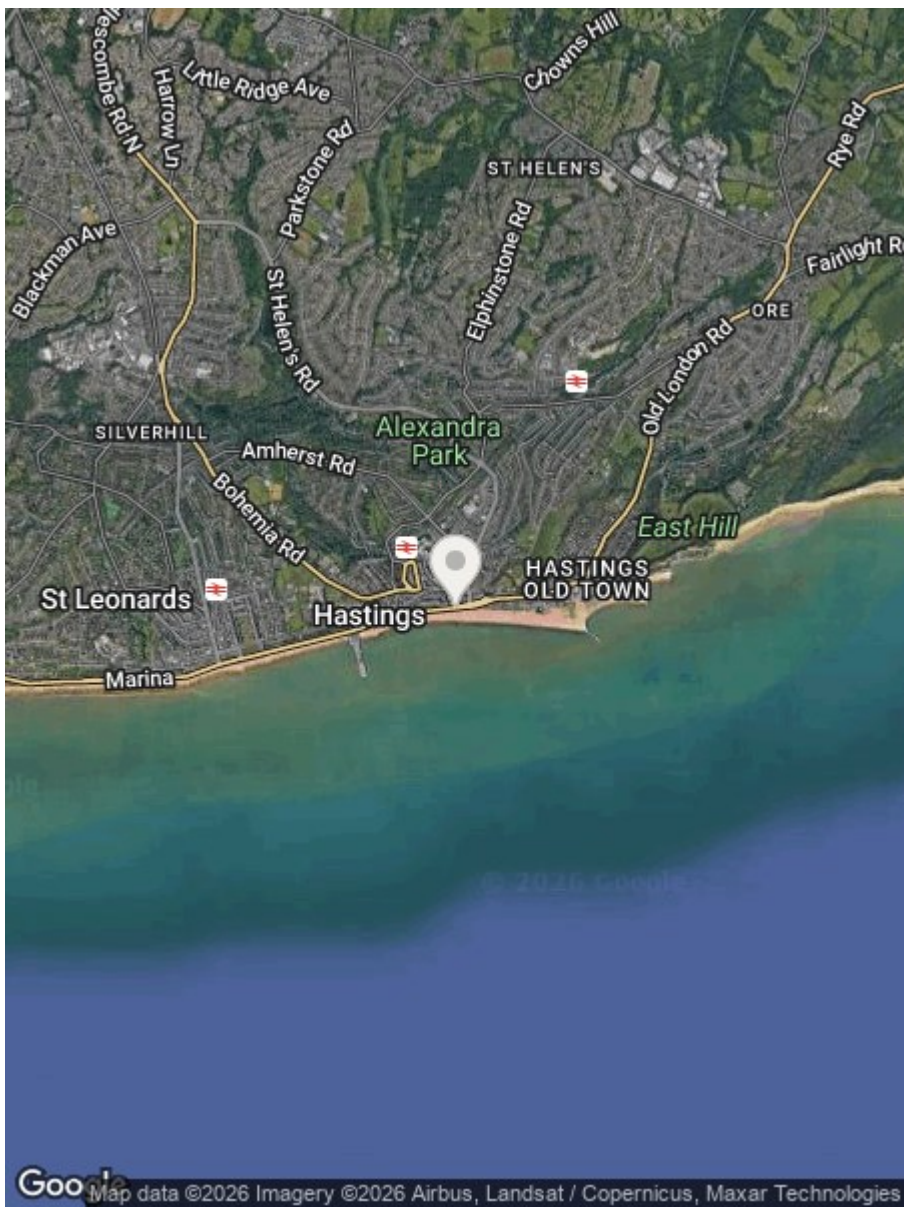

Energy Efficiency Rating		
	Current	Potential
Very energy efficient - lower running costs		
(92 plus) A		
(81-91) B		
(69-80) C		
(55-68) D		
(39-54) E		
(21-38) F		
(1-20) G		
Not energy efficient - higher running costs		
England & Wales	EU Directive 2002/91/EC	

Environmental Impact (CO ₂) Rating		
	Current	Potential
Very environmentally friendly - lower CO ₂ emissions		
(92 plus) A		
(81-91) B		
(69-80) C		
(55-68) D		
(39-54) E		
(21-38) F		
(1-20) G		
Not environmentally friendly - higher CO ₂ emissions		
England & Wales	EU Directive 2002/91/EC	

Council Tax Band - B

Fixtures and fittings: A list of the fitted carpets, curtains, light fittings and other items fixed to the property which are included in the sale (or may be available by separate negotiation) will be provided by the Seller's Solicitors.

Important Notice:

1. Particulars: These particulars are not an offer or contract, nor part of one. You should not rely on statements by Rush, Witt & Wilson in the particulars or by word of mouth or in writing ("information") as being factually accurate about the property, its condition or its value. Neither Rush, Witt & Wilson nor any joint agent has any authority to make any representations about the property, and accordingly any information given is entirely without responsibility on the part of the agents, seller(s) or lessor(s).
2. Photos, Videos etc: The photographs, property videos and virtual viewings etc. show only certain parts of the property as they appeared at the time they were taken. Areas, measurements and distances given are approximate only.
3. Regulations etc: Any reference to alterations to, or use of, any part of the property does not mean that any necessary planning, building regulations or other consent has been obtained. A buyer or lessee must find out by inspection or in other ways that these matters have been properly dealt with and that all information is correct.
4. VAT: The VAT position relating to the property may change without notice.
5. To find out how we process Personal Data, please refer to our Group Privacy Statement and other notices at <https://rushwittwilson.co.uk/privacy-policy>



Residential Estate Agents
Lettings & Property Management



Rother House Havelock Road
Hastings
East Sussex
TN34 1BP
Tel: 01424 442443
hastings@rushwittwilson.co.uk
www.rushwittwilson.co.uk