



308 Lower Rainham Road

Rainham, ME7 2XH

A unique opportunity to purchase a rarely available, and imposing acquisition on Lower Rainham Road, enjoying a 1.6 acre plot. Greenbank Farm offers buyer's multiple options including, but not exhaustively, accommodating equestrian facilities, stables, kennels, livestock, commercial, storage and development potential (all subject to planning). The spacious bungalow currently occupying the plot consists of a generous sized lounge, kitchen/breakfast room, shower room, three bedrooms, a useful utility area, WC and storage / office.

The numerous outbuildings on this vast agricultural land include a huge garage, stables, barns, kennels and shelters to house livestock. The vendor advises some benefit from power and light. These buildings also offer the opportunity to lease to third parties.

The attractive wrought iron driveway gates add to the alluring charm, kerb appeal and additional security.

The picturesque Riverside Country Park is located within a short distance, along with motorway access, numerous schools and shops. A superb once in a lifetime opportunity oozing with potential! Offered with NO CHAIN.

Agents note: The approx 0.9 acre paddock has an Overage agreement - please call the office for further details.

£1,175,000

308 Lower Rainham Road

Rainham, ME7 2XH



- 1.6 Acre Plot
- Numerous Outbuildings
- Agricultural Land
- Equestrian Facilities
- Semi Rural Location
- NO CHAIN
- 3 Bedroom Bungalow
- 0.9 Acre Overage
- Council Tax - F & EPC - D

Entrance Door

Porch

10'2 x 5'4 (3.10m x 1.63m)

Hallway

3.10m x 1.63m

Lounge

23'9 x 16'6 (7.24m x 5.03m)

Kitchen/Breakfast Room

15'2 x 11'10 max (4.62m x 3.61m max)

Shower Room

6'7 x 5'5 (2.01m x 1.65m)

Bedroom 1

12'2 to 9'10 x 11'2 (3.71m to 3.00m x 3.40m)

Bedroom 2

11'9 x 11'9 (3.58m x 3.58m)

Bedroom 3

9'0 x 8'7 (2.74m x 2.62m)

Hallway From Kitchen

14'3 x 3'2 (4.34m x 0.97m)

Utility

6'3 x 5'3 (1.91m x 1.60m)

WC

Storage

6'3 x 5'5 (1.91m x 1.65m)

Garden

approx 100' x 70' (approx 30.48m x 21.34m)

Garage

39' x 14' (11.89m x 4.27m)

Kennels

20' x 13' (6.10m x 3.96m)

Tack Room

13' 6' (3.96m 1.83m)

Stable 1

13'10 x 13' (4.22m x 3.96m)

Stable 2

13'10 x 13' (4.22m x 3.96m)

Garage/Workshop

40' x 20' (12.19m x 6.10m)

Tack Room 2

12'8 x 11'3 (3.86m x 3.43m)

Stable 3

13' x 10' (3.96m x 3.05m)

Stable 4

13' x 10' (3.96m x 3.05m)

Stable 5

13' x 11' (3.96m x 3.35m)

Stable 6

13' x 11' (3.96m x 3.35m)

Barn With Mezzanine Floor

44' x 23' (13.41m x 7.01m)

Goat Houe With Access To Field

24' x 12' (7.32m x 3.66m)


Gated Driveway

Court Yard

Paddock

0.9 acres apx (0.00m.2.74m acres apx)

Important Notice -

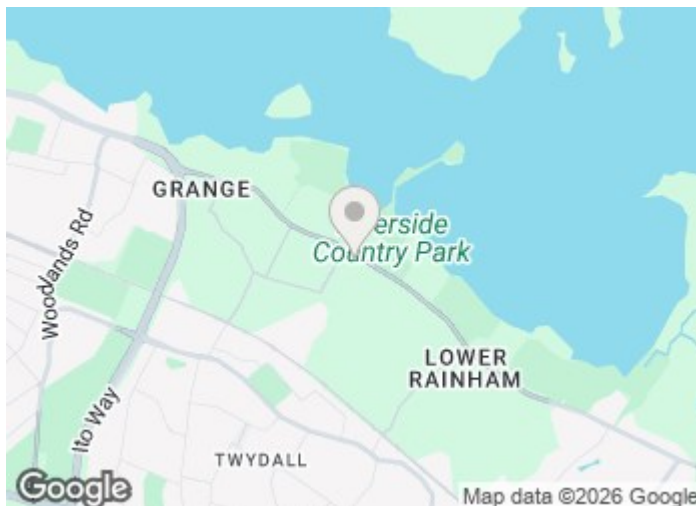

Directions


Station Rd, Rainham Head north-east on Station Rd/B2004 towards Longley Rd At the roundabout, take the 1st exit onto B2004 Destination will be on the left, on the corner of Lower Twydall Lane. Lower Rainham Rd

Tel: 01634 36 36 06

sales@pollardestates.co.uk



Floor Plan

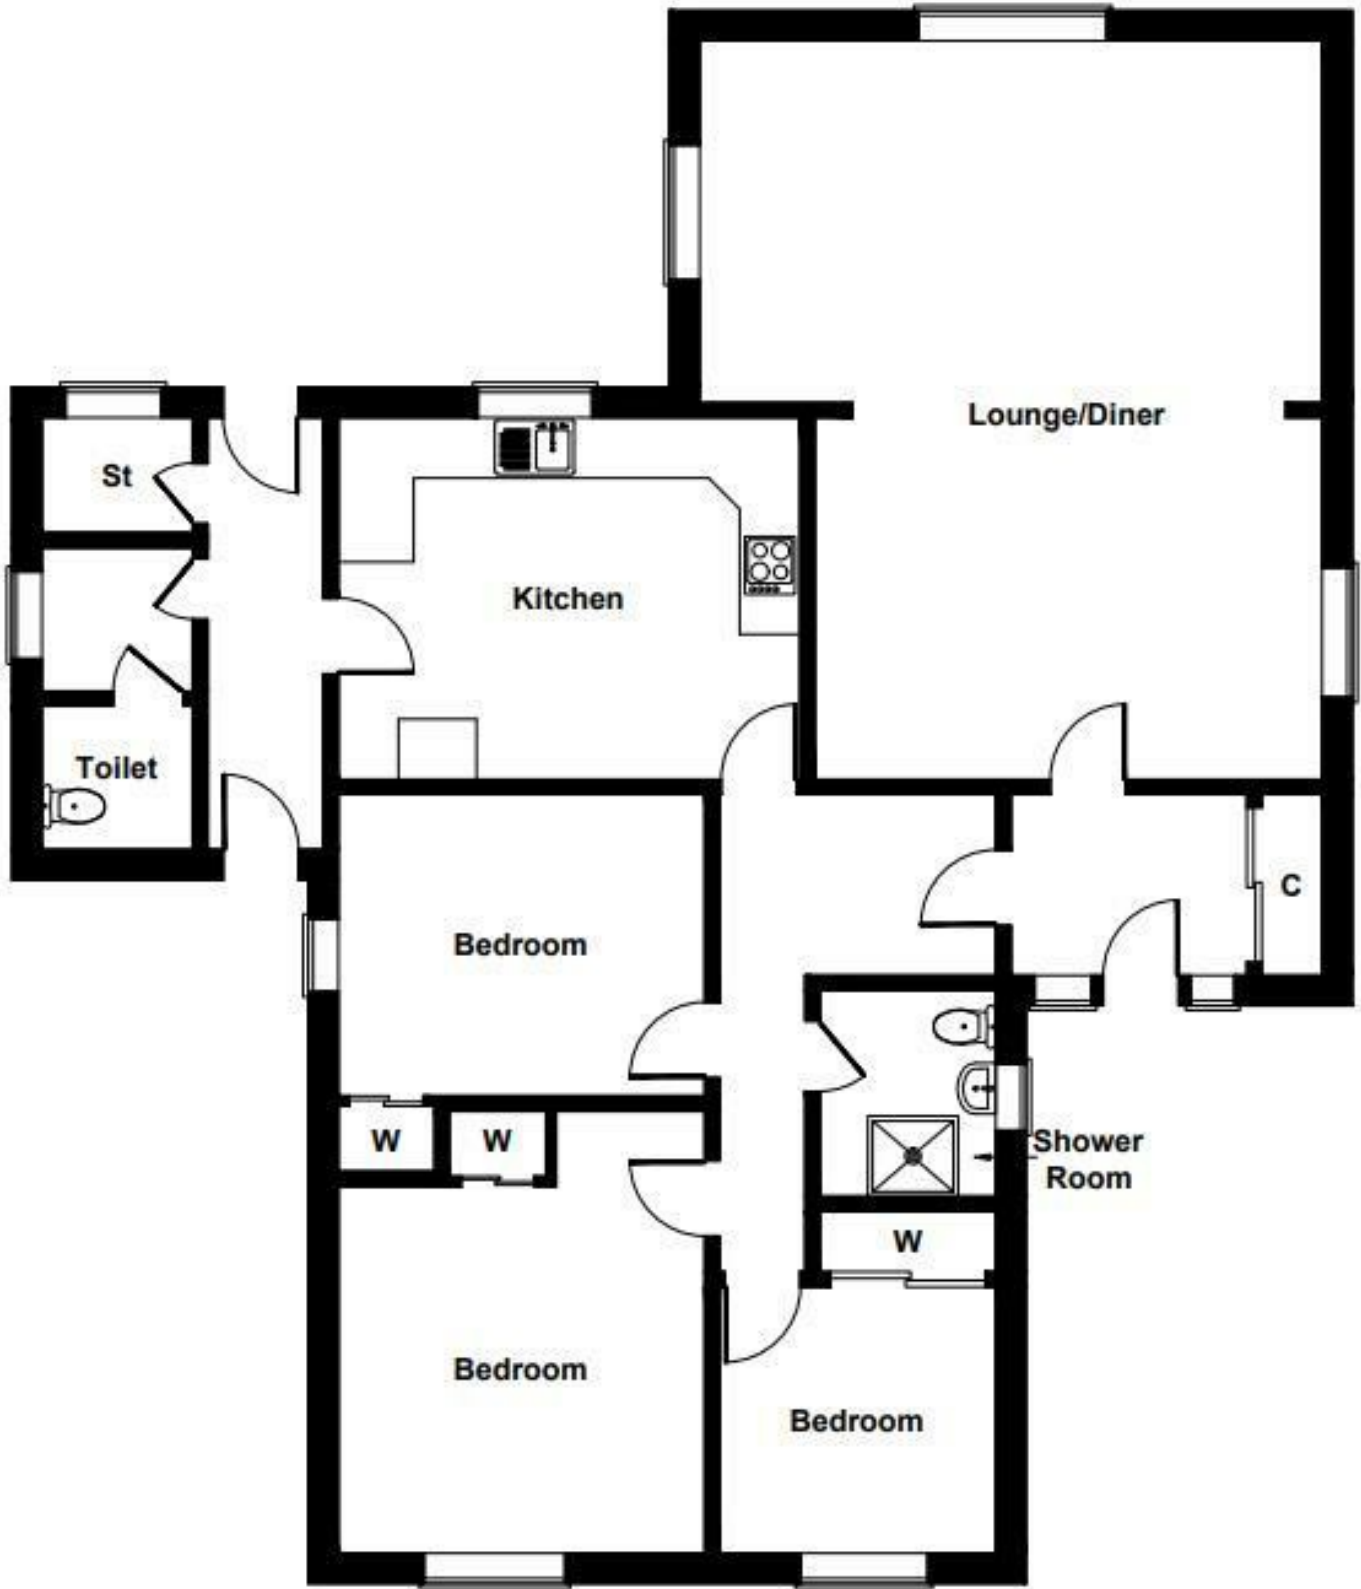

Not to Scale. Produced by The Plan Portal 2025
For Illustrative Purposes Only.

These particulars, whilst believed to be accurate are set out as a general outline only for guidance and do not constitute any part of an offer or contract. Intending purchasers should not rely on them as statements of representation of fact, but must satisfy themselves by inspection or otherwise as to their accuracy. No person in this firm's employment has the authority to make or give any representation or warranty in respect of the property.

Energy Efficiency Rating		Current	Potential	Environmental Impact (CO ₂) Rating		Current	Potential
Very energy efficient - lower running costs				Very environmentally friendly - lower CO ₂ emissions			
(92-100) A				(82 plus) A			
(81-91) B				(71-81) B			
(69-80) C				(59-70) C			
(55-68) D				(45-58) D			
(39-54) E				(31-44) E			
(21-38) F				(13-30) F			
(1-20) G				(1-12) G			
Not energy efficient - higher running costs				Not environmentally friendly - higher CO ₂ emissions			
		62	75				
England & Wales		EU Directive 2002/91/EC		England & Wales		EU Directive 2002/91/EC	