



The Apple Store Tudeley, Tonbridge, TN11 0NL.

£1,600 Per month

Jack Charles
Estate Agents

Sales & Lettings

- Characterful House
- Loft Room
- Stunning Open Plan Ground Floor
- Available 2 June 2026


- Delightful Semi Rural Position
- Ensuite & Family Bathroom
- Countryside Views

- Two Bedrooms
- Parking For Two Cars
- Shared courtyard garden

FLOORPLAN: Dimensions are maximum unless stated – subject to copyright this plan is intended as a guide to layout only and must not be relied upon for any other purpose.



Approx Gross Internal Area
96 sq m / 1035 sq ft

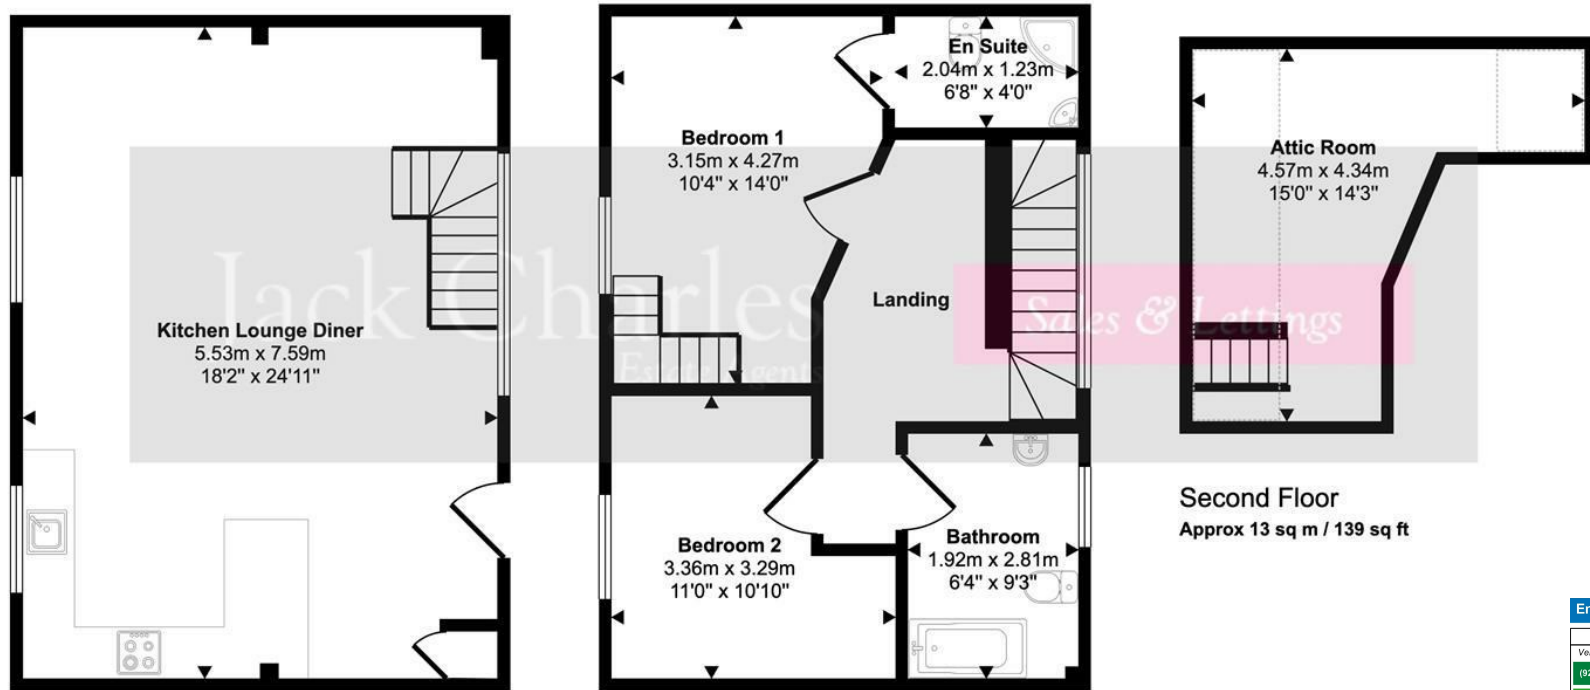

Ground Floor
Approx 42 sq m / 452 sq ft

First Floor
Approx 41 sq m / 445 sq ft

Second Floor
Approx 13 sq m / 139 sq ft

Denotes head height below 1.5m

This floorplan is only for illustrative purposes and is not to scale. Measurements of rooms, doors, windows, and any items are approximate and no responsibility is taken for any error, omission or mis-statement. Icons of items such as bathroom suites are representations only and may not look like the real items. Made with Made Snappy 360.

Energy Efficiency Rating		Current	Potential
Very energy efficient - lower running costs			
(92-plus)	A		100
(81-91)	B		
(69-80)	C	74	
(55-68)	D		
(39-54)	E		
(21-38)	F		
(1-20)	G		
Not energy efficient - higher running costs			
England & Wales		EU Directive 2002/91/EC	

Important Notice:
These property details are intended to give a fair description and give guidance to prospective Purchasers/Tenants. They do not constitute an offer or contract of Sale/Tenancy and all measurements are approximate. While every care has been taken in the preparation of these details neither Jack Charles Property Services Ltd nor the Vendor/Landlord accept any liability for any statement contained herein. Jack Charles Property Services Ltd has not tested any services, appliances, equipment or facilities, and nothing in these details should be deemed to be a statement that they are in good working order or that the property is in good structural condition or otherwise. We advise all applicants to commission the appropriate investigations before Exchange of Contracts/entering into a Tenancy Agreement. It should not be assumed that any contents/furnishing, furniture etc. photographed are included in the Sale/Tenancy, nor that the property remains as displayed in the photographs. No person in the employment of Jack Charles Property Service Ltd has authority to make or give any representation or warranty whatever in relation to this property.


Summary

The Apple Store is a charming character cottage located on the outskirts of Tonbridge, offering a unique and inviting atmosphere. It is set far back along a shared private drive leading to a small former farmstead which has now been converted in to characterful homes. The interior features high vaulted ceilings and a striking glazed elevation that enhances the living space, which is designed as an open plan living, kitchen, and family room.

On the first floor, the master bedroom includes an ensuite shower room and provides access to a practical loft room. Additionally, there is a well-sized second bedroom and a family bathroom that rounds out the living accommodations. Outside, residents can enjoy a communal courtyard area, and there is parking available for two cars, adding to the convenience of this delightful property.

Location

Tudeley is a pretty semi rural Hamlet just 2.5 miles away from Tonbridge which is a thriving market town that has developed over the centuries. It boasts a fine example of a 'Motte and Bailey' Norman castle built in the 13th century, set on the banks of the river Medway with the castle grounds abutting Tonbridge Park offering covered/open air swimming pool, tennis courts, children's play areas, miniature railway, putting etc. Tonbridge town offers an excellent range of retail and leisure activities with many High Street stores and a full complement of banks and building societies, together with a selection of coffee shops, restaurants and local inns. The mainline station provides fast commuter links into London (Cannon Street/London Bridge/Charing Cross in approximately 40 minutes) with road links to the M20 & M25 motorways via the nearby A26 and A21. Tonbridge offers a full scale of education from Nursery to College and includes Grammar & Private schools such as the world-renowned Tonbridge School. There are many places of historical interest in the surrounding areas including Penshurst Place and Gardens, Hever Castle, Knole House and Chartwell (once home to Winston Churchill).

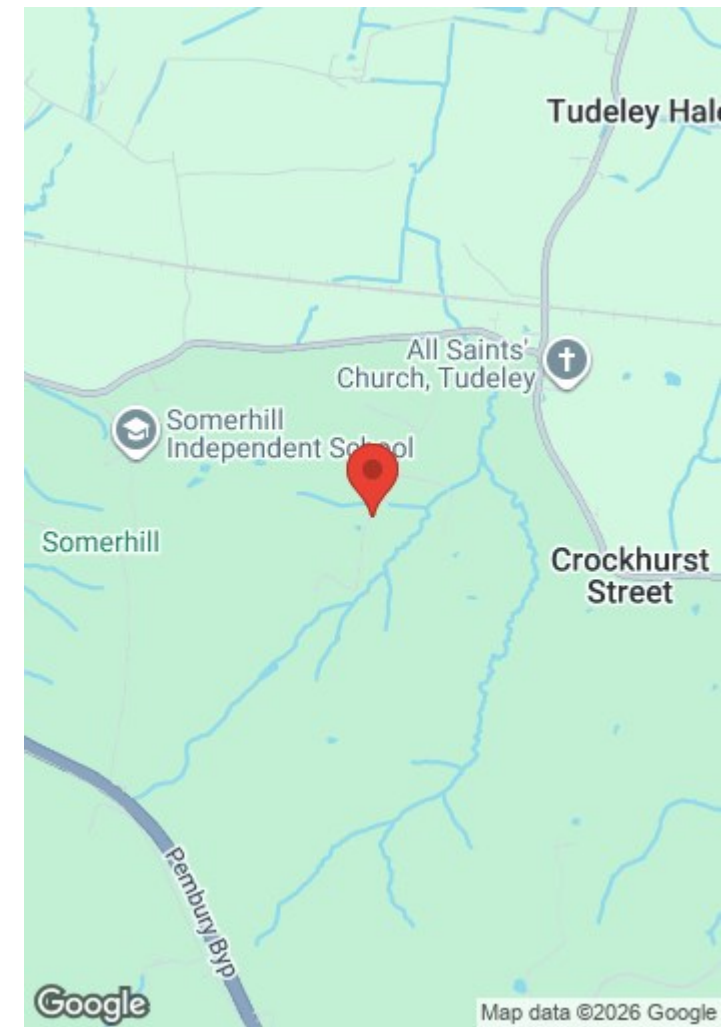



Jack Charles
Estate Agents

Sales & Lettings

<p>6 London Road Tunbridge Wells Kent TN1 1DQ Tel: (01892) 621 721</p>	<p>191 High Street Tonbridge Kent TN9 1BX Tel: (01732) 75 75 80</p>
--	---

E-mail: info@jackcharles.co.uk
www.jackcharles.co.uk

