




Coopers

Partridge Croft, Bell Green, Coventry CV6 7EY

Price: £179,950

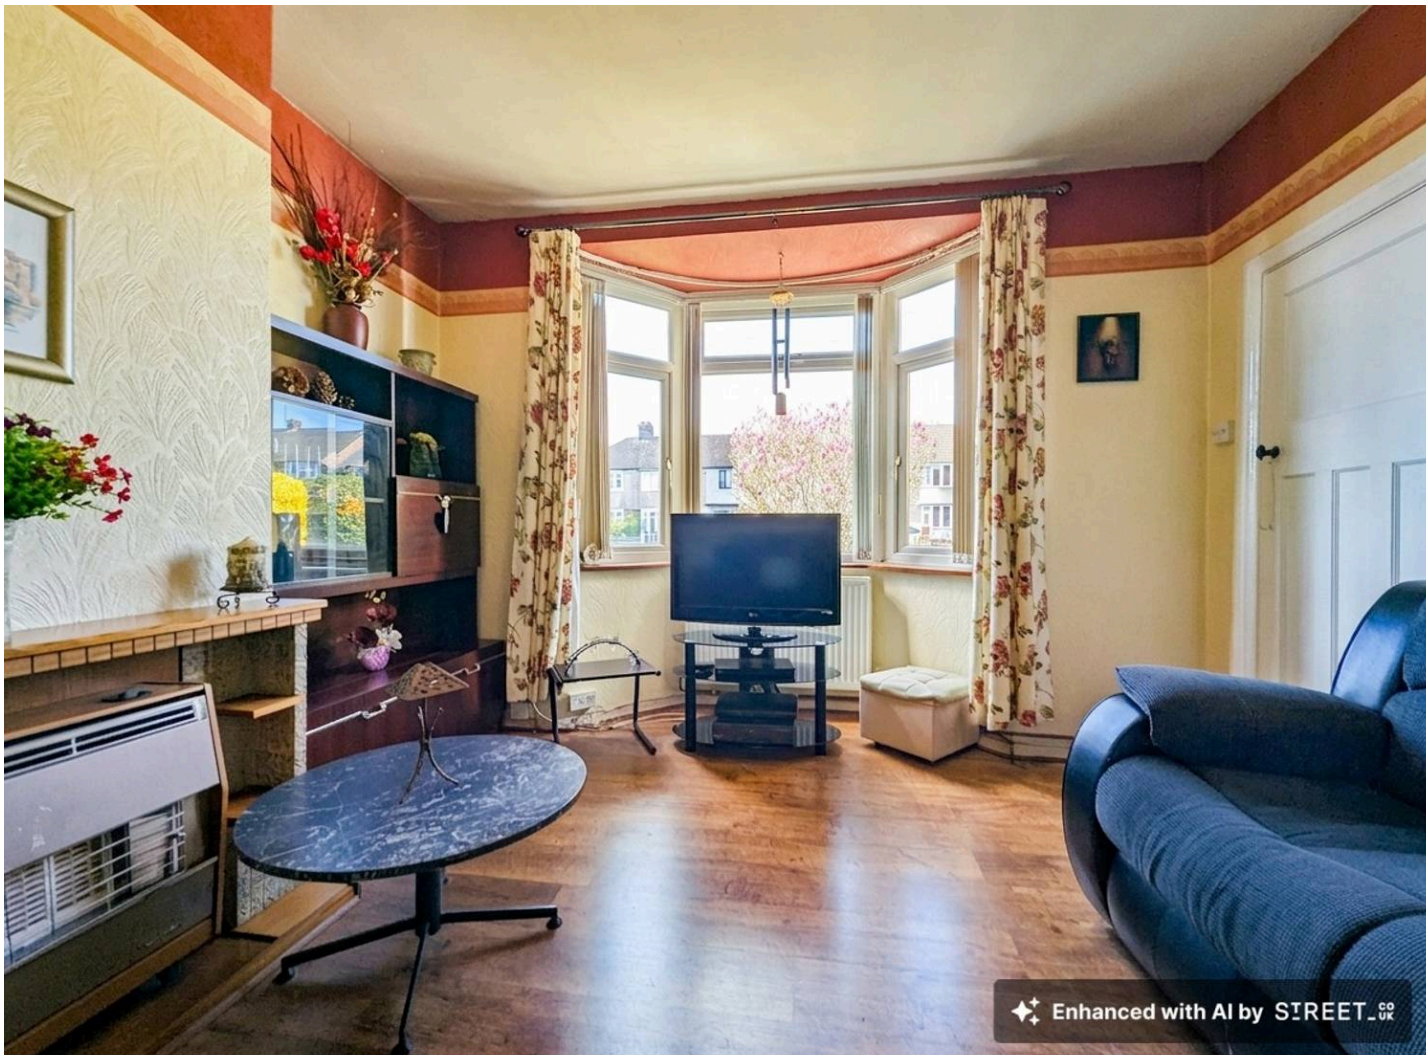

✦ Enhanced with AI by STREET_02

Partridge Croft

Bell Green, Coventry

End terrace three bedroom property well set back from the road behind a deep foregarden and benefits from uPVC d/glazing and gas CH and offers excellent scope for updating to personal taste.

Council Tax band: A


Tenure: Freehold

EPC rating: tba

- End terraced property set well back from the road behind a deep foregarden
- Lounge and dining kitchen
- WC to ground floor
- Three bedrooms and shower room
- UPVC double glazing and gas CH (boiler only 3yrs old)
- Private side access with secure gate to long rear garden with mature shrubs




✦ Enhanced with AI by S

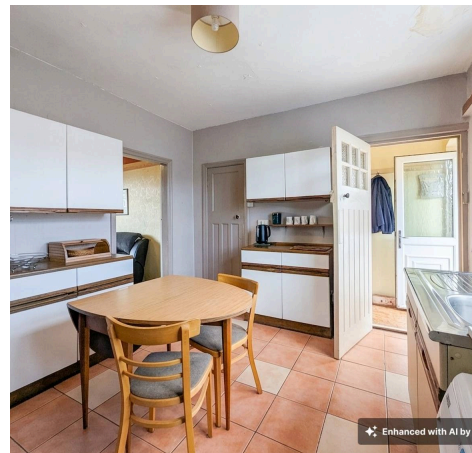


✦ Enhanced with AI by S



✦ Enhanced with AI by S

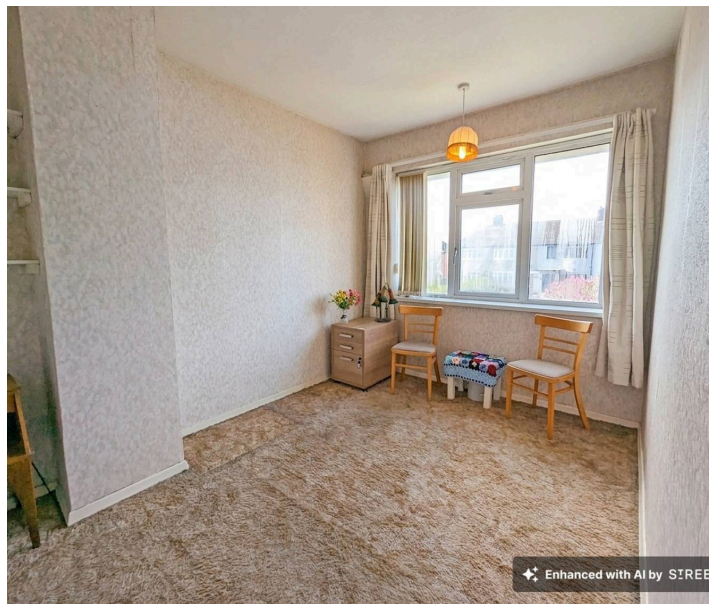

Enhanced with AI by SIREE

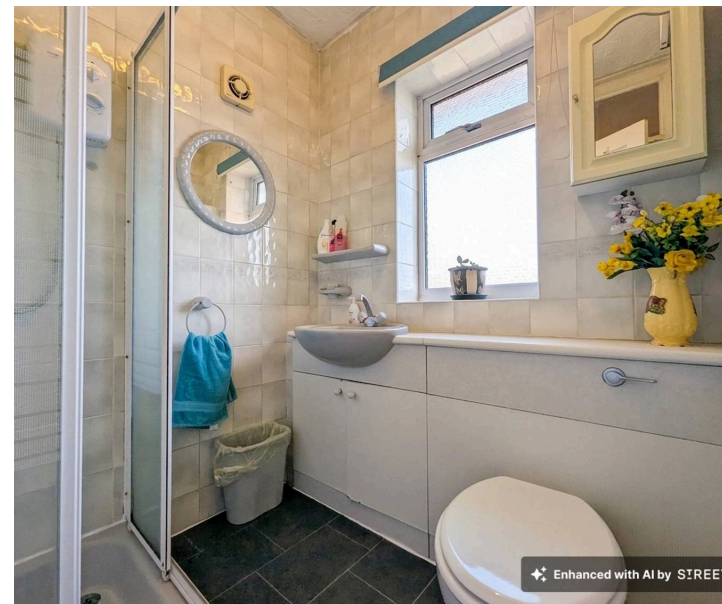

Enhanced with AI by SIREE


Ground Floor

Approx. 26.0 sq. metres (279.7 sq. feet)



First Floor

Approx. 29.7 sq. metres (319.9 sq. feet)

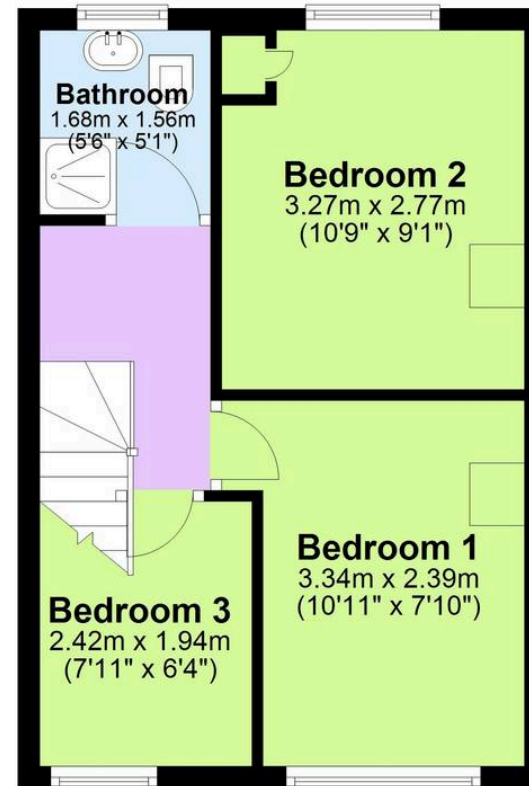

"Floor plan measurements are approximate and are for illustrative purposes only. While every effort is made to ensure accuracy, no responsibility is taken for any error, omission, or misstatement. Do not scale from this plan.
Plan produced using PlanUp.□□

Coopers Estate Agents

Coopers, 22 New Union Street - CV1 2HN

Coopers

024 7655 2841 • sales@coopersestateagents.com • www.coopersestateagents.com/

Coopers Chartered Surveyors Ltd, 22 New Union Street, Coventry, West Midlands

CV1 2HN, 024 7655 2841, sales@coopers-cov.com. Company Registration

Number: 6725089 / VAT number: 940 3555 34