



Organ Makers Cottage North Lyminge Lane, Lyminge - CT18 8EE

Guide Price **£450,000**

Approximate Gross Internal Area = 114 sq m / 1230 sq ft

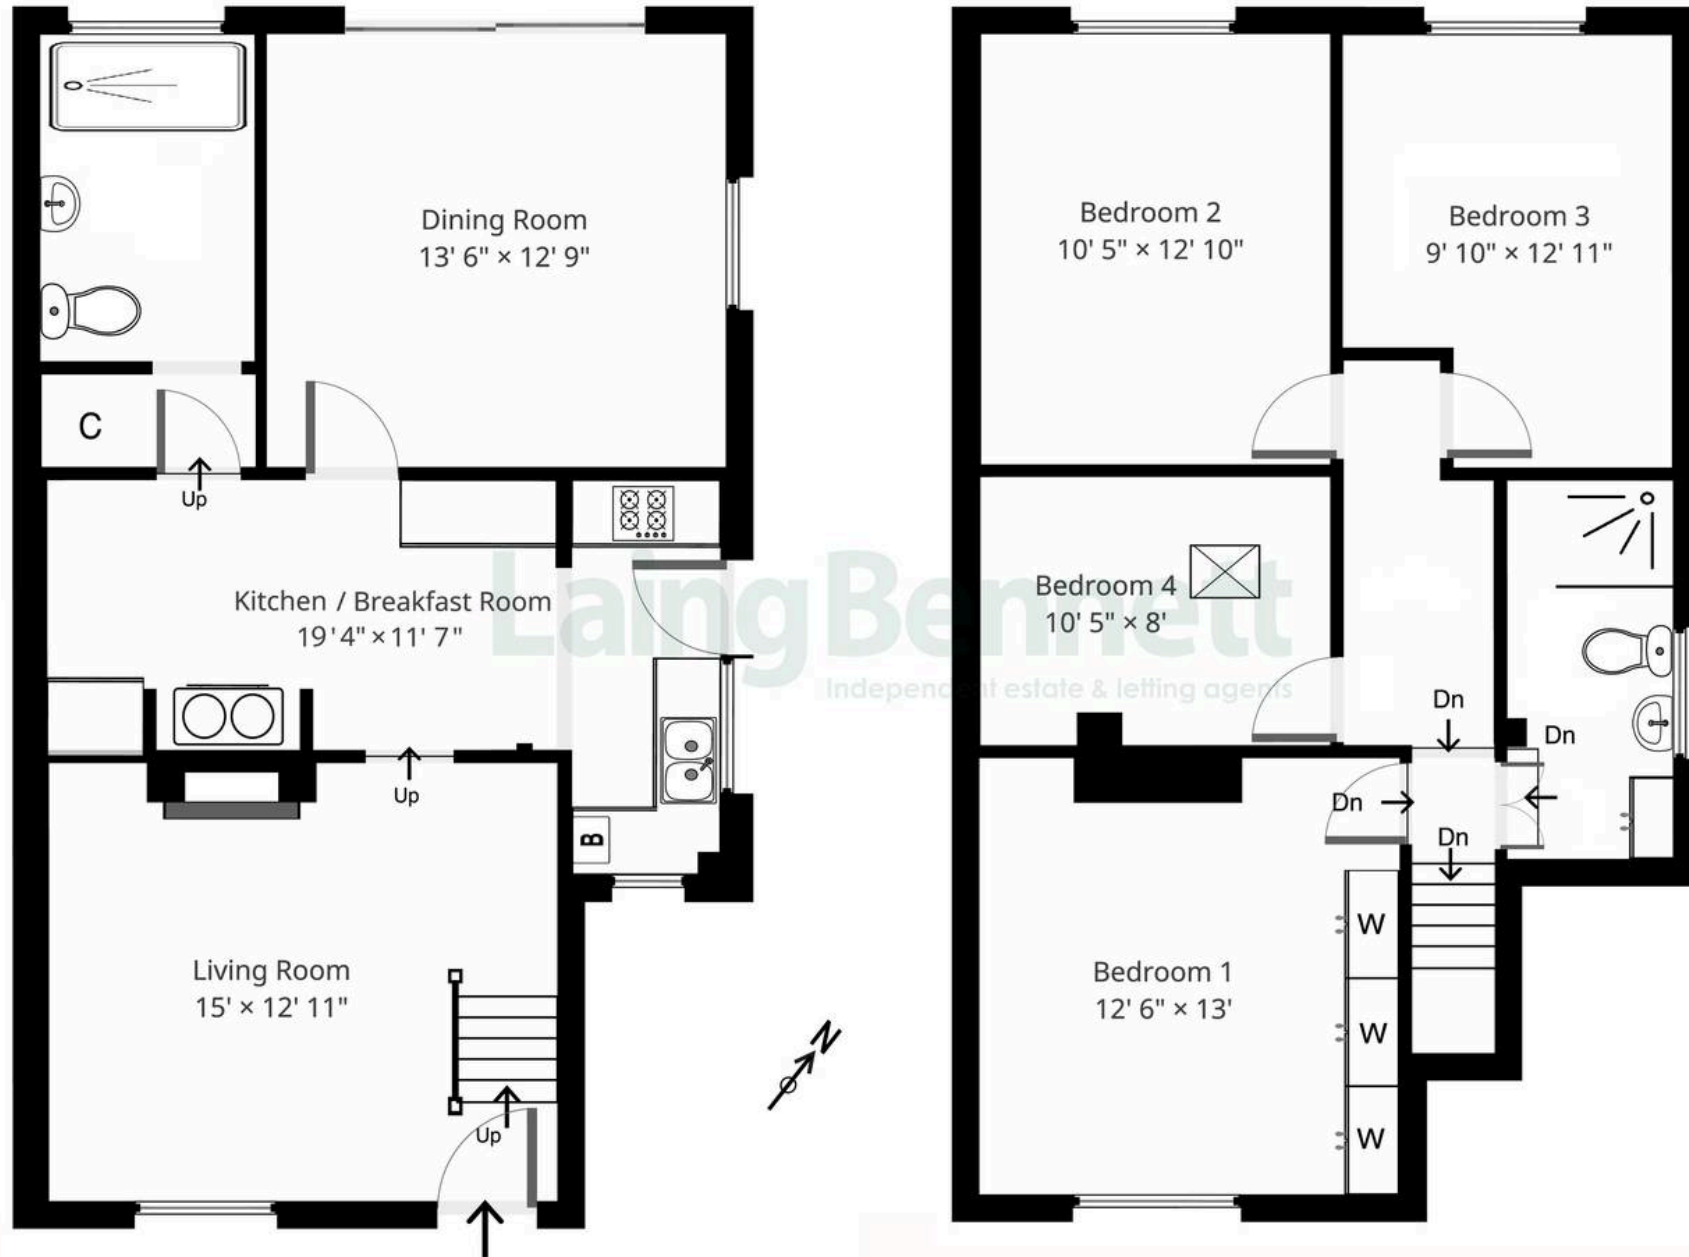


Illustration for identification purposes only, measurements are approximate, not to scale. Outbuildings are not shown in actual location.



Organ Makers Cottage North Lyminge Lane

Lyminge, Folkestone

Price Range from £450,000 – £475,000. A charming period semi-detached house with large rear extension, situated in North Lyminge a sought after area of the village of Lyminge. The accommodation comprises: ground floor – living room, kitchen/breakfast room, dining room and shower room. First floor – landing, four bedrooms and bathroom. Outside: frontage, driveway for two vehicles and enclosed good sized rear garden. A spacious home in a desirable location.



Council Tax band: C

Tenure: Freehold

EPC Energy Efficiency Rating: D

EPC Environmental Impact Rating: E



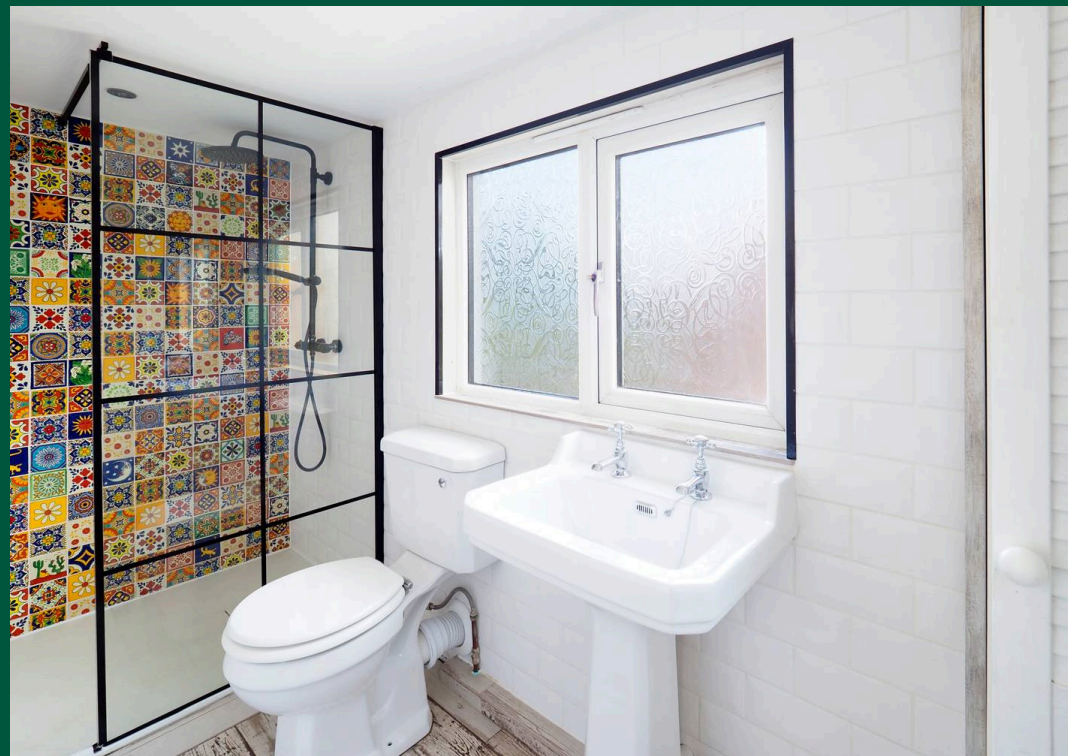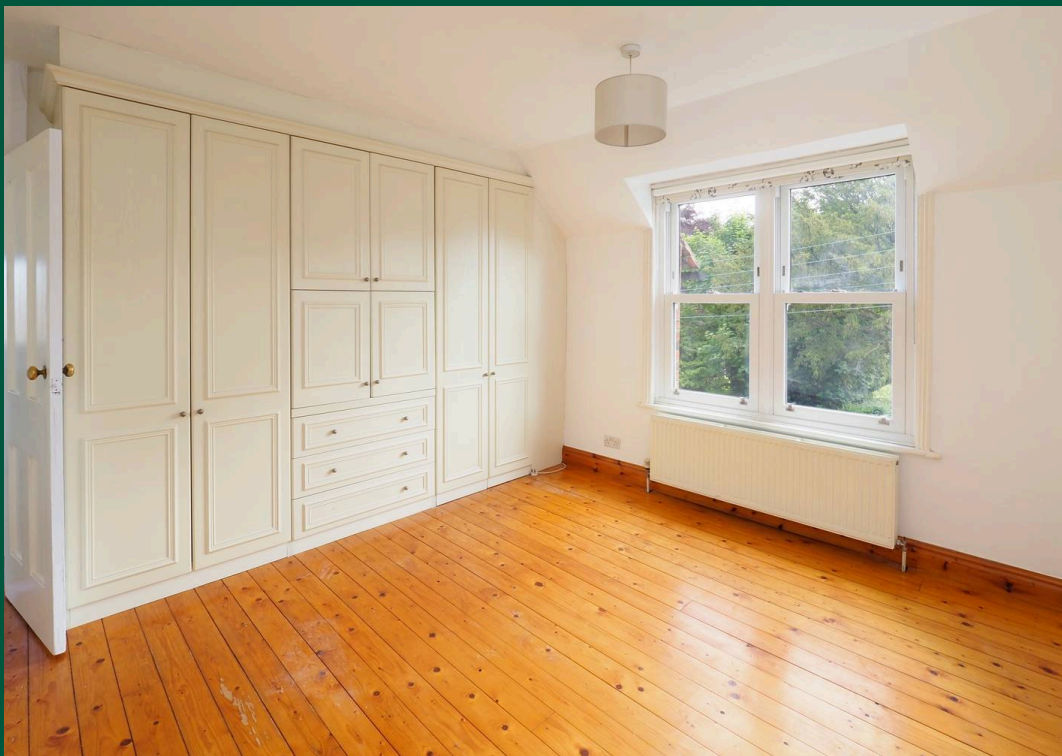







Laing Bennett

Laing Bennett Ltd, The Estate Office, 8 Station Road – CT18 8HP

01303 863393 • info@laingbennett.co.uk • www.laingbennett.co.uk/

DISCLAIMER - These details are for guidance only and do not form part of an offer or contract. Measurements are approximate. Laing Bennett Ltd and the Vendor/Landlord accept no liability. Services and appliances are untested. Applicants must make their own checks. Items shown may not be included. No staff have authority to give warranties.