

GREATHAM AVENUE, STOCKTON-ON-TEES, TS18 2QB



- ▲ Walking distance to the Tees Barrage, riverside walks and cycle routes
- ▲ Unique principal bedroom with en-suite and private roof terrace
- ▲ Kitchen/dining room with French doors to the garden
- ▲ Garage has been utilised as a store and playroom
- ▲ Three well-proportioned bedrooms

- ▲ Modern family bathroom plus ground floor cloakroom
- ▲ Private, low-maintenance rear garden ideal for entertaining
- ▲ Driveway parking and useful integral store
- ▲ Excellent access to Stockton Town Centre, A66 and A19
- ▲ An ideal first family home or professional purchase combining modern living with an exceptional riverside lifestyle

£170,000

www.michaelpoole.co.uk

Michael Poole
sales | lettings | auctions



Imagine beginning your day with a peaceful walk along the iconic Tees Barrage, watching rowing boats glide across the river before stopping for a coffee at one of the nearby cafés. Evenings become just as enjoyable, returning home to relax on your own private roof terrace with a drink in hand as the sun sets across the open green outlook.

This modern three-bedroom home offers a lifestyle that perfectly balances convenience, outdoor living and modern family comfort. Situated within easy walking distance of the Tees Barrage, Infinity Bridge and riverside walks, it places miles of scenic walking and cycling routes virtually on your doorstep, while Stockton Town Centre, Durham University Queen's Campus, excellent commuter links and local amenities are all within easy reach.

Inside, lounge provides the perfect place to unwind after a busy day, while the contemporary kitchen/dining room naturally becomes the heart of the home—ideal for family meals, entertaining friends or simply enjoying everyday life together. French doors open directly onto the enclosed rear garden, creating a seamless connection between indoor and outdoor living throughout the warmer months.

Upstairs, the impressive principal bedroom enjoys its own en-suite shower room and a standout feature rarely found at this price point—a generous private roof terrace. Whether it's morning coffee, weekend brunch or an evening glass of wine overlooking the open aspect, this unique outdoor space offers a peaceful retreat all of your own. Two further bedrooms and a modern family bathroom provide flexible accommodation for growing families, guests or those working from home.

Outside, the private, low-maintenance rear garden is perfect for summer barbecues, children's play or simply relaxing in the sunshine, while the front offers excellent off-road parking and an integral store for bikes, paddleboards or outdoor equipment—perfect for making the most of the nearby riverside lifestyle.

TO VIEW: Tel: **01642 355000**
17 High Street, Stockton-on-Tees, Cleveland, TS18 1SP

www.michaelpoole.co.uk



GREATHAM AVENUE, TS18 2QB



GROUND FLOOR

ENTRANCE HALL

LOUNGE - 4.93m x 3.15m (max) (16'2" x 10'4" (max))

HALLWAY

CLOAKROOM

KITCHEN DINING ROOM - 2.57m x 5.74m (8'5" x 18'10")

FIRST FLOOR

BEDROOM THREE - 2.41m x 2.97m (7'11" x 9'9")

MASTER BEDROOM - 2.92m x 4.24m (max) (9'7" x 13'11" (max))

EN-SUITE

ROOF TERRACE -

BEDROOM TWO - 3.43m x 2.7m (11'3" x 8'10")


BATHROOM - 1.7m x 2.67m (5'7" x 8'9")

BUYERS IDENTIFICATION CHECK(S) - Should a purchaser(s) have an offer accepted on a property marketed by Michael Poole Estate Agents they will need to undertake an identification check. This is done to meet our obligation under Anti Money Laundering Regulations (AML) and is a legal requirement. We use a third party service to verify your identity; this is not a credit check and will have no effect on credit history. The cost of these checks is £36 inc. VAT per buyer, which is paid in advance, when an offer is agreed and prior to a sales memorandum being issued. This charge is non-refundable.

Council Tax Band: C **Tenure:** Freehold

TO VIEW: Contact our Stockton office on
Tel: 01642 355000



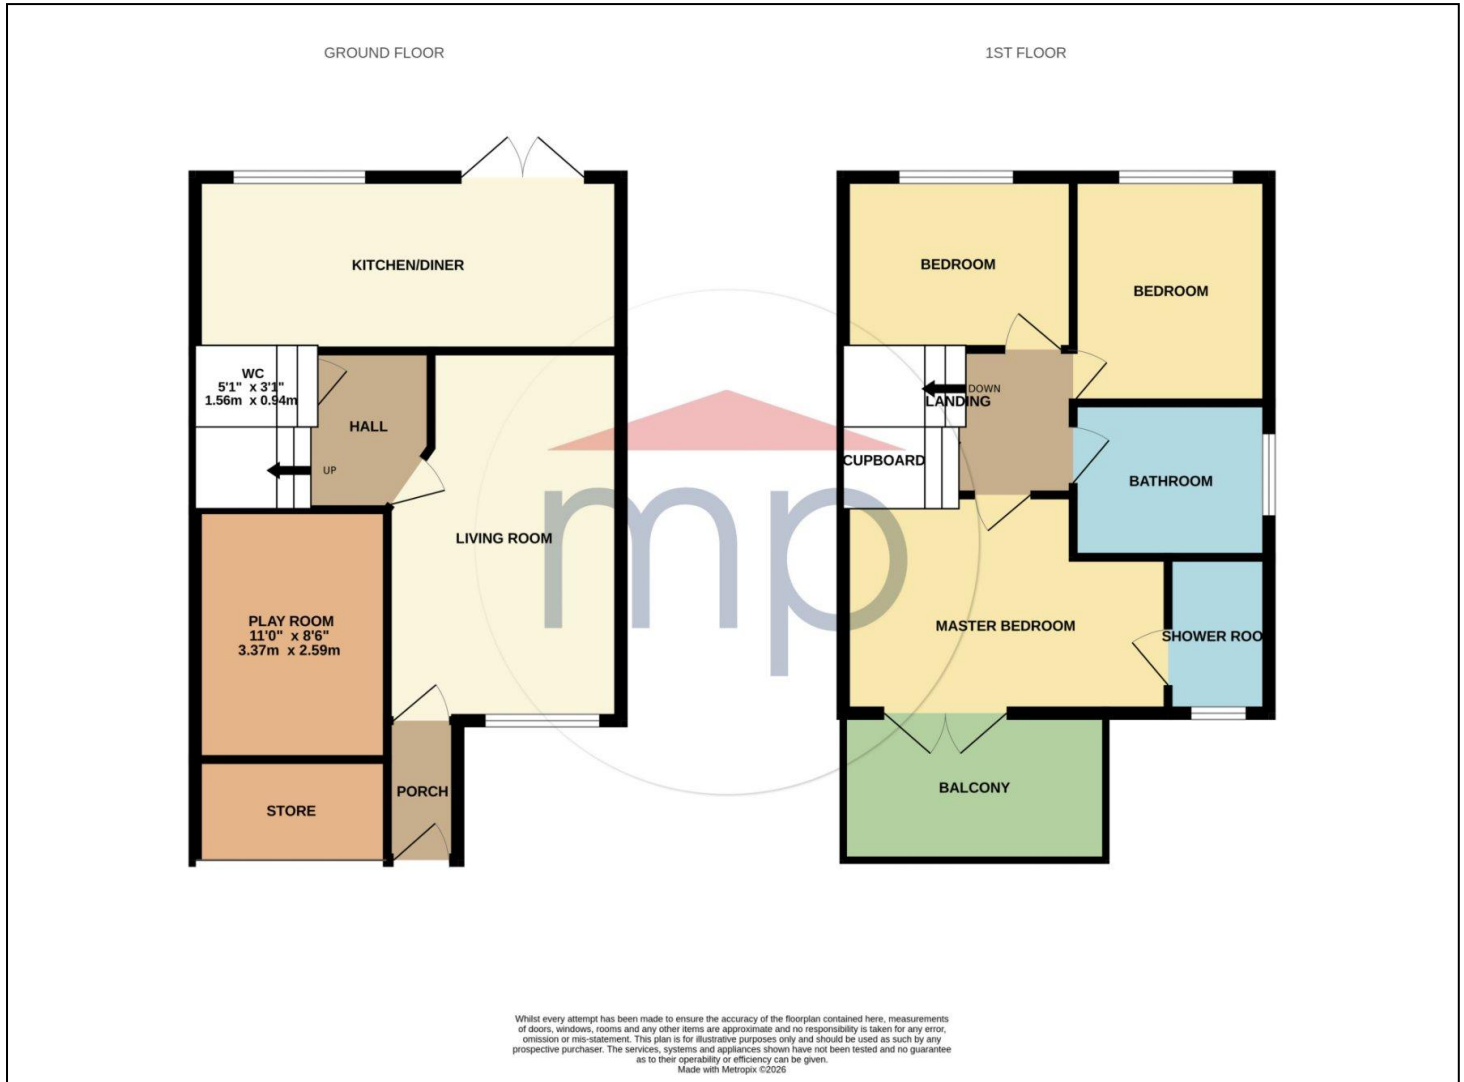

The information provided about this property does not constitute or form part of an offer or contract, nor may it be regarded as representations. All interested parties must verify accuracy and your solicitor must verify tenure and lease information, fixtures and fittings and, where the property has been recently constructed, extended or converted, that planning/building regulation consents are in place. All dimensions are approximate and quoted for guidance only, as are floor plans which are not to scale, and their accuracy cannot be confirmed. Reference to appliances and/or services does not imply that they are necessarily in working order or fit for the purpose. We offer our clients an optional conveyancing service, through panel conveyancing firms, via MWU and we receive on average a referral fee of one hundred and thirty pounds, only on completion of the sale. If you do use this service, the referral fee is included within the amount that you will be quoted by our suppliers. All quotes will also provide details of referral fees payable.



TO VIEW: Contact our Stockton Office on Tel: **01642 355000**
17 High Street, Stockton-on-Tees, Cleveland, TS18 1SP