



Honeybourne Road, West Hampstead, London NW6

Subject To Contract £895,000 | Leasehold - Share of Freehold

Contact us about this property

337 West End Lane, West Hampstead, London, NW6 1RS

E: nw6@alexanders-uk.com

T: 0207 431 0666

www.alexanders-uk.com

Alexanders

Property Consultants



About This Property

This incredibly spacious 2 bedroom garden flat is situated in a large semi-detached house, located on one of areas premier and most sought after residential, tree lined roads in the heart of West Hampstead.

Featuring a large double bedroom with built-in wardrobes, second double bedroom, large reception room leading on to private rear garden, separate modern fitted kitchen and family bathroom. The property further benefits from high ceilings, large windows, attractive wooden floors and large cellar storage area.



A short walk from Finchley Road, West Hampstead & South Hampstead stations. In addition, it further benefits from its close proximity to shops and amenities on Finchley Road and West Hampstead's West End Lane, making this an ideally located property.

Alexanders

Property Consultants


 2 Bedroom |  1 Reception |  1 Bathroom |  73 C

Property Features

- 2 Double Bedrooms
- Huge Reception Room
- Modern Fitted Kitchen
- Family Bathroom
- Large Private Garden
- Cellar
- Share of Freehold
- Fabulous Central West Hampstead Location
- 5 mins walk to Jubilee, Overground and Thameslink

Property Size


1187.00 sq ft

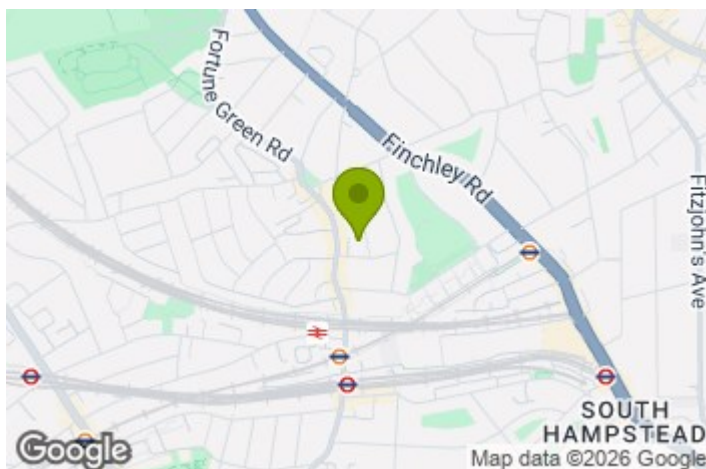

Nearest Transport Links

Alexanders

Property Consultants

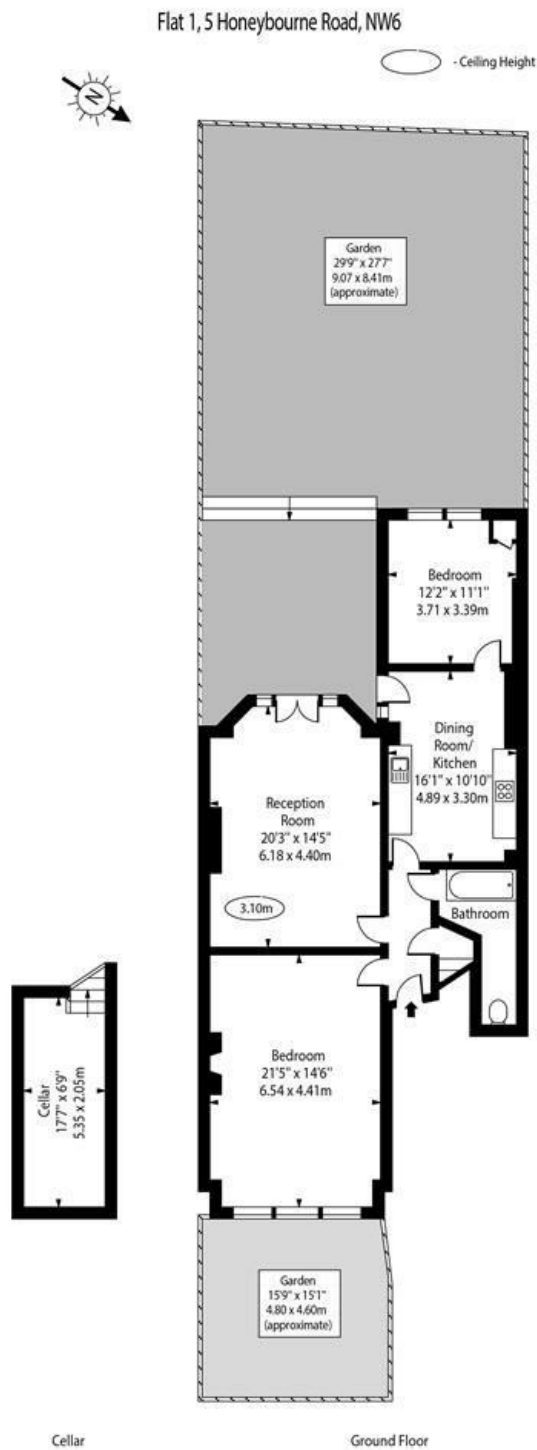

Approx Gross Internal Area 1187 Sq Ft - 110.27 Sq M
(Including Cellar)

For Illustration Purposes Only - Not To Scale. Floor Plan by www.nogaphotostudio.com Ref: No.54178
This floor plan should be used as a general outline for guidance only. Any intending purchaser or lessee should satisfy themselves by inspection, searches, enquiries and full survey as to the correctness of each statement. Any areas, measurements or distances quoted are approximate and should not be used to value a property or be the basis of any sale or let.

Contact us about this property

337 West End Lane, West Hampstead, London, NW6 1RS

E: nw6@alexanders-uk.com

T: 0207 431 0666

www.alexanders-uk.com

