


SITE LOCATION

**LOCATION PLAN**  
Scale 1:1250

**NOTES:**

1. Use written dimensions only. All dimensions to be checked on site and any discrepancies reported to ACORUS immediately. If in doubt ask.
2. Where relevant, significant hazards have been identified on the drawing. Hazards which should be obvious to a competent contractor or unforeseeable have not been identified.
3. This drawing is confidential and remains the exclusive property of ACORUS.

© ACORUS Rural Property Services Ltd.

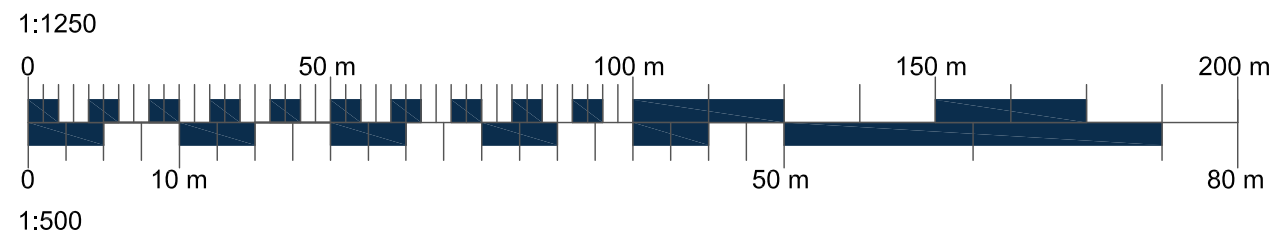

Rev	Date	Description	Dwn	Chk
Rev.	Date.	Amendment.	Drawn.	Checked.

PROJECT				
BISHOP				
BURNT HOUSE BARN				
MOUNT BURES, CO6 2AT				
TITLE				
PROPOSED DWELLING				
SITE LOCATION & BLOCK PLAN				
SCALE		DATE	DRAWN BY	CHECKED BY
AS SHOWN @A3		07/25	EB	SR
JOB NO.		DRAWING NO.		REVISION
RT-25-006		100_01		

**acorus**  
Planning. Design. Property.

acorus.co.uk