



Georgian House, 1 New Road

Guide Price £399,950



Georgian House

1 New Road, Kirkby Lonsdale

Three well proportioned separate town apartments located in the delightful market town of Kirkby Lonsdale. This property which houses three apartments has access easy access to the towns amenities, road links to the M6 Motorway, Lake District National Park and the Yorkshire National Park.

Situated in a prime location, these properties offer a brilliant investment opportunity for those seeking to expand their property portfolio. With two of the apartments featuring open plan living areas, the potential for modern redesign and customisation is vast. Each apartments presents double bedrooms, ensuring comfort and privacy for residents. Additionally, all three residences come equipped with three-piece suites, providing functional bathrooms.

Conveniently, the property offers easy access to a range of amenities within the local town, as well as stunning walks that showcase the natural beauty of the surroundings.

For discerning buyers looking to invest in properties with promising returns, this offering stands out as a rare find. Whether as a whole for an investor with an eye towards maximising rental income or as individual units for those looking to supplement their income, this property presents a unique opportunity to capitalise on the growing demand for quality rental accommodation.

In summary, this property represents a sound investment opportunity with each of its three apartments offering comfortable living spaces, desirable features, and a location that provides both convenience and access to a variety of local and natural attractions. Book a viewing today and discover the potential and charm that this property has to offer.

- Three well kept apartments in a central location
- A brilliant investment opportunity to build property portfolio
- Double glazing throughout
- Ample living space in all three apartments
- Two having open plan living areas
- Double bedrooms in all three
- Three piece suites in all apartments
- Stunning local walks
- Easy access to the towns amenities
- Road links to the M6 Motorway, Lake District National Park and the Yorkshire Dales

IDENTIFICATION CHECKS

Should a purchaser(s) have an offer accepted on a property marketed by THW Estate Agents they will need to undertake an identification check. This is done to meet our obligation under Anti Money Laundering Regulations (AML) and is a legal requirement. We use a specialist third party service to verify your identity. The cost of these checks is £43.20 inc. VAT per buyer, which is paid in advance, when an offer is agreed and prior to a sales memorandum being issued. This charge is non-refundable.

EPC RATING D FLAT 1

EPC RATING F FLAT 2

EPC RATING D FLAT 3

SERVICES


Mains electric, mains water, mains drainage

COUNCIL TAX: BAND A

TENURE: FREEHOLD

DIRECTIONS

Located across the street from the Thomson Hayton Winkley office in Kirkby Lonsdale. WHAT3WORDS: blown.unite.drifter

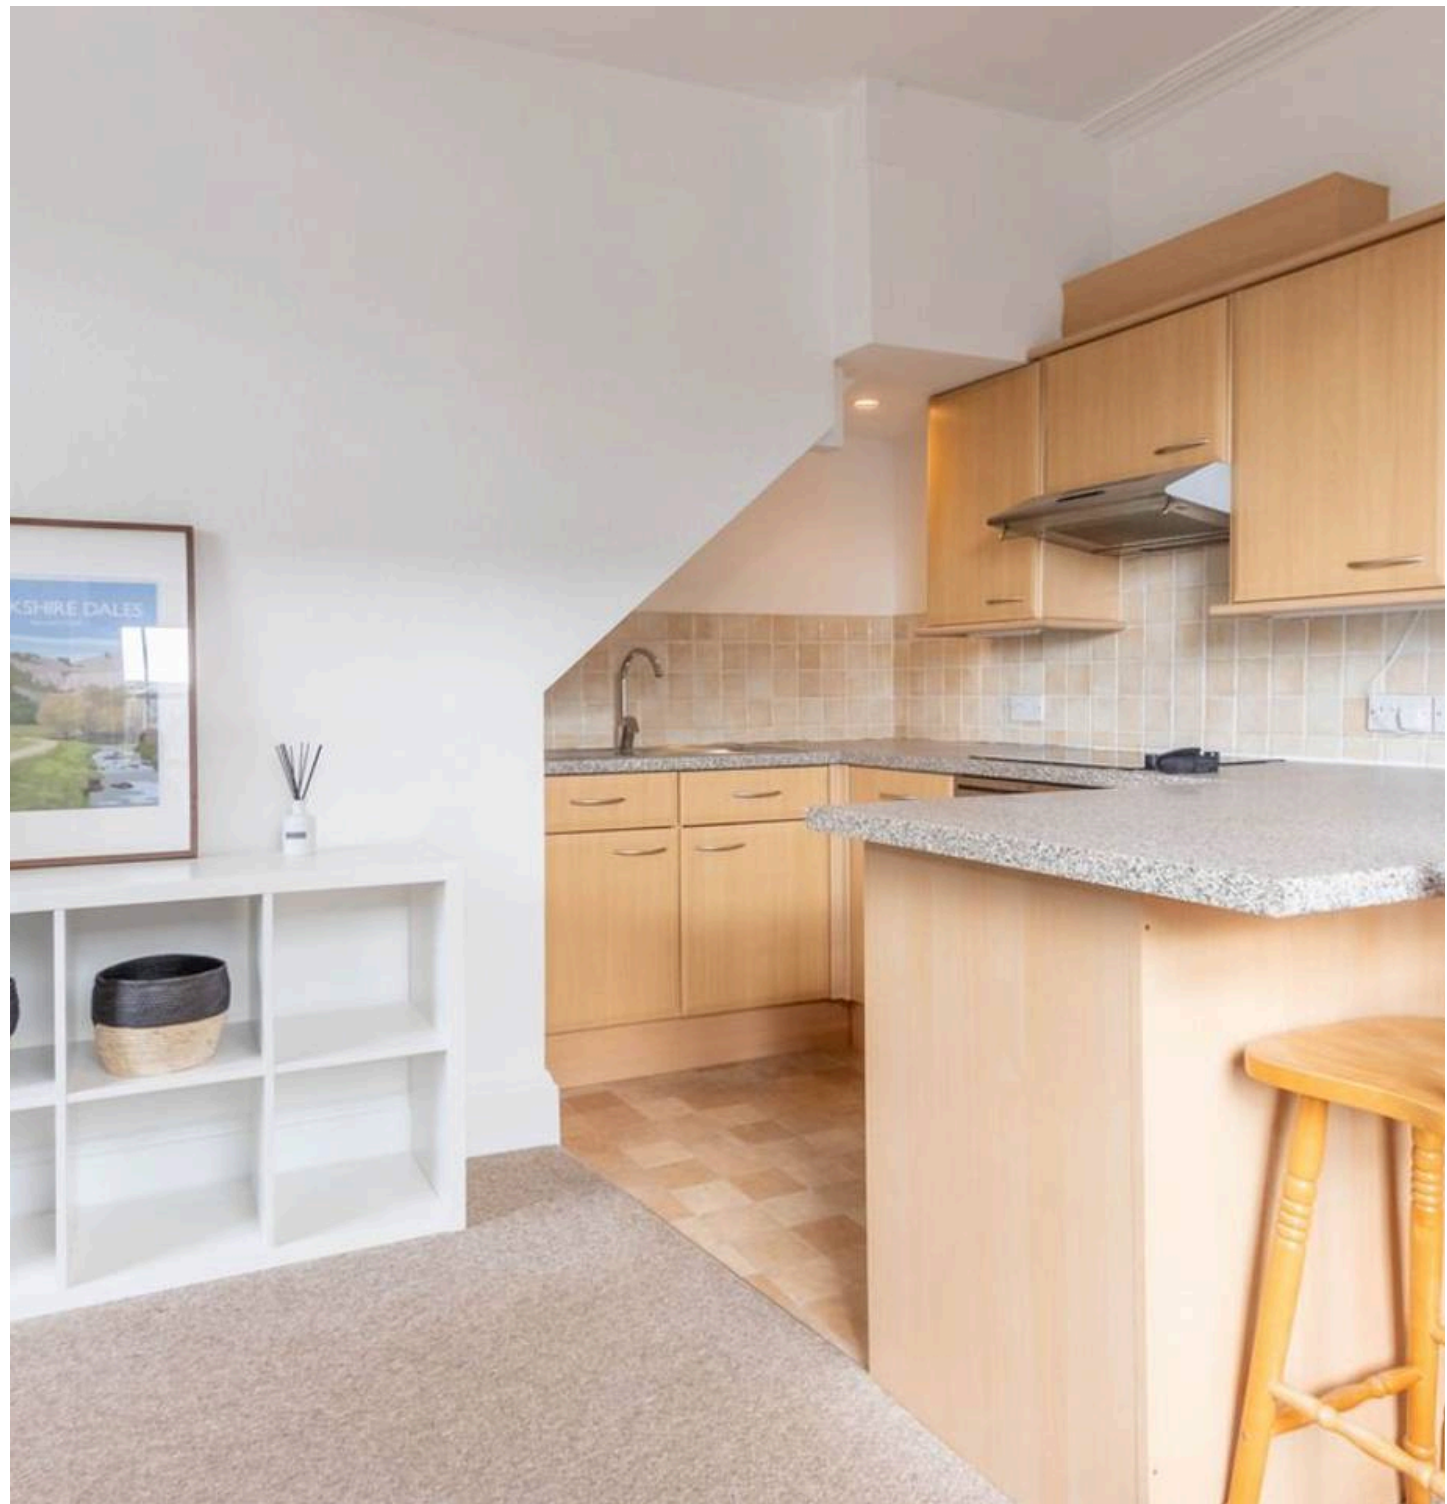



FLAT 1

ENTRANCE HALL

10' 10" x 2' 11" (3.31m x 0.88m)

OPEN PLAN LIVING AREA

19' 7" x 11' 5" (5.96m x 3.48m)

BEDROOM

10' 0" x 9' 6" (3.04m x 2.90m)

BATHROOM

8' 9" x 6' 5" (2.66m x 1.95m)

FLAT 2

ENTRANCE HALL

4' 6" x 3' 1" (1.36m x 0.95m)

OPEN PLAN LIVING AREA

15' 10" x 10' 10" (4.82m x 3.31m)

BEDROOM

16' 1" x 11' 6" (4.91m x 3.50m)

BATHROOM

6' 9" x 5' 7" (2.06m x 1.70m)



FLAT 3

ENTRANCE HALL

5' 1" x 3' 3" (1.54m x 0.98m)

SITTING ROOM

14' 9" x 11' 9" (4.49m x 3.58m)

KITCHEN

21' 8" x 6' 6" (6.61m x 1.99m)

BEDROOM

10' 8" x 9' 11" (3.26m x 3.01m)

BATHROOM

6' 10" x 5' 5" (2.08m x 1.66m)









Apartment 1, Georgian House, 1 New Road, Kirkby Lonsdale

For illustrative purposes only - not to scale. The position and size of features are approximate only.
© North West Inspector.

THW Estate Agents

29 Main Street, Kirkby Lonsdale - LA6 2AH

015242 71999 • kirkby@thwestestateagents.co.uk • www.thwestestateagents.co.uk

Please note that descriptions, photographs and plans are for guidance only. Services and appliances have not been tested, measurements are approximate and alterations may not have necessary consents. Contact us for property availability and important details before travelling or viewing properties. THW Estate Agents Ltd is a separate legal entity to the solicitor firm of THW Legal Ltd which has different ownership and clients of THW Estate Agents Ltd do not have the same protection as those of THW Legal Ltd.