



29 Pryors Lane, Aldwick PO21 4LH

£450,000 Freehold



3 Bedrooms



1 Bathroom



2 Reception Rooms



Sims Williams

Key Features

- No Onward Chain
- Link Detached Bungalow
- Three Double Bedrooms
- Spacious L-Shaped Lounge/Diner
- Useful Larder Cupboard
- Conservatory
- Contemporary Shower Room
- Good-Sized Rear Garden
- Garage And Ample Driveway Parking

EPC Rating

Current = D

Potential = B

Council Tax Band

Band = E

Tenure - Freehold




Approximate Area = 1204 sq ft / 111.8 sq m (excludes shed)

Garage = 174 sq ft / 16.1 sq m

Outbuilding = 142 sq ft / 13.1 sq m

Total = 1520 sq ft / 141 sq m

For identification only - Not to scale

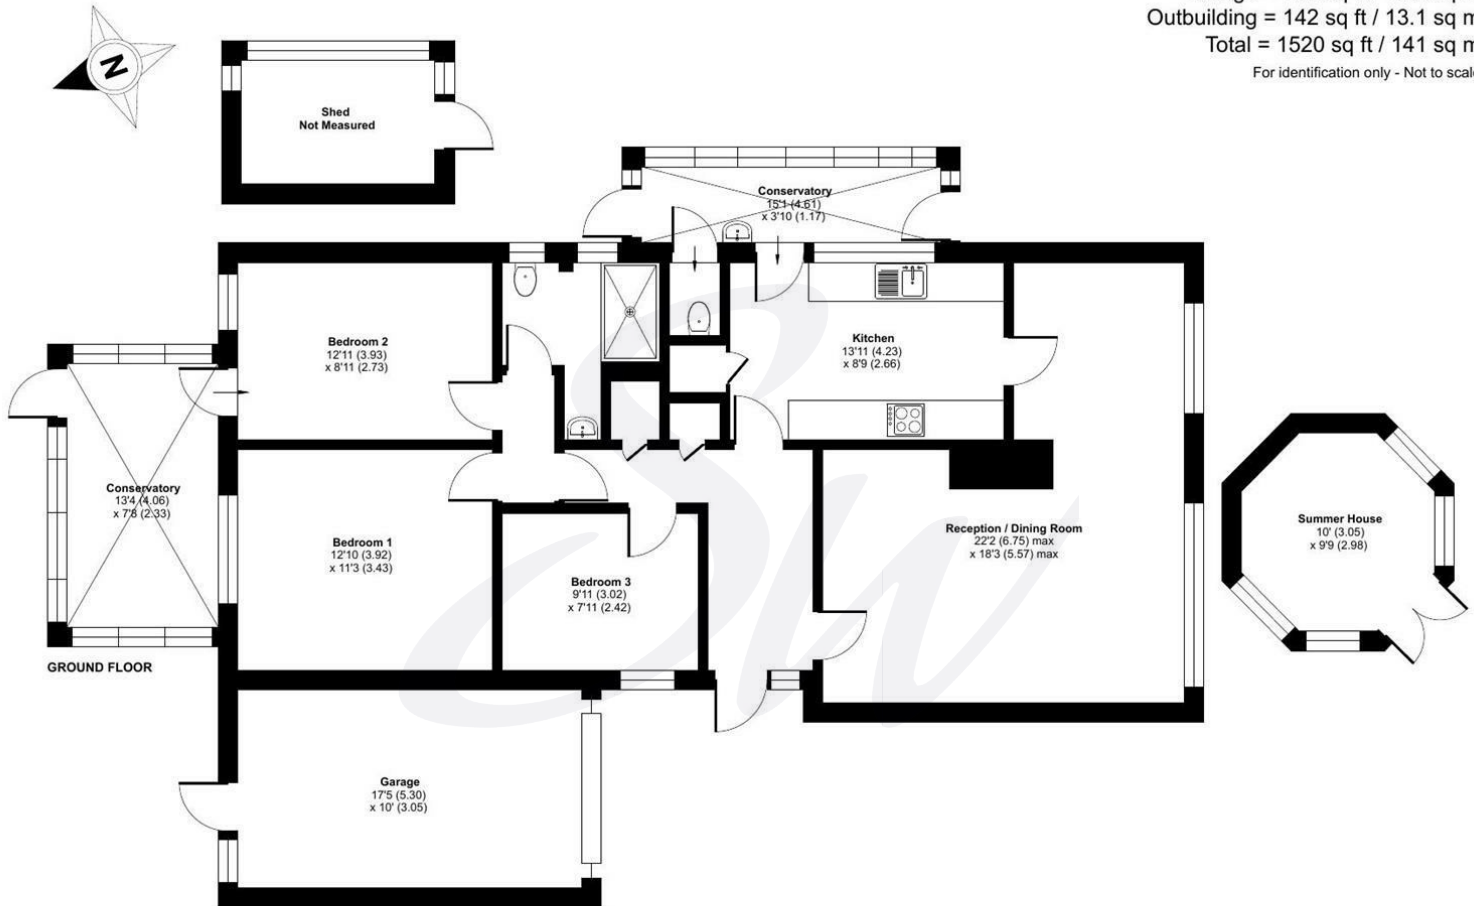

Floor plan produced in accordance with RICS Property Measurement 2nd Edition, incorporating International Property Measurement Standards (IPMS2 Residential). © ntechcom 2026. Produced for Sims Williams. REF: 1515627





simswilliams.co.uk

CHICHESTER

8-9 Southgate

Sales 01243 787868

Lettings 01243 836055

chichester@simswilliams.co.uk

WALBERTON

5 Maple Parade

Sales 01243 551368

Lettings 01243 836055

walberton@simswilliams.co.uk

ARUNDEL

8a High Street

Sales 01903 885678

Lettings 01903 881133

arundel@simswilliams.co.uk

BOGNOR REGIS

46 High Street

Sales 01243 862626

Lettings 01243 836055

bognor-regis@simswilliams.co.uk

Viewing Strictly by arrangement via the vendor's agent Sims Williams 01243 862626. These particulars are believed to be correct but their accuracy is not guaranteed and they do not form part of any contract.