



Merdale Way, Lathom

Skelmersdale

Guide Price **£325,000**

45 Merdale Way

Lathom, Skelmersdale

Modern three-bed detached in Lathom with open-plan kitchen, en-suite, landscaped garden, garage, driveway, plantation shutters and excellent storage. Immaculate throughout. Viewing recommended. Council Tax band: C

Tenure: Freehold


EPC Energy Efficiency Rating: B

EPC Environmental Impact Rating: B

- Beautifully presented detached home
- Highly desirable position in Lathom
- Three generous double bedrooms
- Principal bedroom with fitted wardrobes and en-suite
- Stylish open-plan kitchen
- Private, beautifully landscaped rear garden





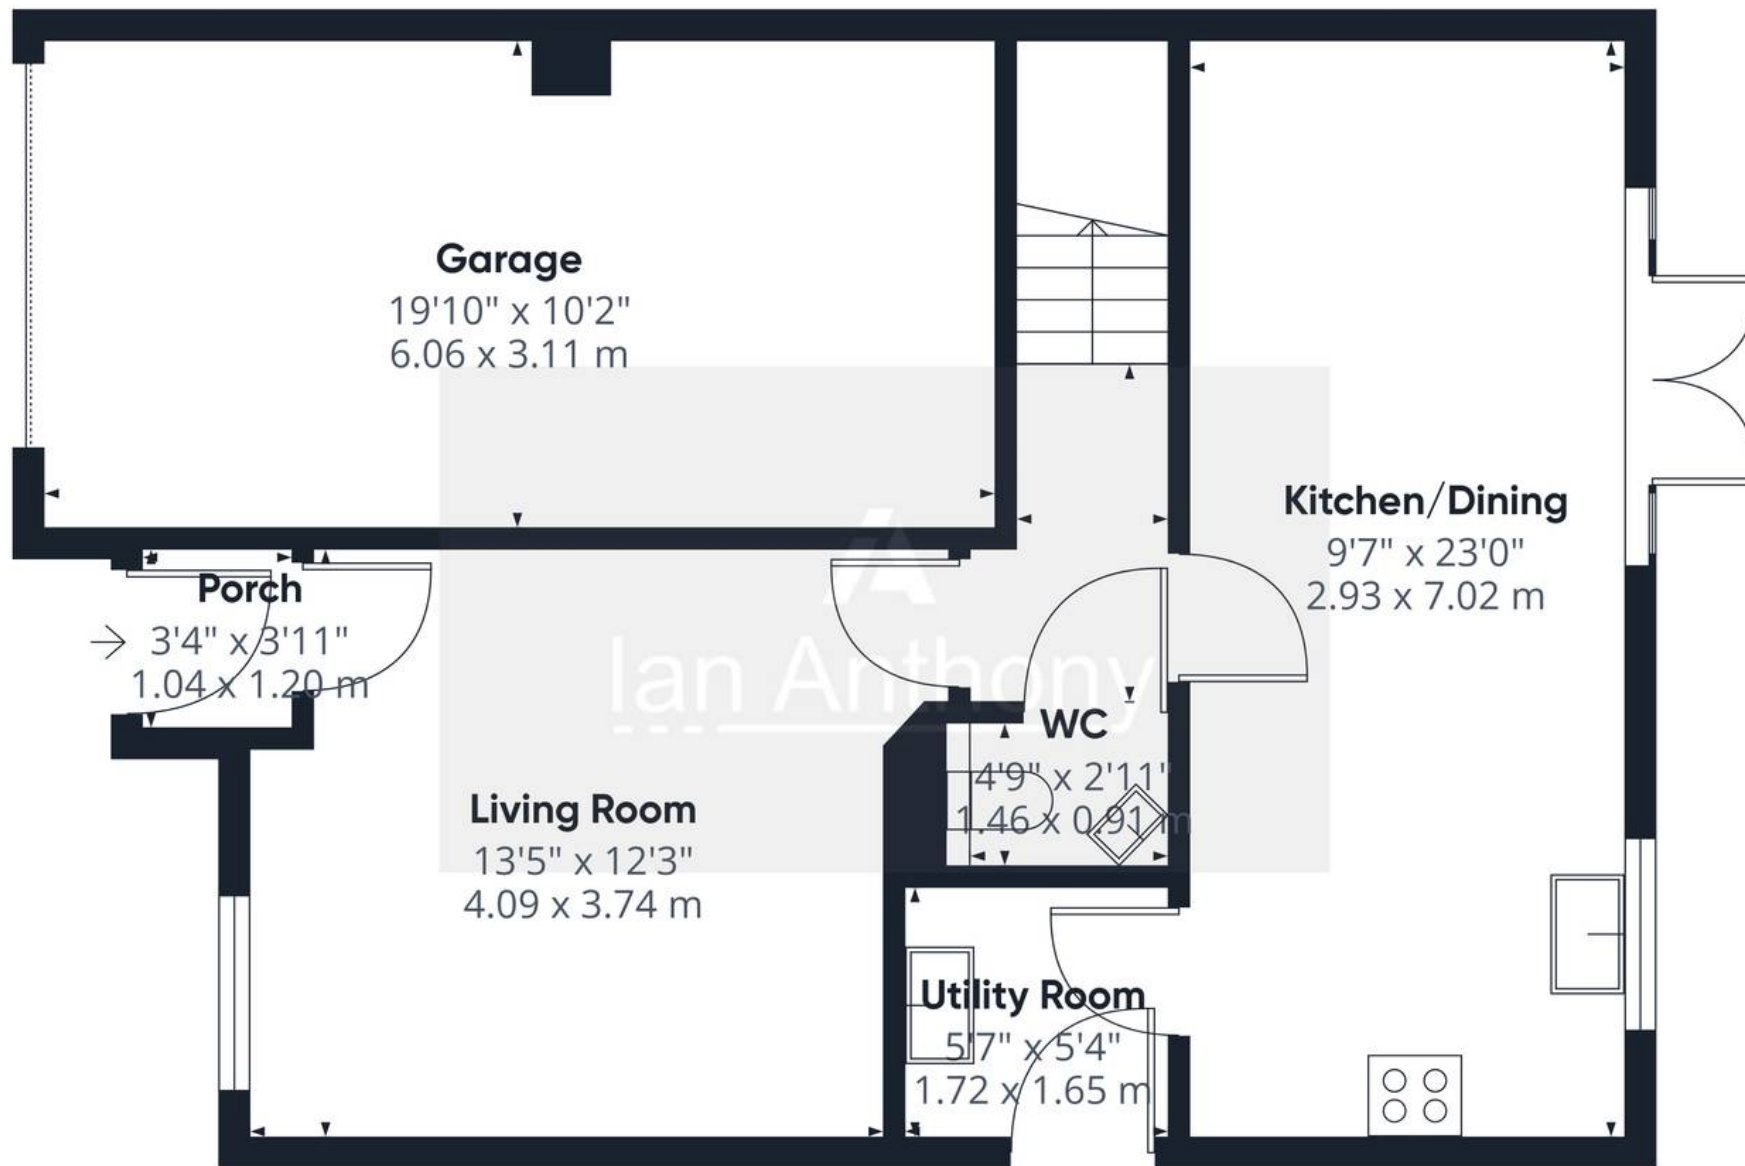

Approximate total area⁽¹⁾
702 ft²
65.2 m²

(1) Excluding balconies and terraces

Calculations reference the RICS IPMS 3C standard. Measurements are approximate and not to scale. This floor plan is intended for illustration only.

GIRAFFE360





IAN ANTHONY

5 Burscough Street, Ormskirk - L39 2EG

01695580888

enquiries@iananthonyestates.co.uk

iananthonyestates.co.uk/

