



FOR SALE

Solby Wood, Benfleet SS7 2FQ

Offers Over £675,000 Freehold Council Tax Band - G

4  2  1  1819.12 sq ft

- Impeccable Modern Family Home With No Onward Chain
- Stunning Open Plan Living/Dining And Entertaining Space
- Premium Kitchen With Granite Work Surfaces
- Quooker Tap, Neff Appliances And Sonos Speaker System
- Sought After Daws Heath Location
- Ultra Modern W/C And Bathroom Suites
- Ground Floor Fourth Bedroom Or Optional Office/Playroom
- Landscaped Low Maintenance Garden With Artificial Grass
- CCTV Protected Garden, Driveway And Large Garage
- Peaceful New Build Estate Located Near Woodland Green And Nature Walks

Selling & letting all types of property in Chalkwell,
Westcliff, Leigh, Southend and the surrounding areas.

appointmoor

Description

****NO ONWARD CHAIN****

Sophisticated, spacious, and beautifully designed for modern family living, this home delivers exceptional open-plan flow, premium kitchen finishes, and versatile living spaces with the added benefit of no onward chain. From the statement staircase to the Sonos-integrated kitchen and luxurious bathrooms, every detail has been carefully curated to combine comfort, elegance, and practicality.

The thoughtfully landscaped garden offers low-maintenance enjoyment with ample space for entertaining and relaxation. A large garage, driveway parking for two cars, electric car charging point, and CCTV security enhance both convenience and peace of mind, completing a home designed for contemporary family life.

Positioned within the desirable Daws Heath community, surrounded by nature and open green spaces, this location blends tranquillity with connectivity. Excellent road links, nearby towns, and easy access to the seafront ensure the perfect balance between countryside calm and vibrant coastal living.





Measurements

Bedroom 4/Office/Playroom
3.34m x 2.55m (10'11" x 8'4")
Hallway
2.06m x 3.72m (6'9" x 12'2")
Kitchen/Diner/Lounge
9.17m x 2.67m x 7.74m into lounge bay (30'1" x 8'9" x 25'4" into lounge bay)
W/C
1.01m x 1.29m (3'3" x 4'2")
Bedroom 1
3.39m x 6.59m (11'1" x 21'7")
Bathroom
1.67m x 2.89m (5'5" x 9'5")
Bedroom 2
2.97m x 3.41m (9'8" x 11'2")
En-suite
1.17m x 1.89m (3'10" x 6'2")
Landing
4.77m x 2.09m (15'7" x 6'10")
Bedroom 3
3.40m > 3.07m x 3.01m (11'1" > 10'0" x 9'10")
Garage
3.28m x 7.20m (10'9" x 23'7")

Ground Floor

From the moment you step inside, this impeccably presented family home makes a striking impression. The glass-panelled balustrade staircase creates a sophisticated architectural statement, immediately setting the tone for the stylish interiors beyond. To the right, the home unfolds into a beautifully designed, free-flowing living space that wraps seamlessly from lounge to dining area and culminates in a breath-taking kitchen — the true heart of the home. Designed with entertaining and family life in mind, the open-plan layout creates a harmonious, unified environment where everyday living and special occasions blend effortlessly. The kitchen itself exudes modern luxury, featuring rich-toned granite work surfaces, a Quooker tap, and premium Neff cooking appliances. Use the integrated Sonos speaker system to elevate Monday morning school routines or let it be the ultimate party accessory. Double and tri-folding doors open directly onto the garden, inviting natural light to flood the space and creating a seamless indoor-outdoor lifestyle. Practicality is equally considered, with a separate utility room providing additional sink space and room for laundry appliances. The intelligent walkaround layout leads back into the hallway, where a sleek ground floor W/C adds convenience. A versatile ground floor room — currently being used as a playroom — offers flexibility as a fourth bedroom or a refined home office. Underfloor heating runs throughout the ground floor creating a comforting warmth underfoot.

First Floor

Ascending the staircase with soft plush carpeting underfoot, you

arrive at a spacious and grand landing that enhances the home's sense of scale and elegance. Bedroom One is generously proportioned, complete with fitted wardrobes and drawers providing ample storage. With pleasant green outlooks and a calm atmosphere, it offers the perfect sanctuary to unwind at the end of a busy day. Bedroom Two is a spacious double, thoughtfully designed with built-in wardrobes and its own contemporary ensuite shower room — ideal for older children or guests seeking privacy. Bedroom Three, another well-sized double, also benefits from fitted wardrobes. The floor is completed by a stunning four-piece family bathroom, finished to a high standard. A large walk-in shower, separate bath, W/C, and floating vanity unit are complemented by textured grey floor-to-ceiling tiling, delivering both practicality and luxury.

Exterior

The garden has been thoughtfully designed, offering low-maintenance artificial lawn and a paved patio area ideal for outdoor dining, a jacuzzi, or summer barbecues with an optional awning coming from the back of the house to shade on extra hot or rainy weather days. A raised border along the rear showcases mature shrubs. Side access leads to a substantial garage and with gated entry to the driveway. An electric car charging port enhances the home's modern credentials, while CCTV security provides protection and additional peace of mind for you and your family.

Location

Situated within a beautifully executed new-build estate in the highly sought-after Daws Heath area, this home enjoys a peaceful and family-oriented setting. Surrounded by open green spaces, woodland walks, and nature reserves, it offers endless opportunities for outdoor adventures. Easy access to the A127 ensures convenient travel, while nearby neighbouring towns, Rayleigh and Hadleigh provide a diverse selection of shops, restaurants, and amenities. A short drive brings you to the seafront and the charm of Old Leigh — perfect for creating treasured family memories by the coast.

School Catchments

Westwood Academy Primary School
The Deanes Secondary School

Tenure


Freehold





GROUND FLOOR

1ST FLOOR

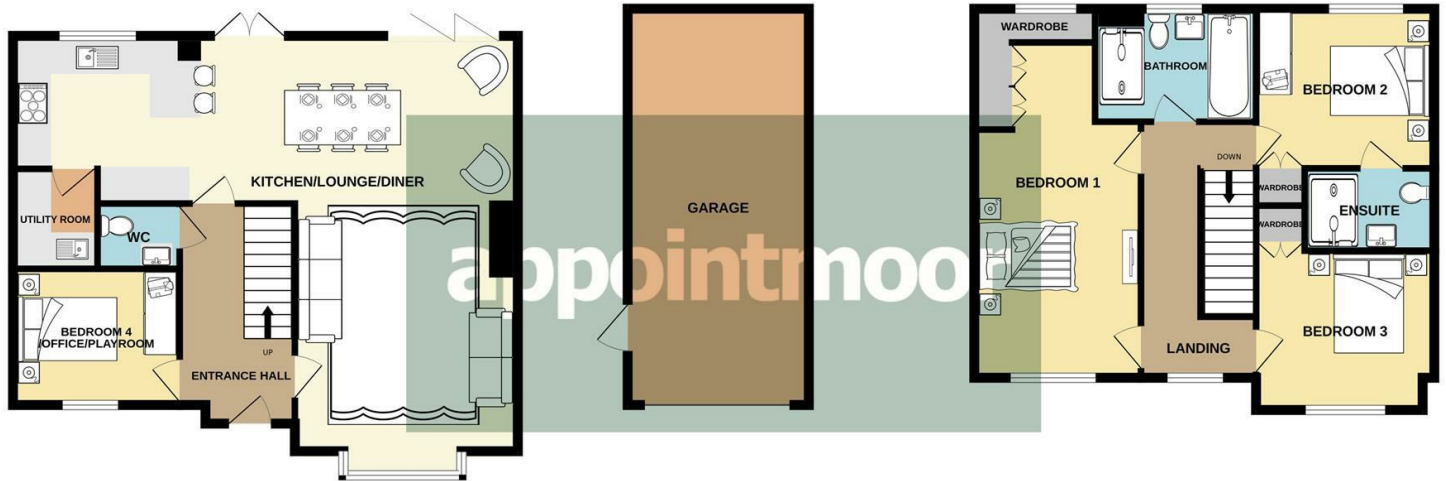

Whilst every attempt has been made to ensure the accuracy of the floorplan contained here, measurements of doors, windows, rooms and any other items are approximate and no responsibility is taken for any error, omission or mis-statement. This plan is for illustrative purposes only and should be used as such by any prospective purchaser. The services, systems and appliances shown have not been tested and no guarantee as to their operability or efficiency can be given.
Made with Metropix ©2026



Energy Efficiency Rating		
	Current	Potential
Very energy efficient - lower running costs		
(92 plus) A		
(81-91) B		
(69-80) C		
(55-68) D		
(39-54) E		
(21-38) F		
(1-20) G		
Not energy efficient - higher running costs		
England & Wales	EU Directive 2002/91/EC	

Environmental Impact (CO ₂) Rating		
	Current	Potential
Very environmentally friendly - lower CO ₂ emissions		
(92 plus) A		
(81-91) B		
(69-80) C		
(55-68) D		
(39-54) E		
(21-38) F		
(1-20) G		
Not environmentally friendly - higher CO ₂ emissions		
England & Wales	EU Directive 2002/91/EC	

AGENTS NOTES: Every care has been taken with the preparation of these particulars, but complete accuracy cannot be guaranteed. If there is any point, which is of particular importance to you, please obtain professional confirmation. Alternatively, we will be pleased to check the information for you. All measurements quoted are approximate. Floor plans are not to scale. The Fixtures, Fittings & Appliances have not been tested and therefore no guarantee can be given that they are in working order. Photographs are reproduced for general information, and it cannot be inferred that any item shown is included in the sale.

VIEWINGS: BY APPOINTMOOR ESTATES ONLY

appointmoor

Appointmoor Sales 72 The Ridgeway,
Chalkwell, Westcliff-on-Sea, Essex, SS0 8NU
T. 01702 719966 W. appointmoor.co.uk

- facebook.com/appointmoor
- instagram.com/appointmoor_estate_agents
- twitter.com/appointmoor
- linkedin.com/company/appointmoor