



Offers In Excess Of £475,000

4 Bedroom Detached House for sale
6 Hensons Drive, Westleigh, Tiverton



EweMove
SALES AND LETTINGS



Overview

Welcome to '6 Hensons Drive' located within the beautiful hamlet of Westleigh, one of 4-hamlets forming the parish of Burlescombe, nr Tiverton in Devon; built in the late 1980s with unencumbered views of the stunning Devon countryside, this home has recently been lovingly modernised and professionally extended to include a master bedroom suite.



Key Features

- 3D VIRTUAL TOUR AVAILABLE, CALL or EMAIL
- MODERN 4 BEDROOM DETACHED HOME
- IMMACULATELY PRESENTED AND READY TO MOVE IN
- DRIVEWAY PARKING FOR MULTIPLE VEHICLES
- CATCHMENT AREA FOR UFFCULME SCHOOLS
- STUNNING COUNTRYSIDE VIEWS
- QUIET CUL-DE-SAC LOCATION
- WHAT3WORDS: SNOOZING.PREPARED.EMPORIUM







Welcome to '6 Hensons Drive' located within the beautiful hamlet of Westleigh, one of 4-hamlets forming the parish of Burlescombe, nr Tiverton in Devon; built in the late 1980s with unencumbered views of the stunning Devon countryside, this home has recently been lovingly modernised and professionally extended to include a master bedroom suite.

ON ARRIVAL

Located on a quiet cul-de-sac this property has great curb appeal; the lush green lawn is framed by mature trees and a hedge lined picket fence; but you will also notice the wide double driveway with space for multiple vehicles.

MOVING INSIDE

The ground floor has been designed for modern family living; the bright and airy entrance hall welcomes you into your new home, but its heart is the spacious living area, flooded with natural light and lush garden views and the countryside beyond. This family space extends into the sizable conservatory, currently used as a dining room with space for up to 10 people to dine comfortably; double doors then open out onto a patio area, which is perfect for entertaining family and friends whatever the weather. The living area also benefits from having a separate study, which would also make a great hobby/reading room, home office or even a snug.

The modern shaker style kitchen has ample work surfaces and plenty of storage with dedicated space for all the modern appliances. With the added benefit of space for a breakfast table or even a 'Centre Island', the kitchen becomes an amazing social area for all the family.

As part of the modernisation of this home a portion of the garage has been re-purposed to extend the utility room, but still retaining sufficient space for the family bikes & tools.

UPSTAIRS

Moving upstairs you'll find yourself on the landing, with a modern brushed chrome and glass banister and plenty of natural light courtesy of a ceiling sun-tunnel.

To your right, with views of the stunning Devon countryside is the spacious master suite with room for both a super king-size bed and built-in wardrobes;

the suite also boasts a large modern shower-room comprising of a walk-in double shower, sink and toilet. To your left is the second king-size bedroom, light and airy, with plenty of space for the addition of wardrobes. Completing the upper floor, are a further 2-bedrooms and a luxury family bathroom with a bath, separate shower, sink & toilet.

IN THE GARDEN

This predominantly South facing tiered garden boasts long hours of sunlight, perfect for those summer BBQs; the upper tier with level access from the conservatory and the large garden shed is a great space to enjoy a G&T or a glass of wine whilst enjoying the views of the Devon hills. You then step down to the remainder of the garden laid mainly to lawn with mature borders and plenty of space for the obligatory family trampoline. The rear of this home can also be accessed through gates on either side of the property.


AROUND THE LOCAL AREA

Hensons Drive is just a short walk away from the award-winning Grand Western Canal Country Park, with 11.25 miles of canal meandering through the beautiful Devon countryside; starting from the hamlet of Lowdwells (near the Somerset border) passing close to many local villages and finally reaching the historic market town of Tiverton.

Located midway between Tiverton & Wellington, Westleigh falls within the Uffculme School catchment area & is close to all the transport links with the M5 (J27) providing quick access to the city of Exeter or the county town of Taunton, both less than 25 miles away and offering unique leisure & recreational experiences. With Tiverton Parkway railway station less than 10 miles away the bright lights of London can be reached within 2 hours.

NOTE: SOME IMAGES MAY BE VIRTUALLY STAGED

Floorplans

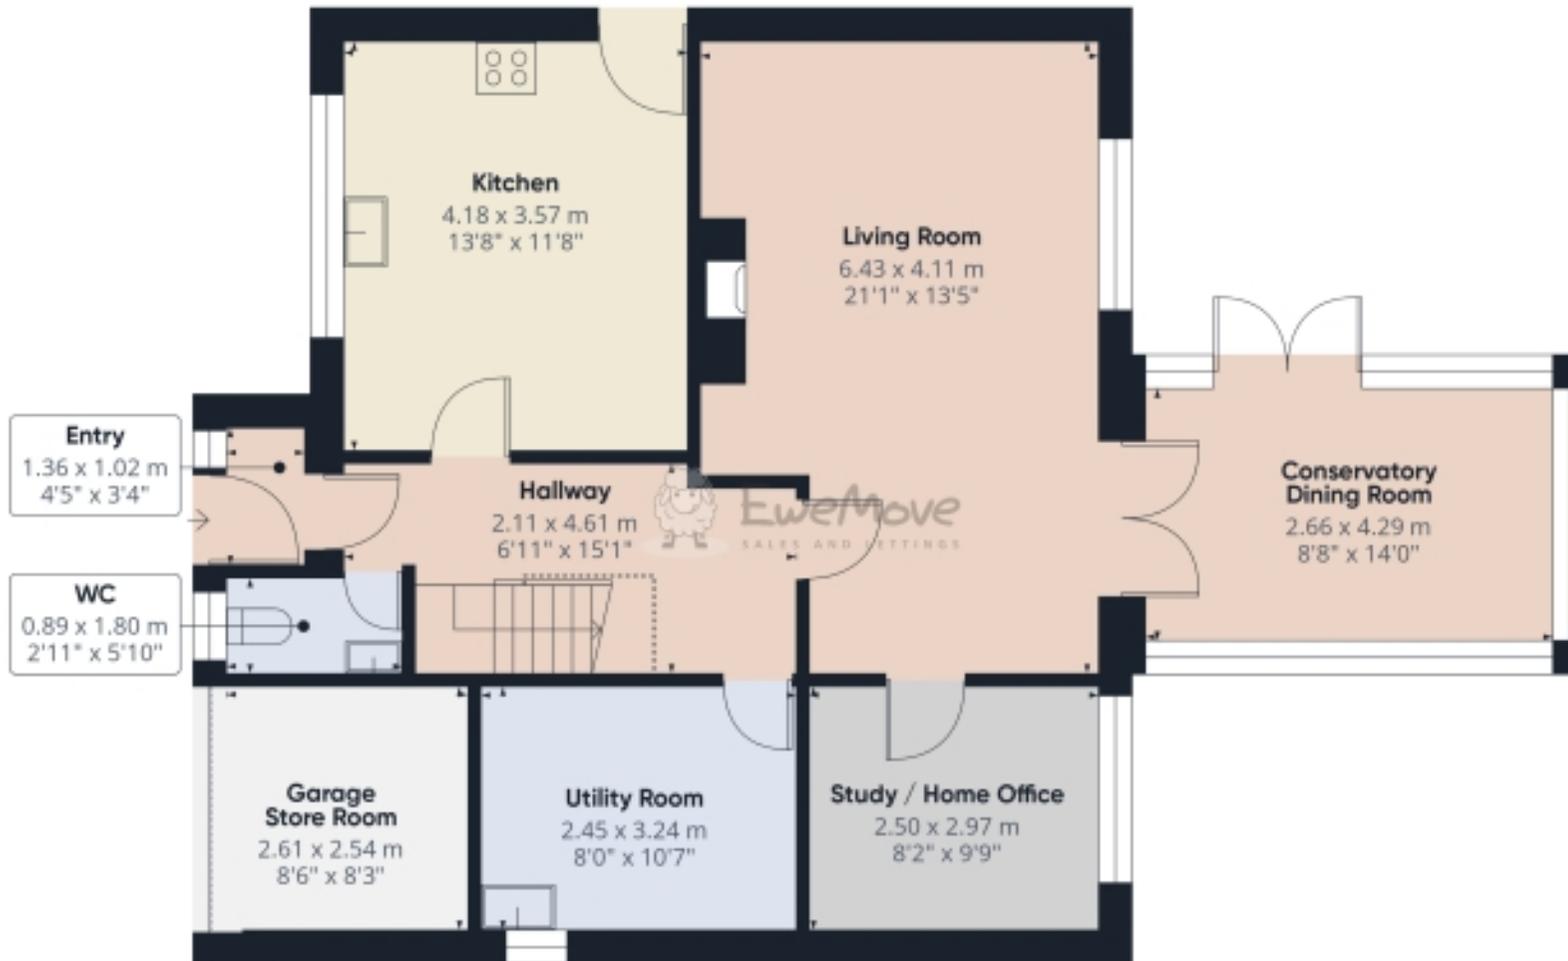

Approximate total area⁽¹⁾

84.2 m²
906 ft²

Reduced headroom

7.7 m²
82 ft²

(1) Excluding balconies and terraces

Reduced headroom


----- Below 1.5 m/5 ft

Calculations reference the RICS IPMS 3C standard. Measurements are approximate and not to scale. This floor plan is intended for illustration only.

GRAFFE360

Floor 0

Floorplans

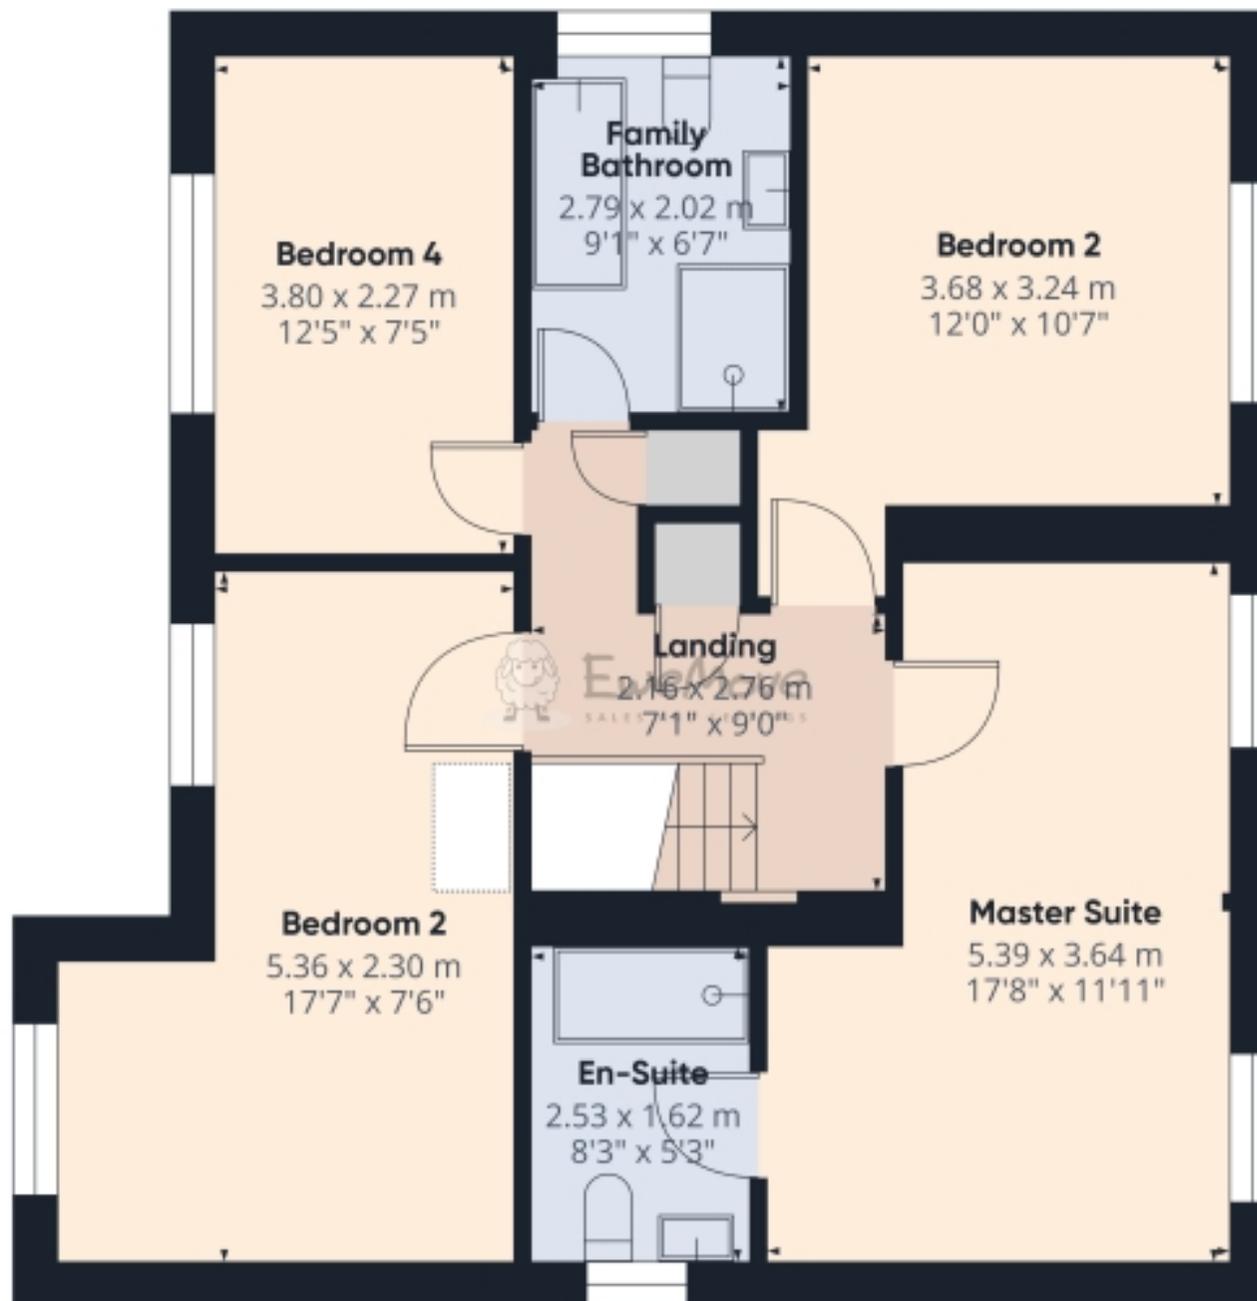

Approximate total area⁽¹⁾
69 m²
742 ft²

(1) Excluding balconies and terraces

Calculations reference the RICS IPMS 3C standard. Measurements are approximate and not to scale. This floor plan is intended for illustration only.

GRAFFE360

Floor 1

EPC

Score	Energy rating	Current	Potential
92+	A		
81-91	B		
69-80	C		76 C
55-68	D	66 D	
39-54	E		
21-38	F		
1-20	G		



Marketed by EweMove Tiverton

01884 219109 (24/7)
tiverton@ewemove.com

